


UTILITIES BY OTHERS

NOTE:
 ALL PROPOSED UTILITY WORK SHOWN ON THIS SHEET WILL BE DONE BY OTHERS. NO PAYMENT WILL BE MADE TO THE CONTRACTOR FOR PROPOSED UTILITY WORK SHOWN ON THIS SHEET.




1223 Jones Franklin Rd.
 Raleigh, N.C. 27606
 License No. F-0377
 Bus: 919 851 8077
 Fax: 919 851 8107

TRANSPORTATION PLANNING/DESIGN - BRIDGE/STRUCTURE DESIGN
 CIVIL/SITE DESIGN - GIS/GPS - CONSTRUCTION OBSERVATION



REVISIONS

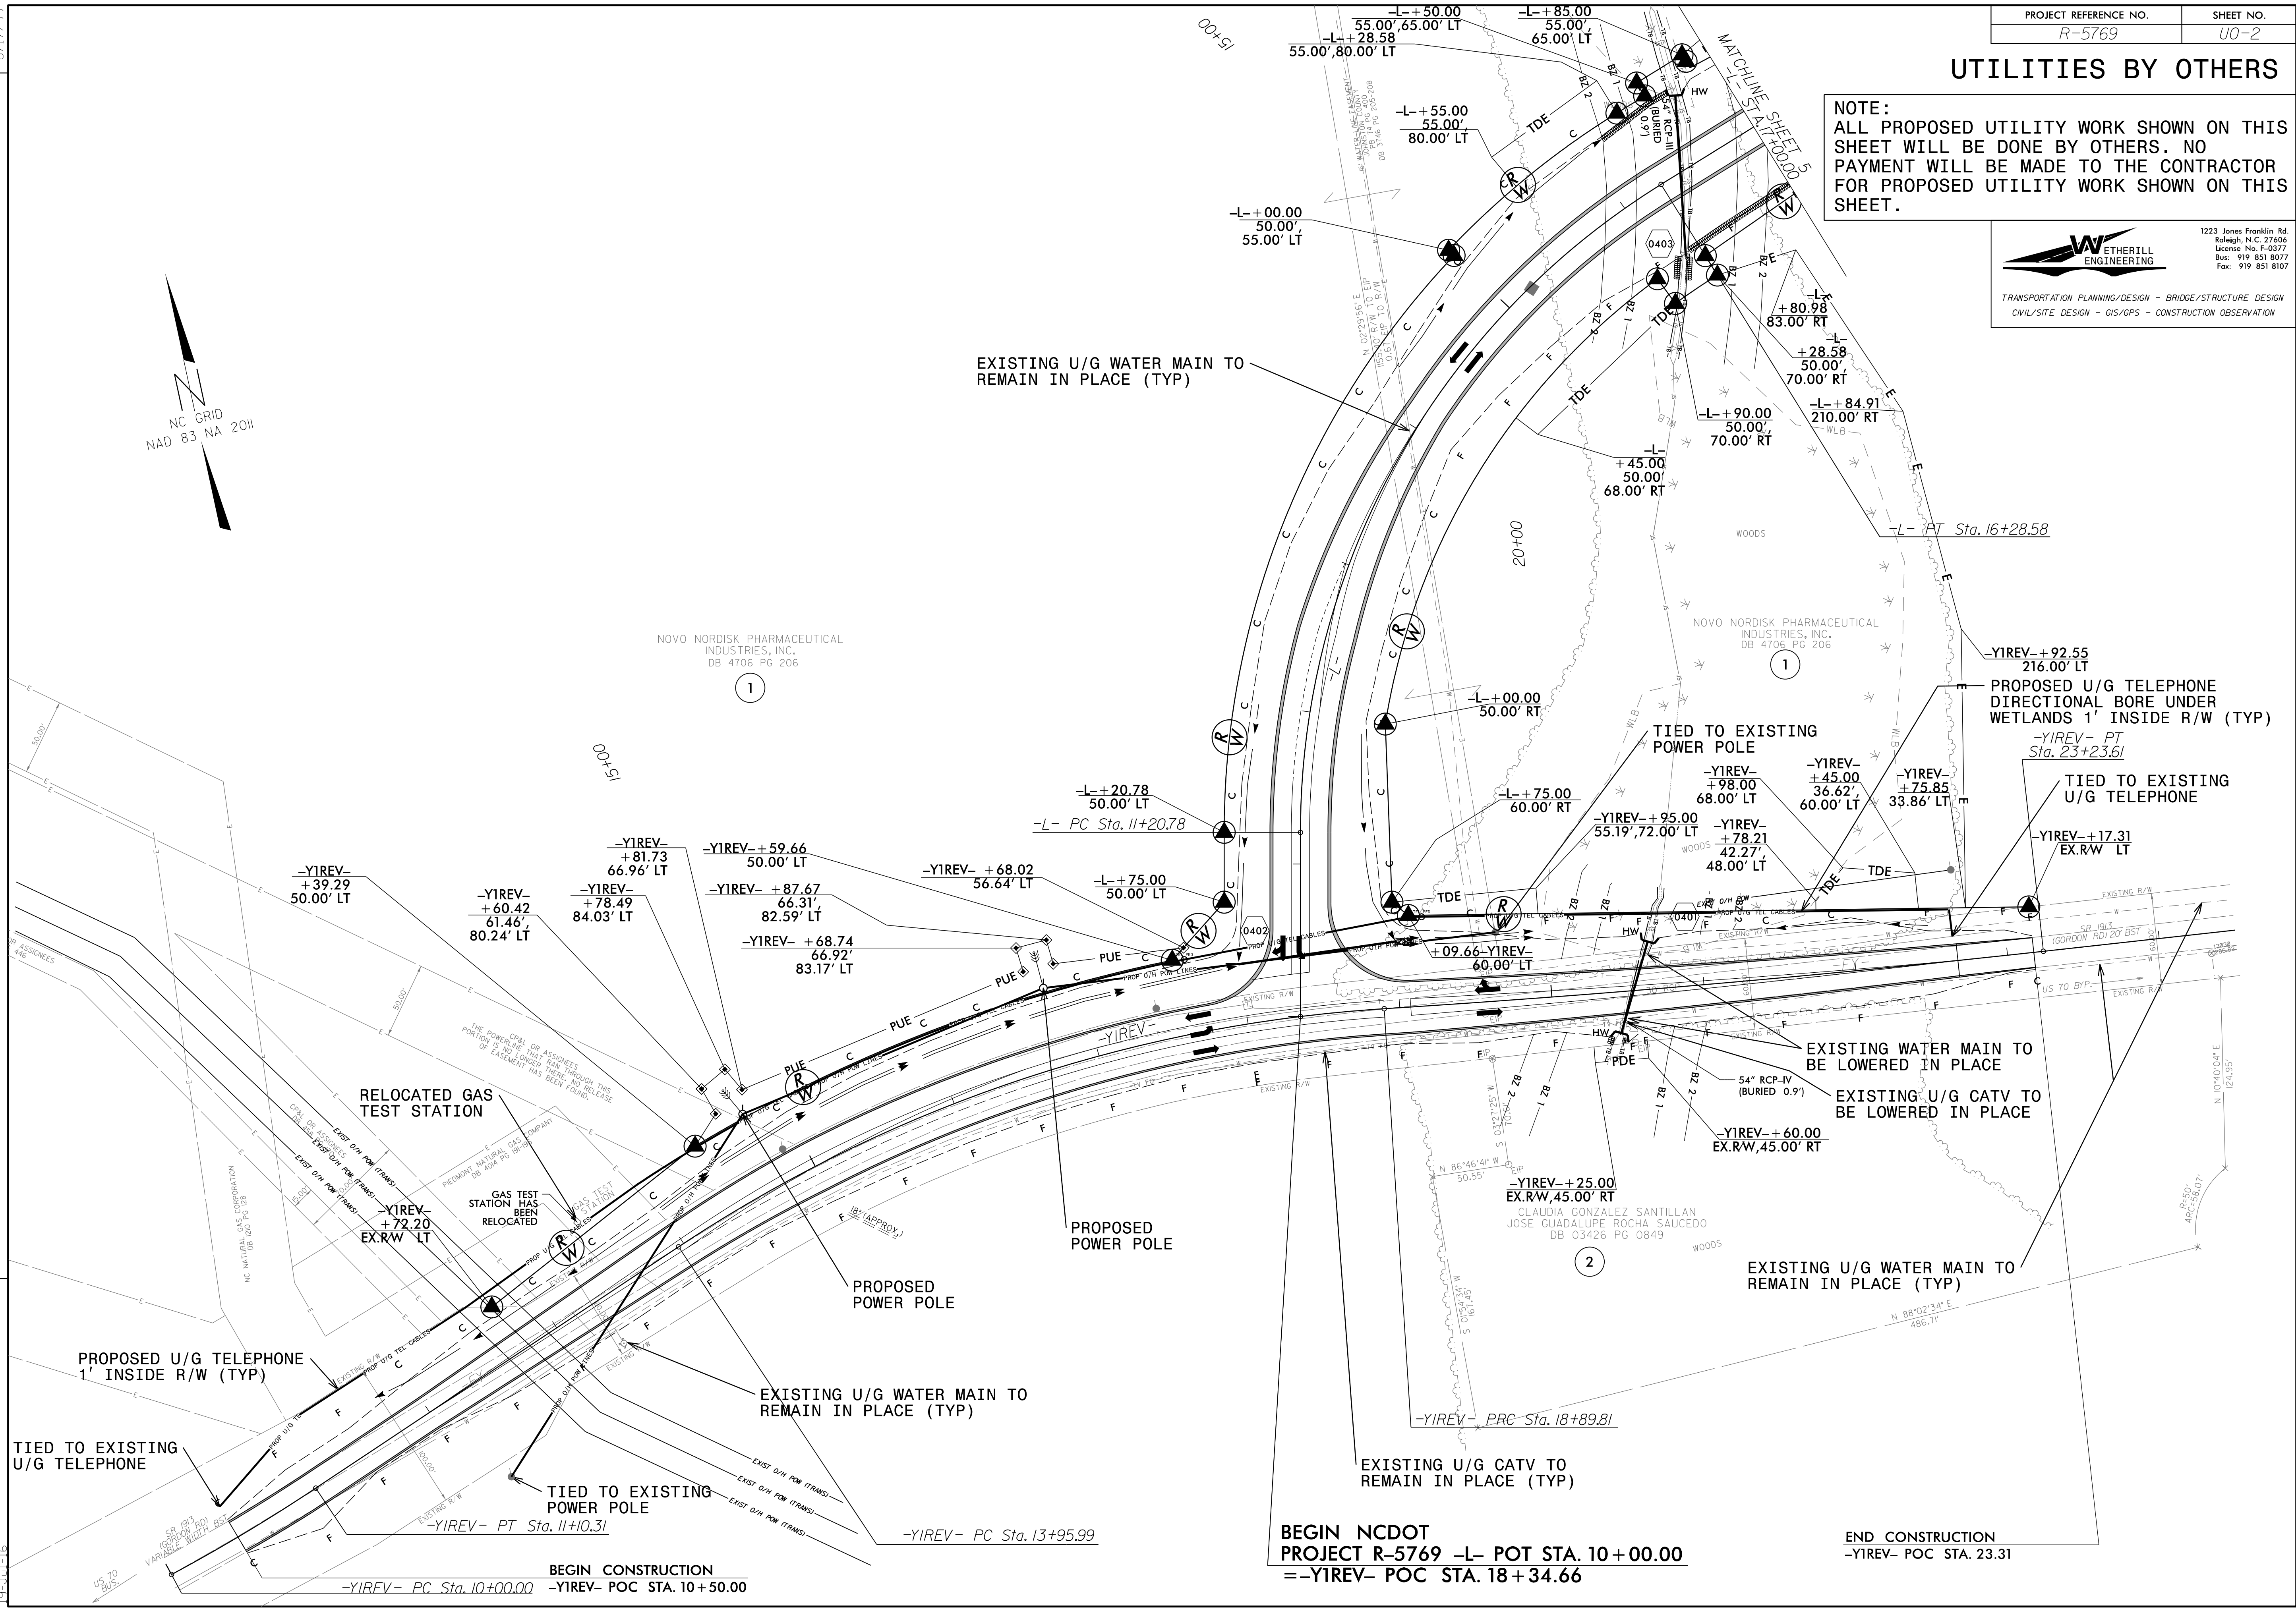

I:\06152 AM
 R-5769\Drawings\Engineering\UB00\Proj\NR-5769\ut_r.dwg\4_U02_psh.dgn
 13-11-16

BEGIN NCDOT PROJECT R-5769
 -L- POT STA. 10+00.00
 =-YIREV- POC STA. 18+34.66

END CONSTRUCTION
 -YIREV- POC STA. 23.31

BEGIN CONSTRUCTION
 -YIREV- PC Sta. 10+00.00
 -YIREV- POC STA. 10+50.00