



8/23/99

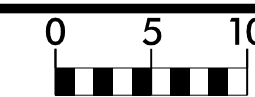

PROJ. REFERENCE NO.
R-5769

SHEET NO.
X-8

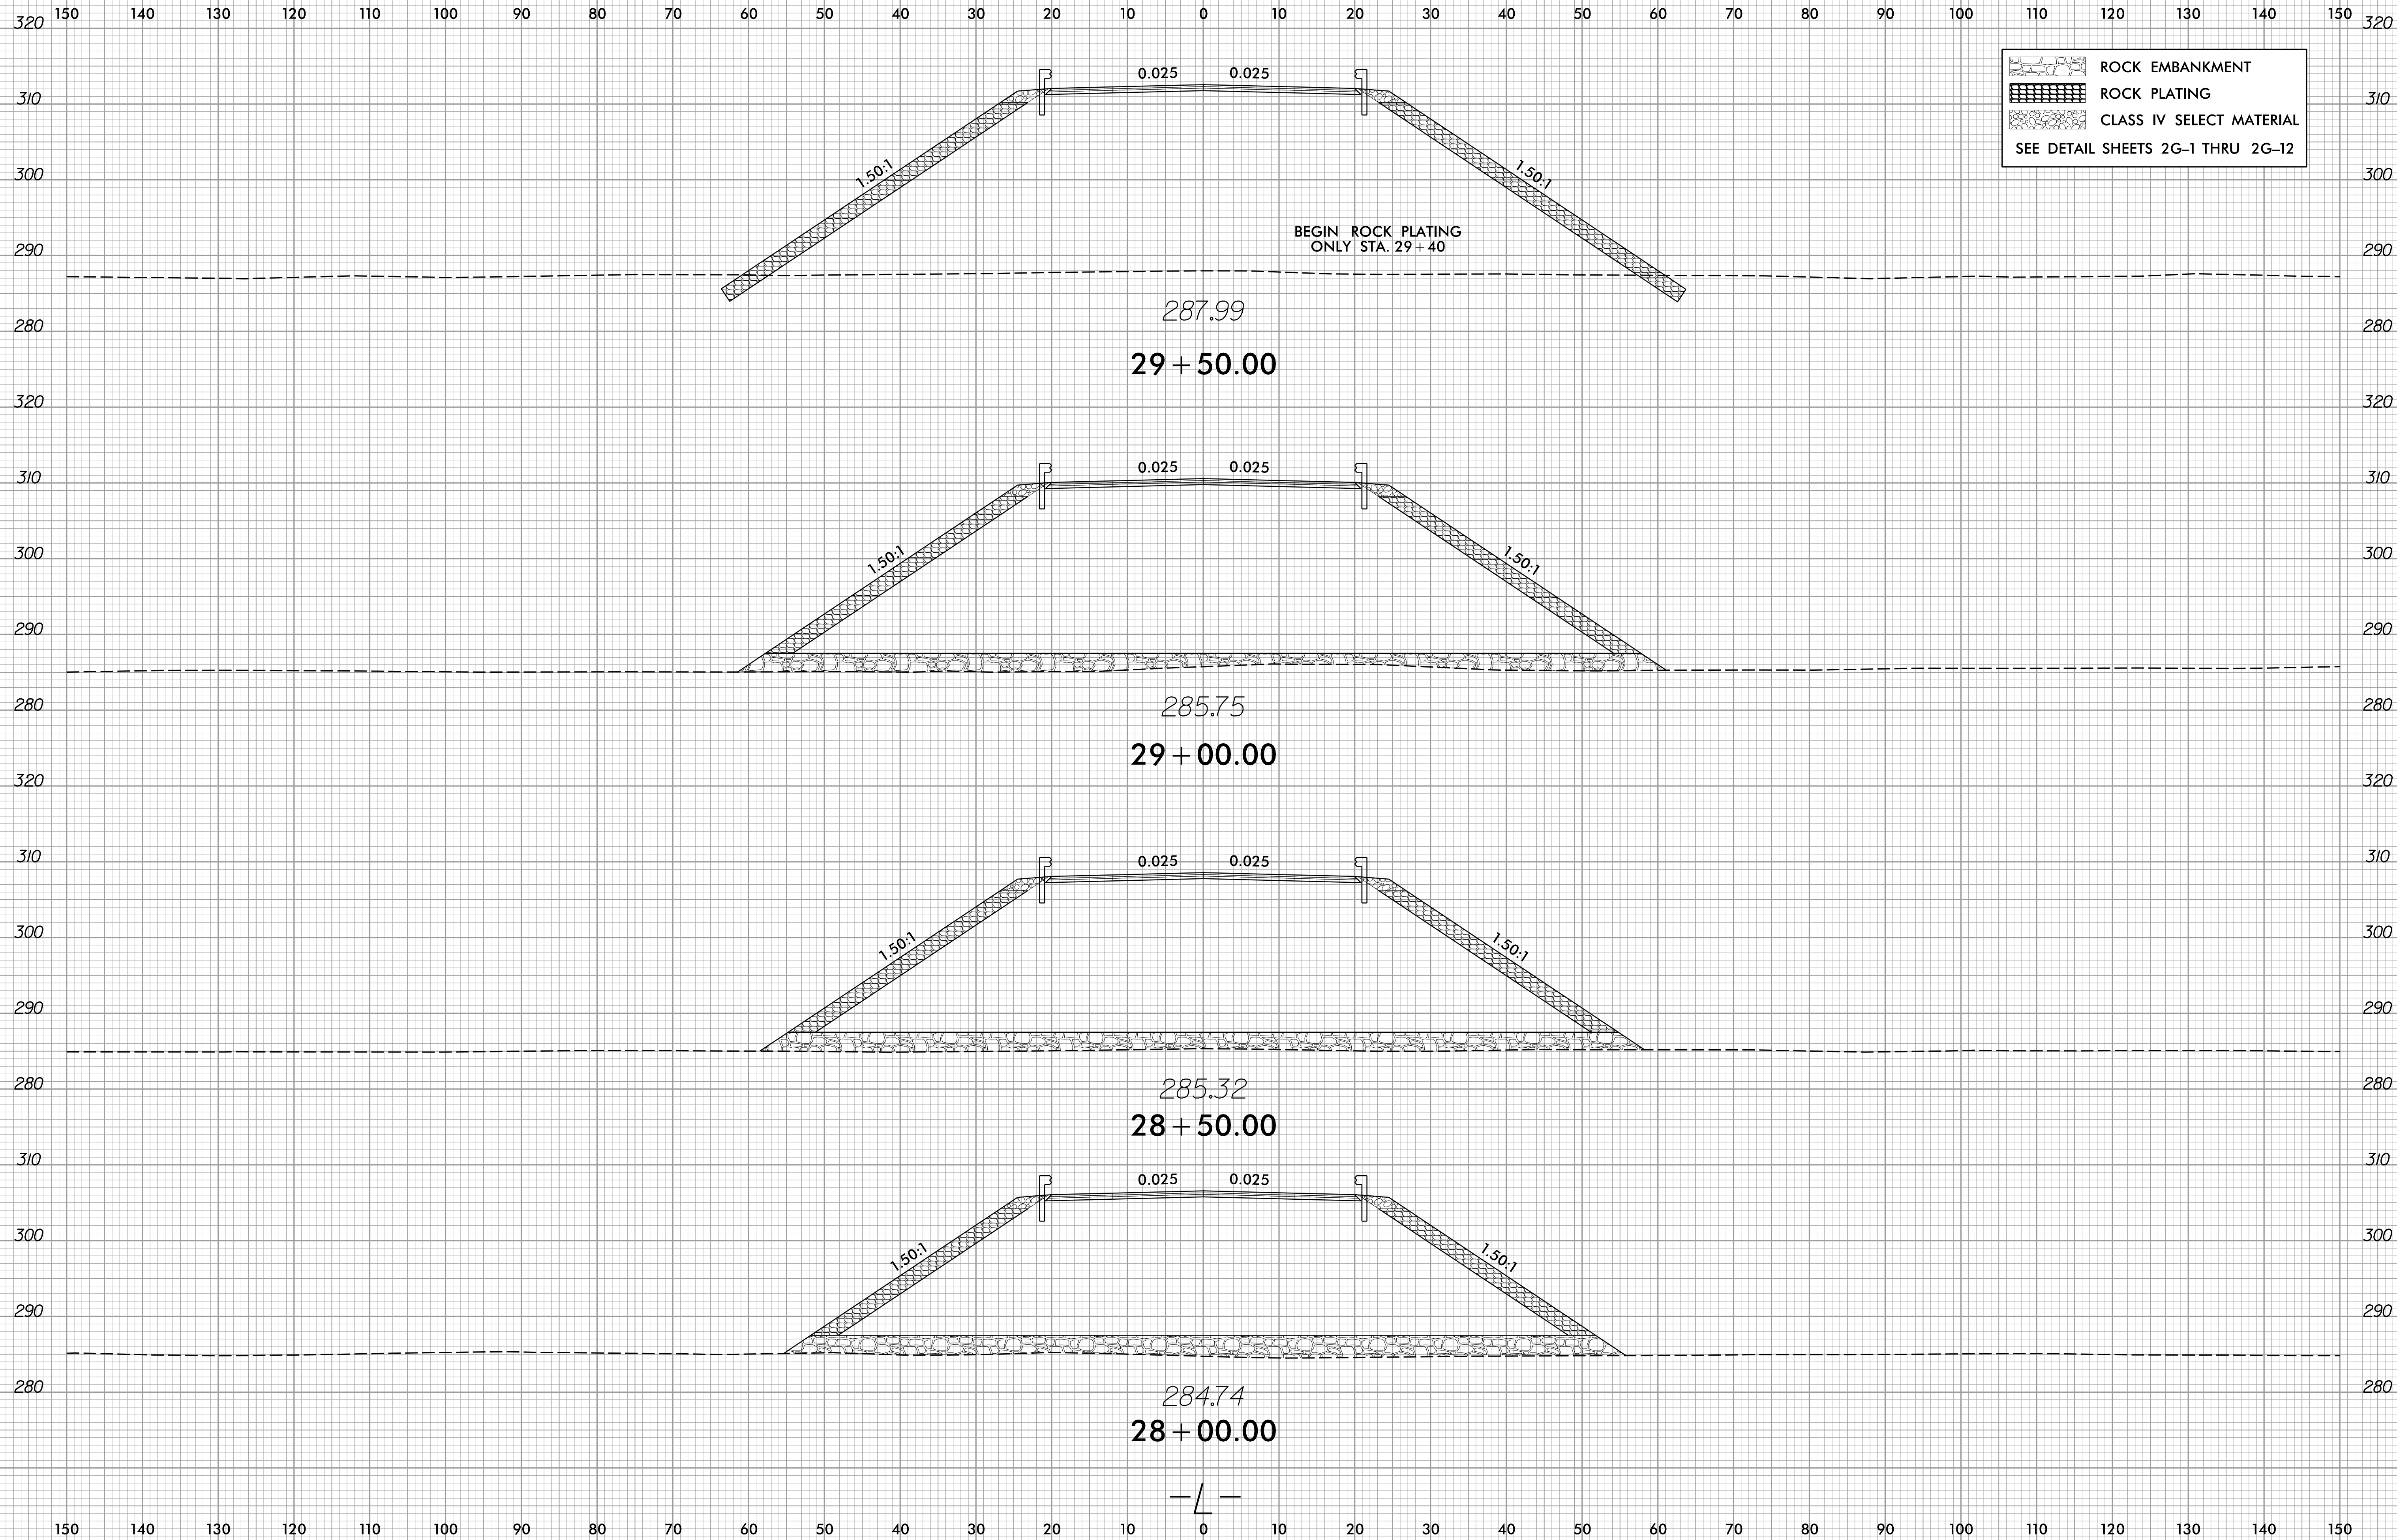

8/23/2016
1:5:19:16:31_rdy_xpl.L.dgn
JSE/KEB