


8/23/99

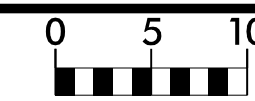


PROJ. REFERENCE NO.  
R-5769

SHEET NO.  
X-13

150 140 130 120 110 100 90 80 70 60 50 40 30 20 10 0 10 20 30 40 50 60 70 80 90 100 110 120 130 140 150

	REINFORCED AGGREGATE PLATFORM
	ROCK PLATING
	CLASS IV SELECT MATERIAL
SEE DETAIL SHEETS 2G-1 THRU 2G-12	

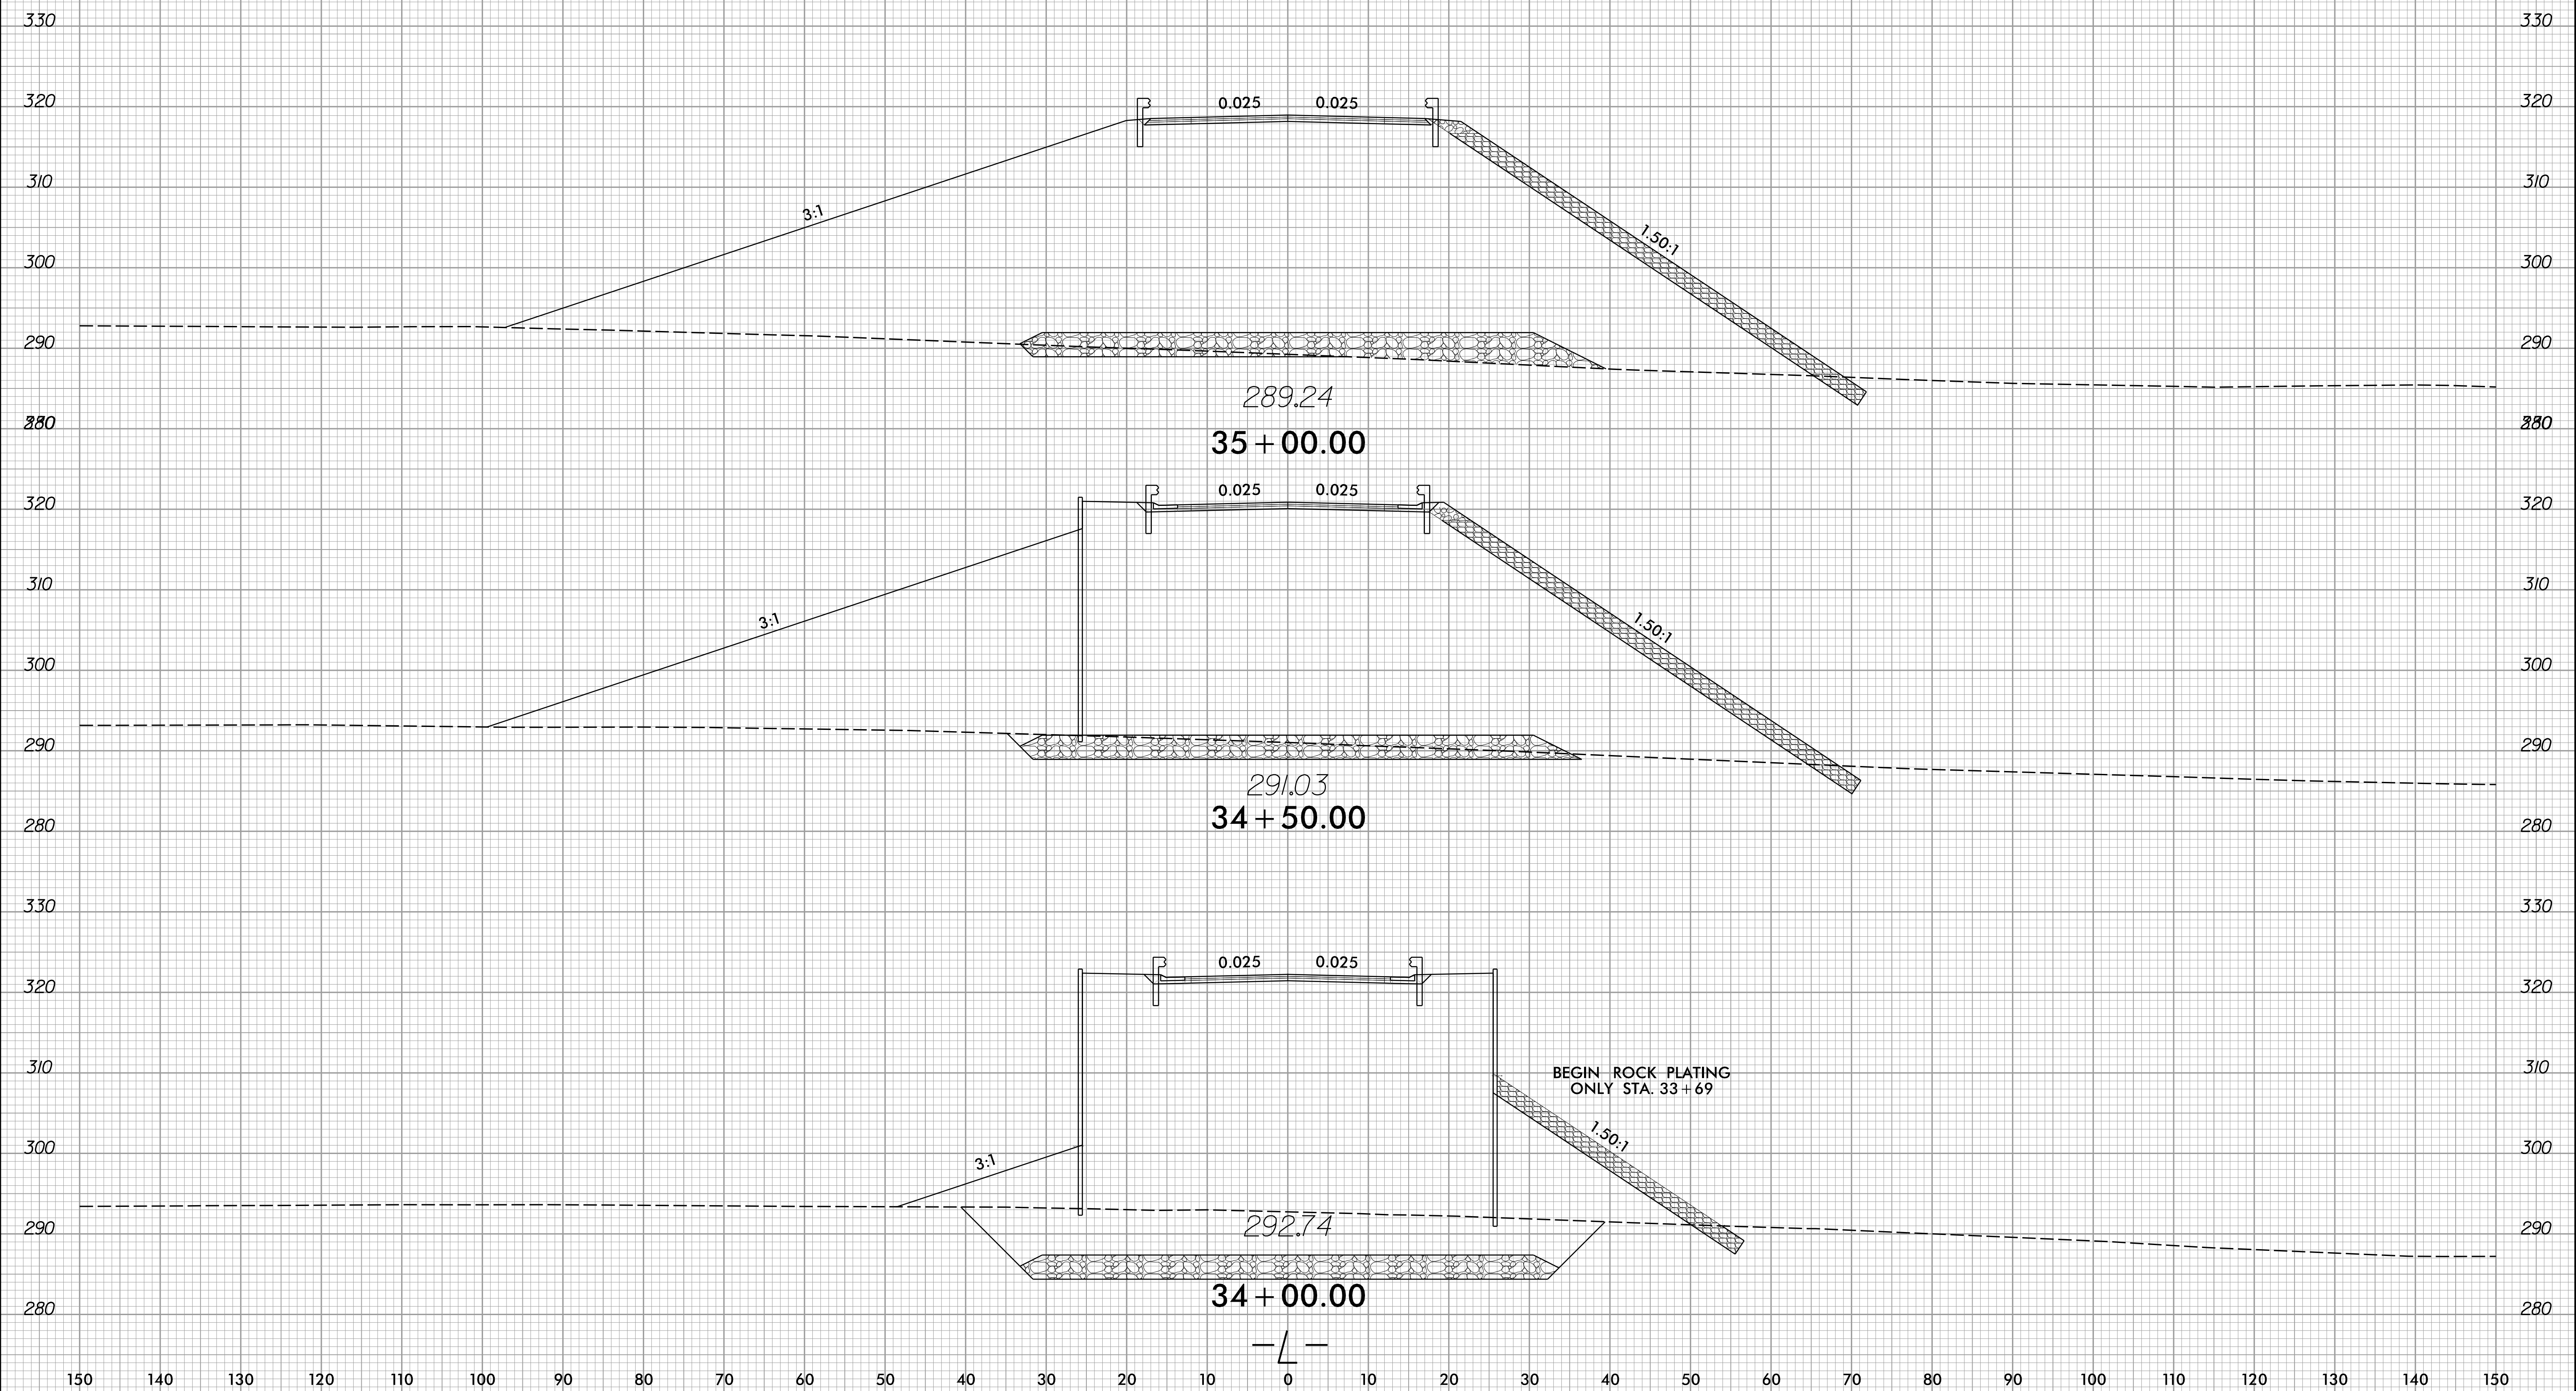

8/23/2006  
J:\S\1976\1\_rdy-xpl.L.dgn  
JSE/KEB

150 140 130 120 110 100 90 80 70 60 50 40 30 20 10 0 10 20 30 40 50 60 70 80 90 100 110 120 130 140 150