



8/23/99

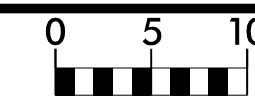

PROJ. REFERENCE NO.
R-5769

SHEET NO.
X-14

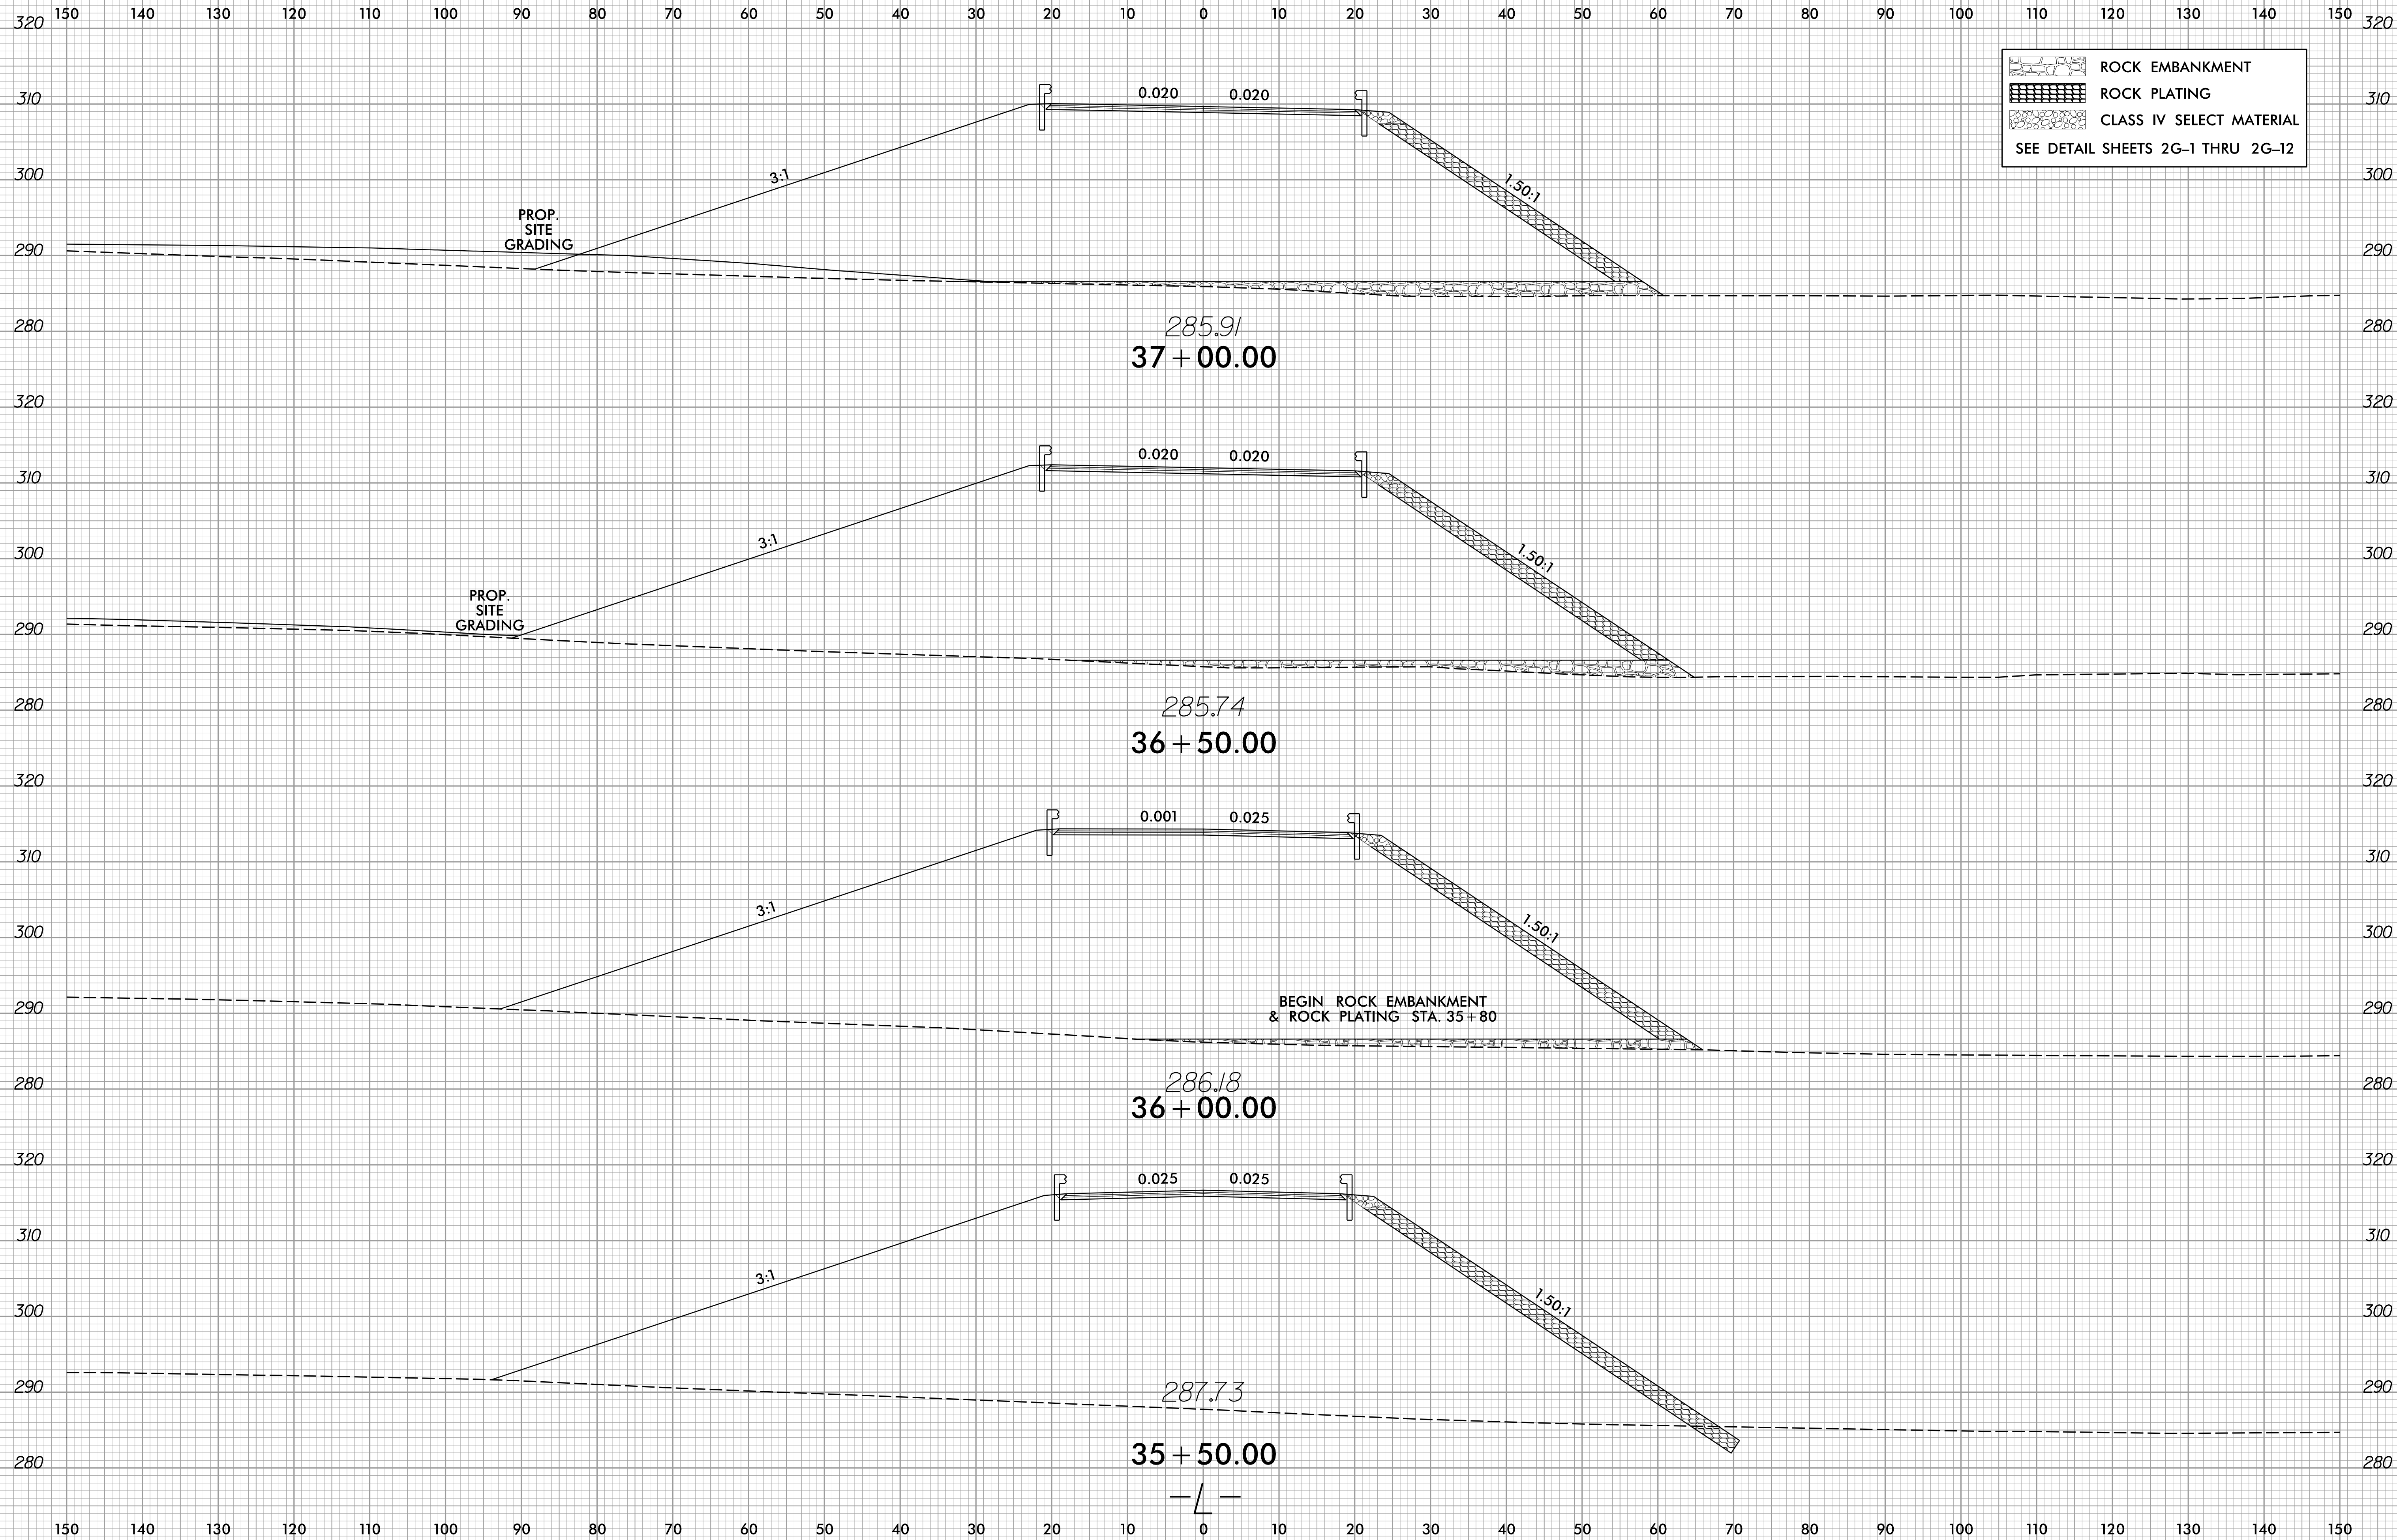

8/23/2016
1:5:19:16:31_r.dwg - xpl.L.dgn
JUS/ERK/KEB