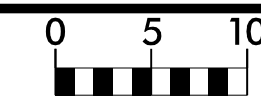


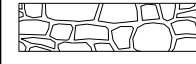
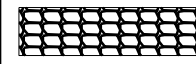
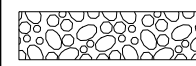
8/23/99

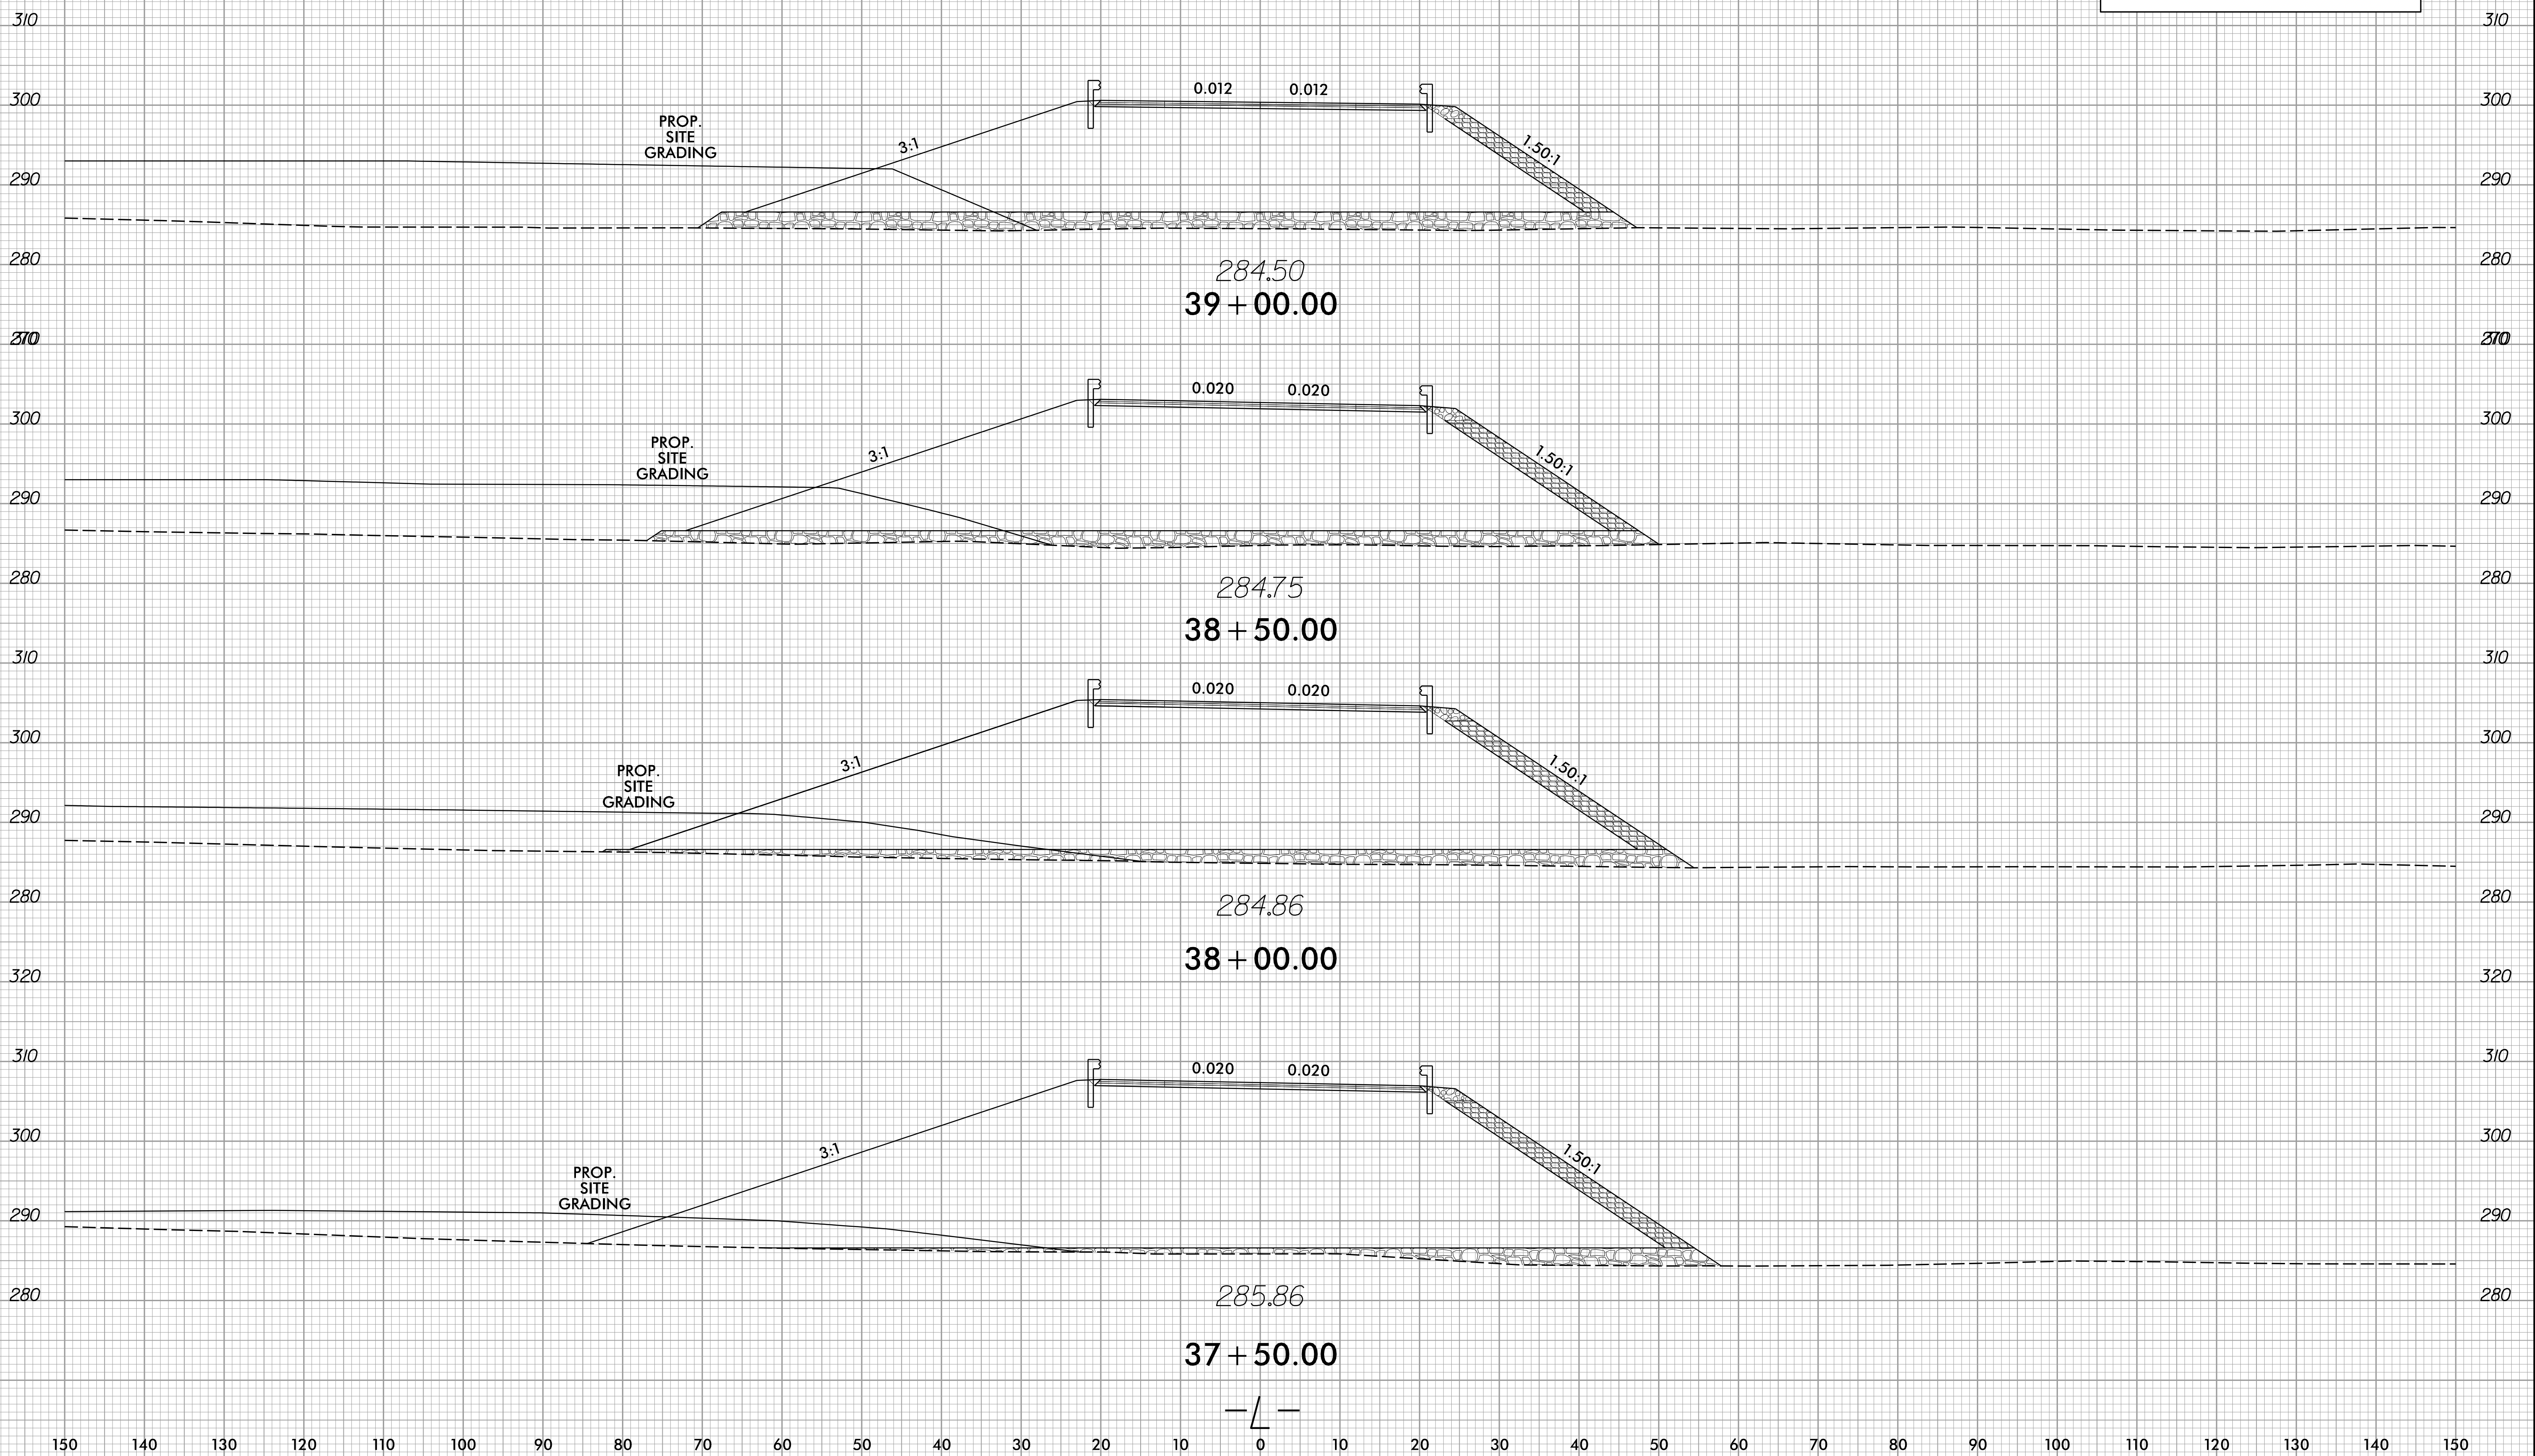


PROJ. REFERENCE NO.  
R-5769

SHEET NO.  
X-15

150 140 130 120 110 100 90 80 70 60 50 40 30 20 10 0 10 20 30 40 50 60 70 80 90 100 110 120 130 140 150

 ROCK EMBANKMENT  
 ROCK PLATING  
 CLASS IV SELECT MATERIAL  
 SEE DETAIL SHEETS 2G-1 THRU 2G-12



8/23/2006  
J:\1976\1\_rdy-xpl.L.dgn  
JSE:KRS