



8/23/99

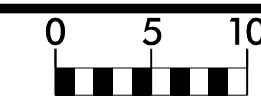

PROJ. REFERENCE NO.
R-5769

SHEET NO.
X-16

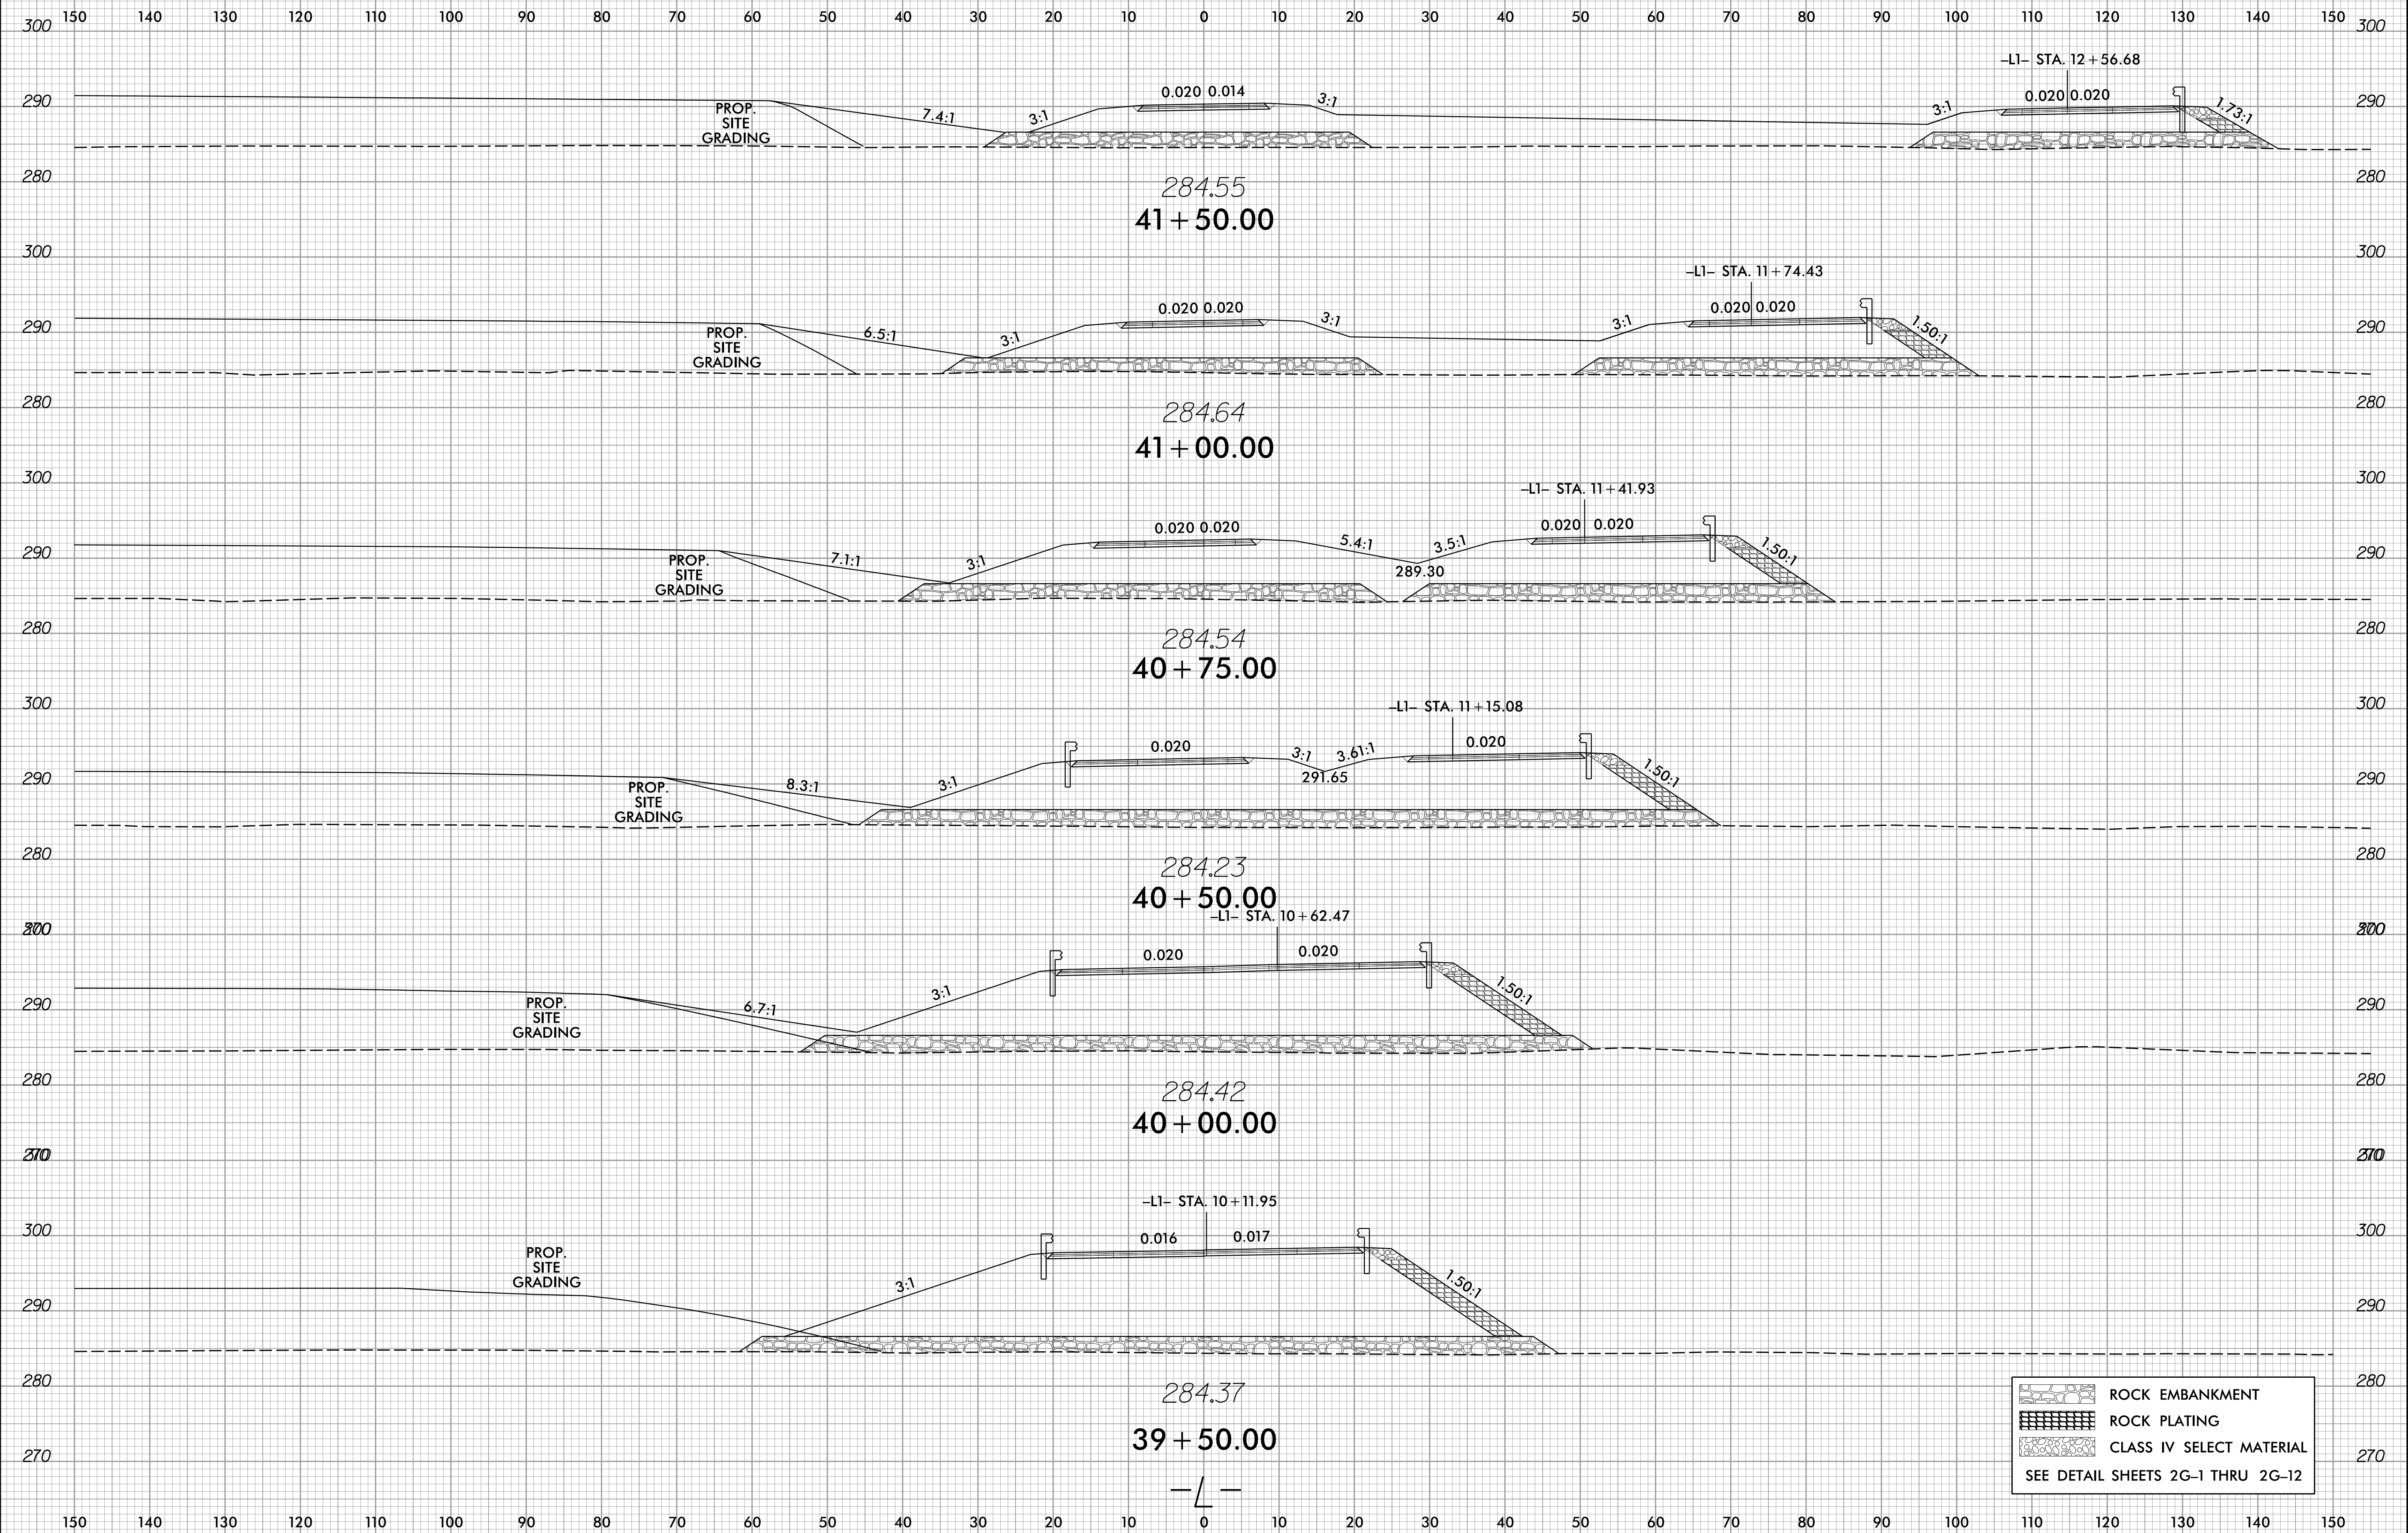

- ROCK EMBANKMENT
- ROCK PLATING
- CLASS IV SELECT MATERIAL
- SEE DETAIL SHEETS 2G-1 THRU 2G-12

8/23/2006
T:\S\1976\1_r_dj_xpl.L.dgn
TJL:KRS