


8/23/99

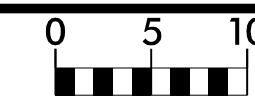


PROJ. REFERENCE NO.  
R-5769

SHEET NO.  
X-21

150 140 130 120 110 100 90 80 70 60 50 40 30 20 10 0 10 20 30 40 50 60 70 80 90 100 110 120 130 140 150

SHALLOW UNDERCUT EXCAVATION

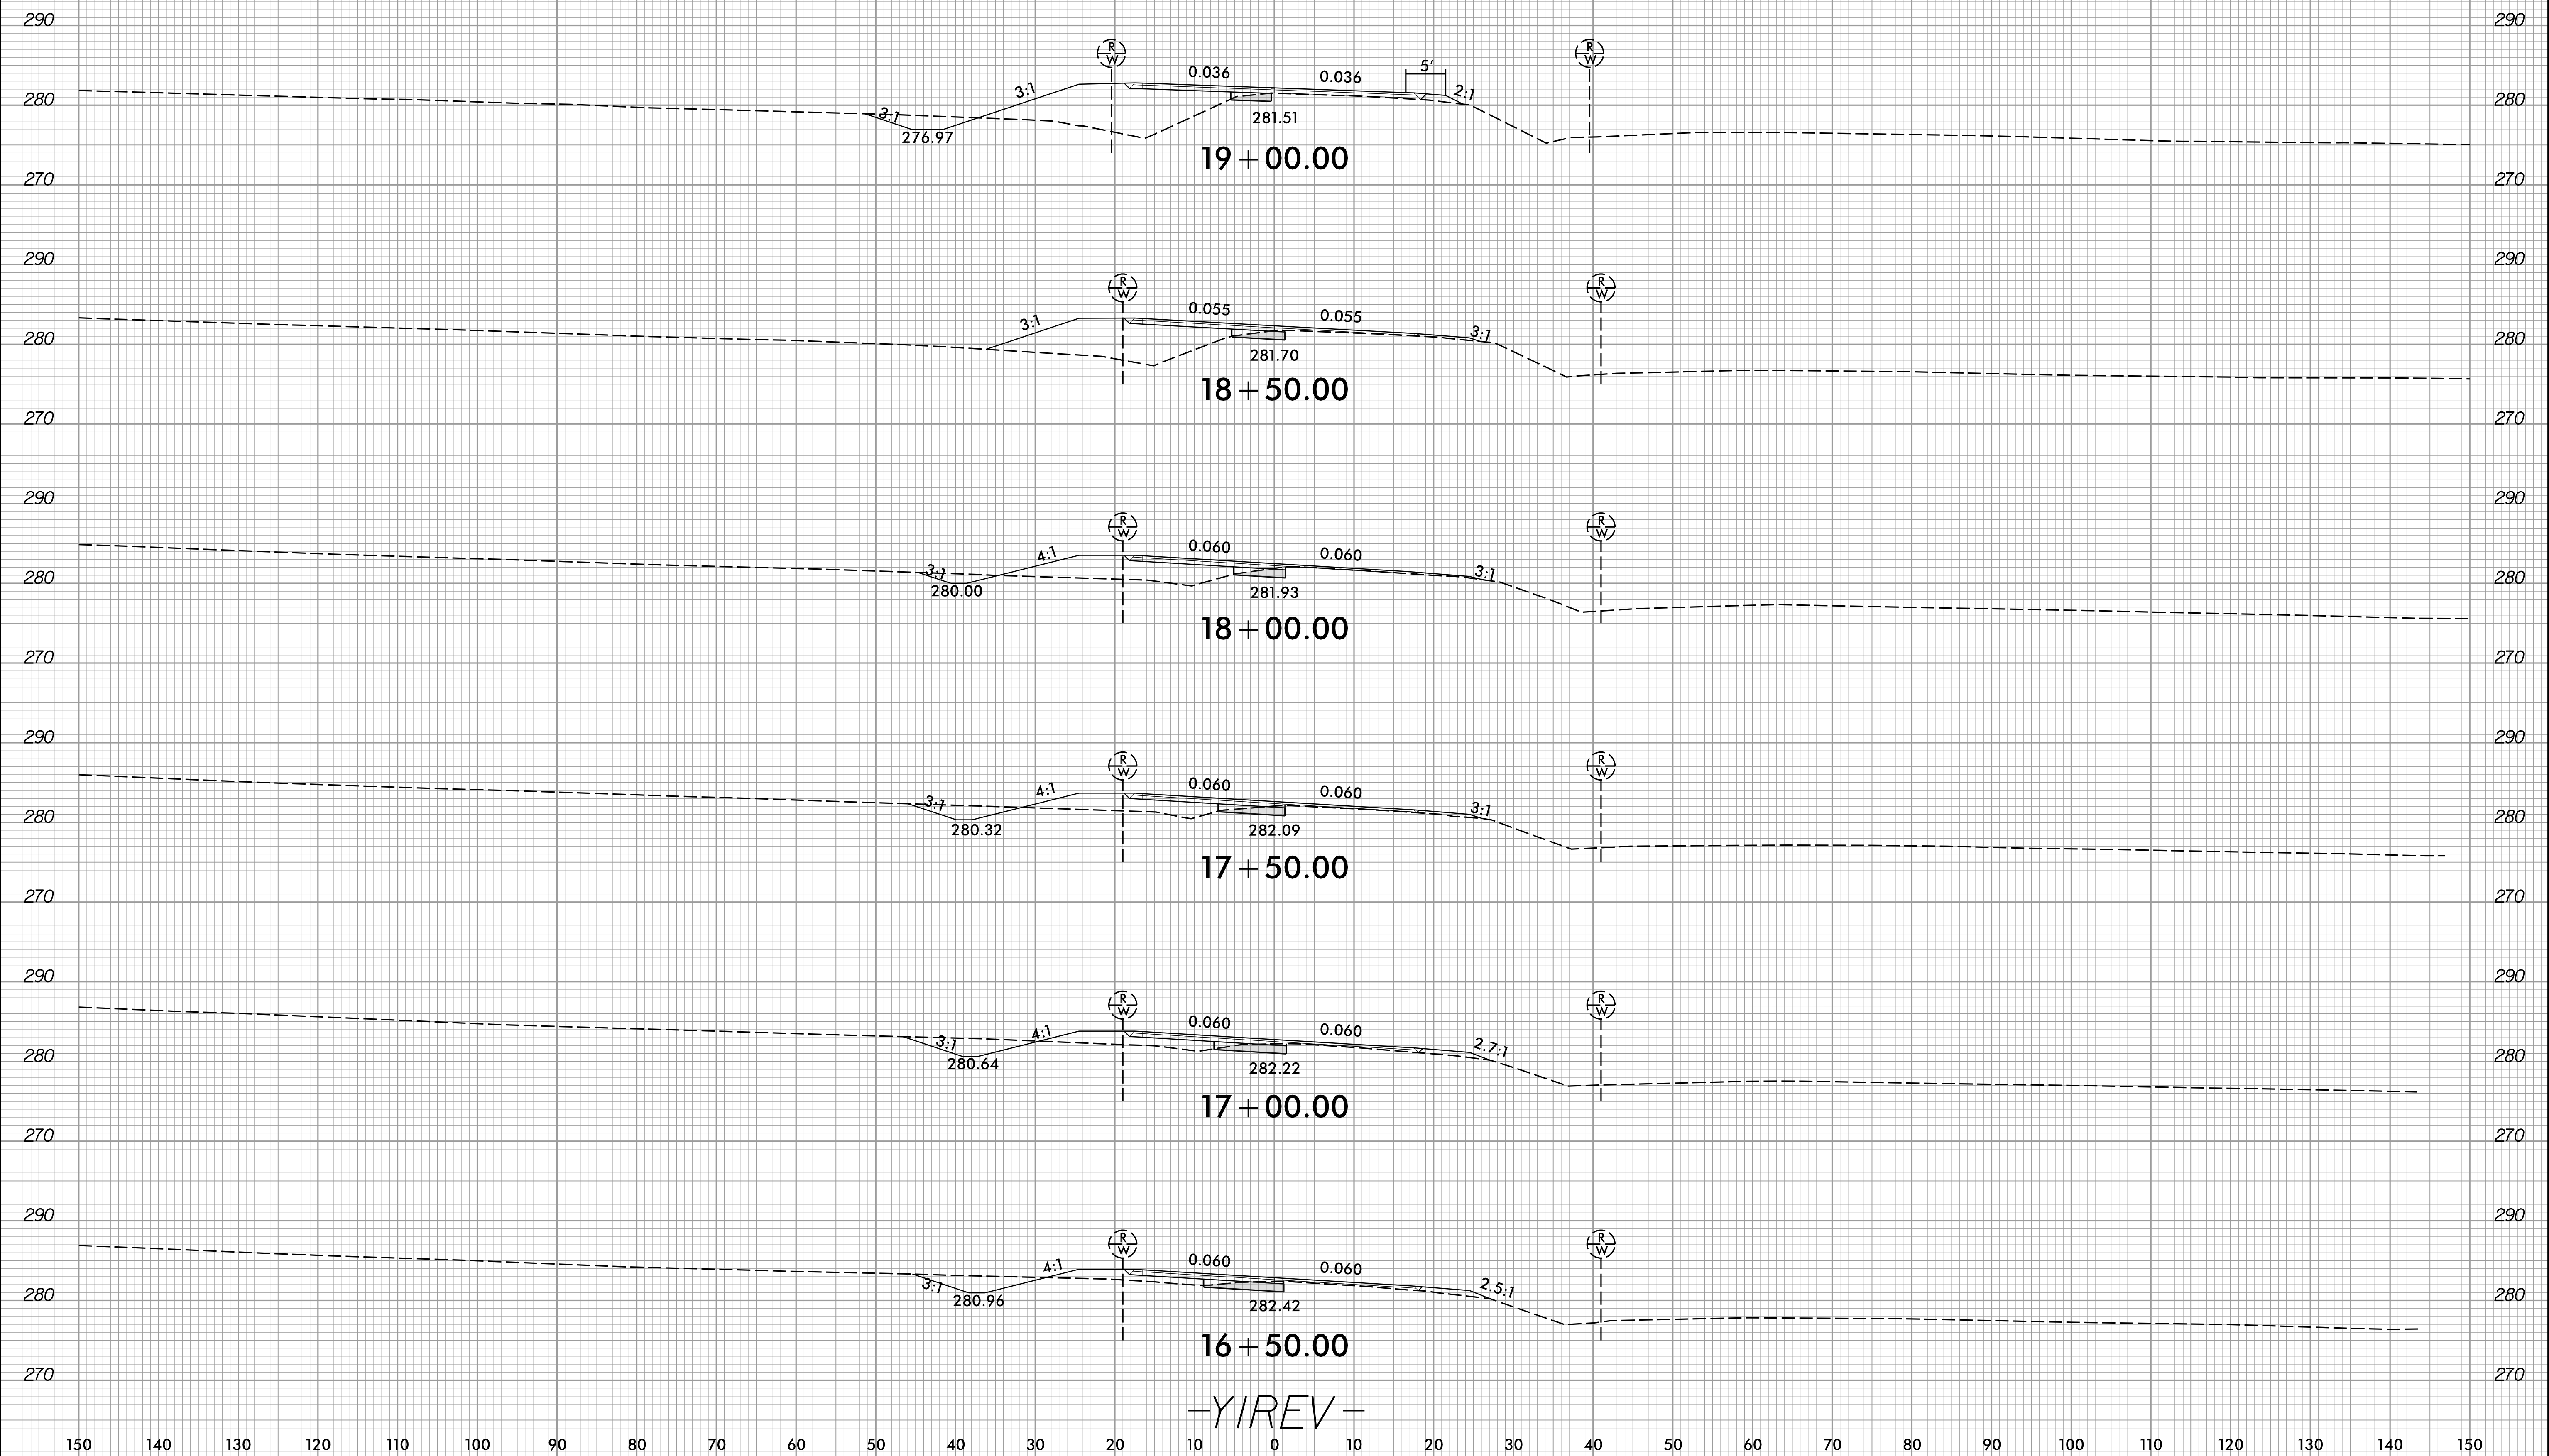

150 140 130 120 110 100 90 80 70 60 50 40 30 20 10 0 10 20 30 40 50 60 70 80 90 100 110 120 130 140 150

8/23/2016  
1:51:19.76  
J:\S\1976\16\_1\_r-dj-xpl-YIREV.dgn  
JUS/ELK/KDS