
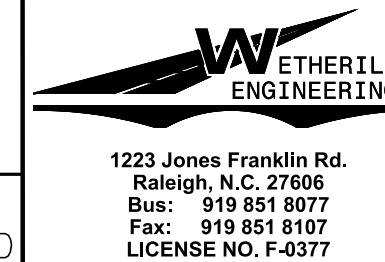


PLAN OF CONCRETE BARRIER RAIL

ALL DIMENSIONS ARE MEASURED ALONG OUTSIDE FACE OF BARRIER RAIL

PROJECT NO. R-5769
JOHNSTON COUNTY
 STATION: 33+26.33 -L-

SHEET 1 OF 2

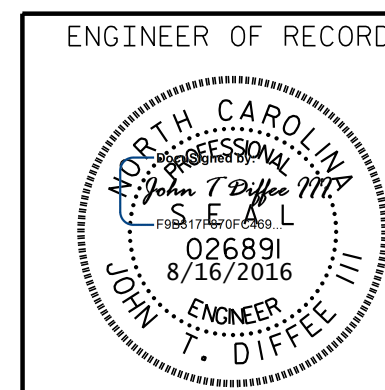

STATE OF NORTH CAROLINA
 DEPARTMENT OF TRANSPORTATION
 RALEIGH

SUPERSTRUCTURE
 CONCRETE
 BARRIER RAIL

REVISIONS

NO.	BY:	DATE:	NO.	BY:	DATE:
1			3		
2			4		

SHEET NO.
S-12
TOTAL SHEETS
23

DRAWN BY : J. PENDERGRAFT DATE : 2-16
 CHECKED BY : D. HODGE DATE : 5-16

DOCUMENT NOT CONSIDERED FINAL
 UNLESS ALL SIGNATURES COMPLETED