
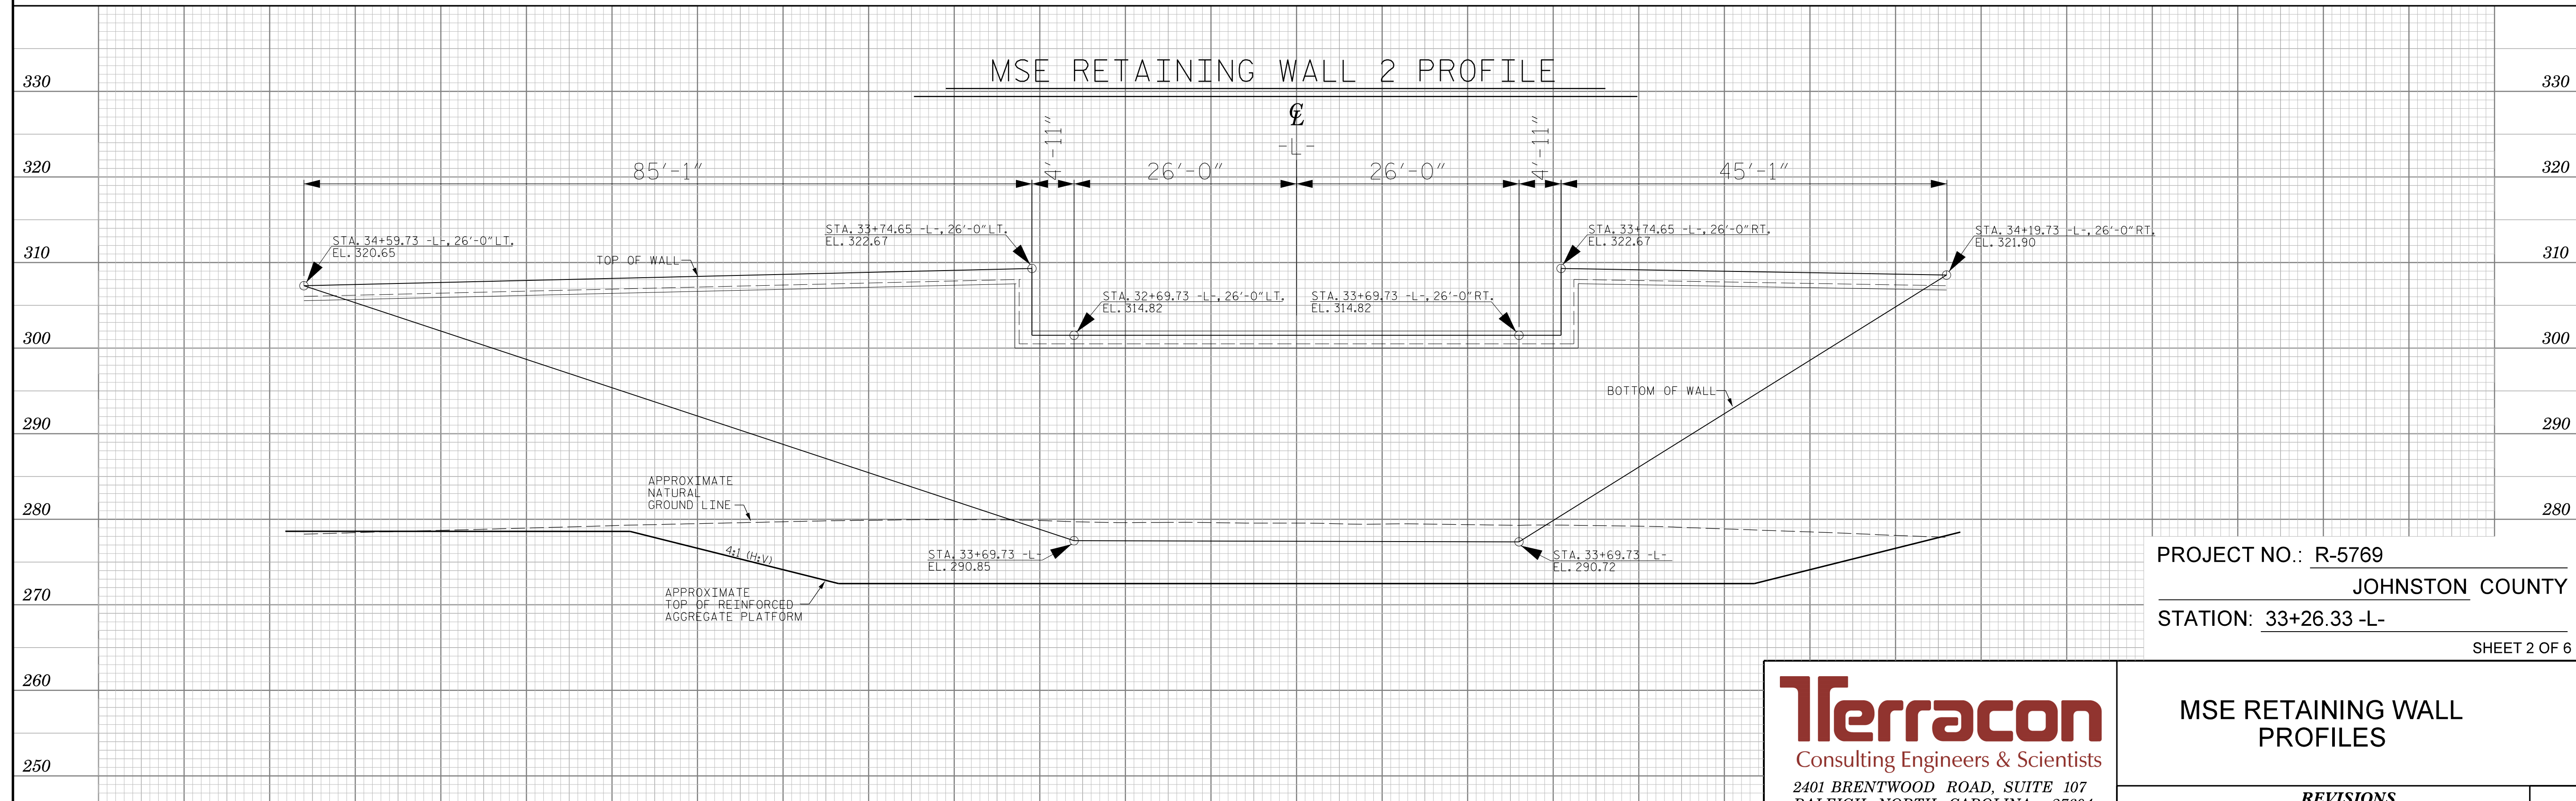


DOCUMENT NOT CONSIDERED FINAL  
UNLESS ALL SIGNATURES COMPLETED

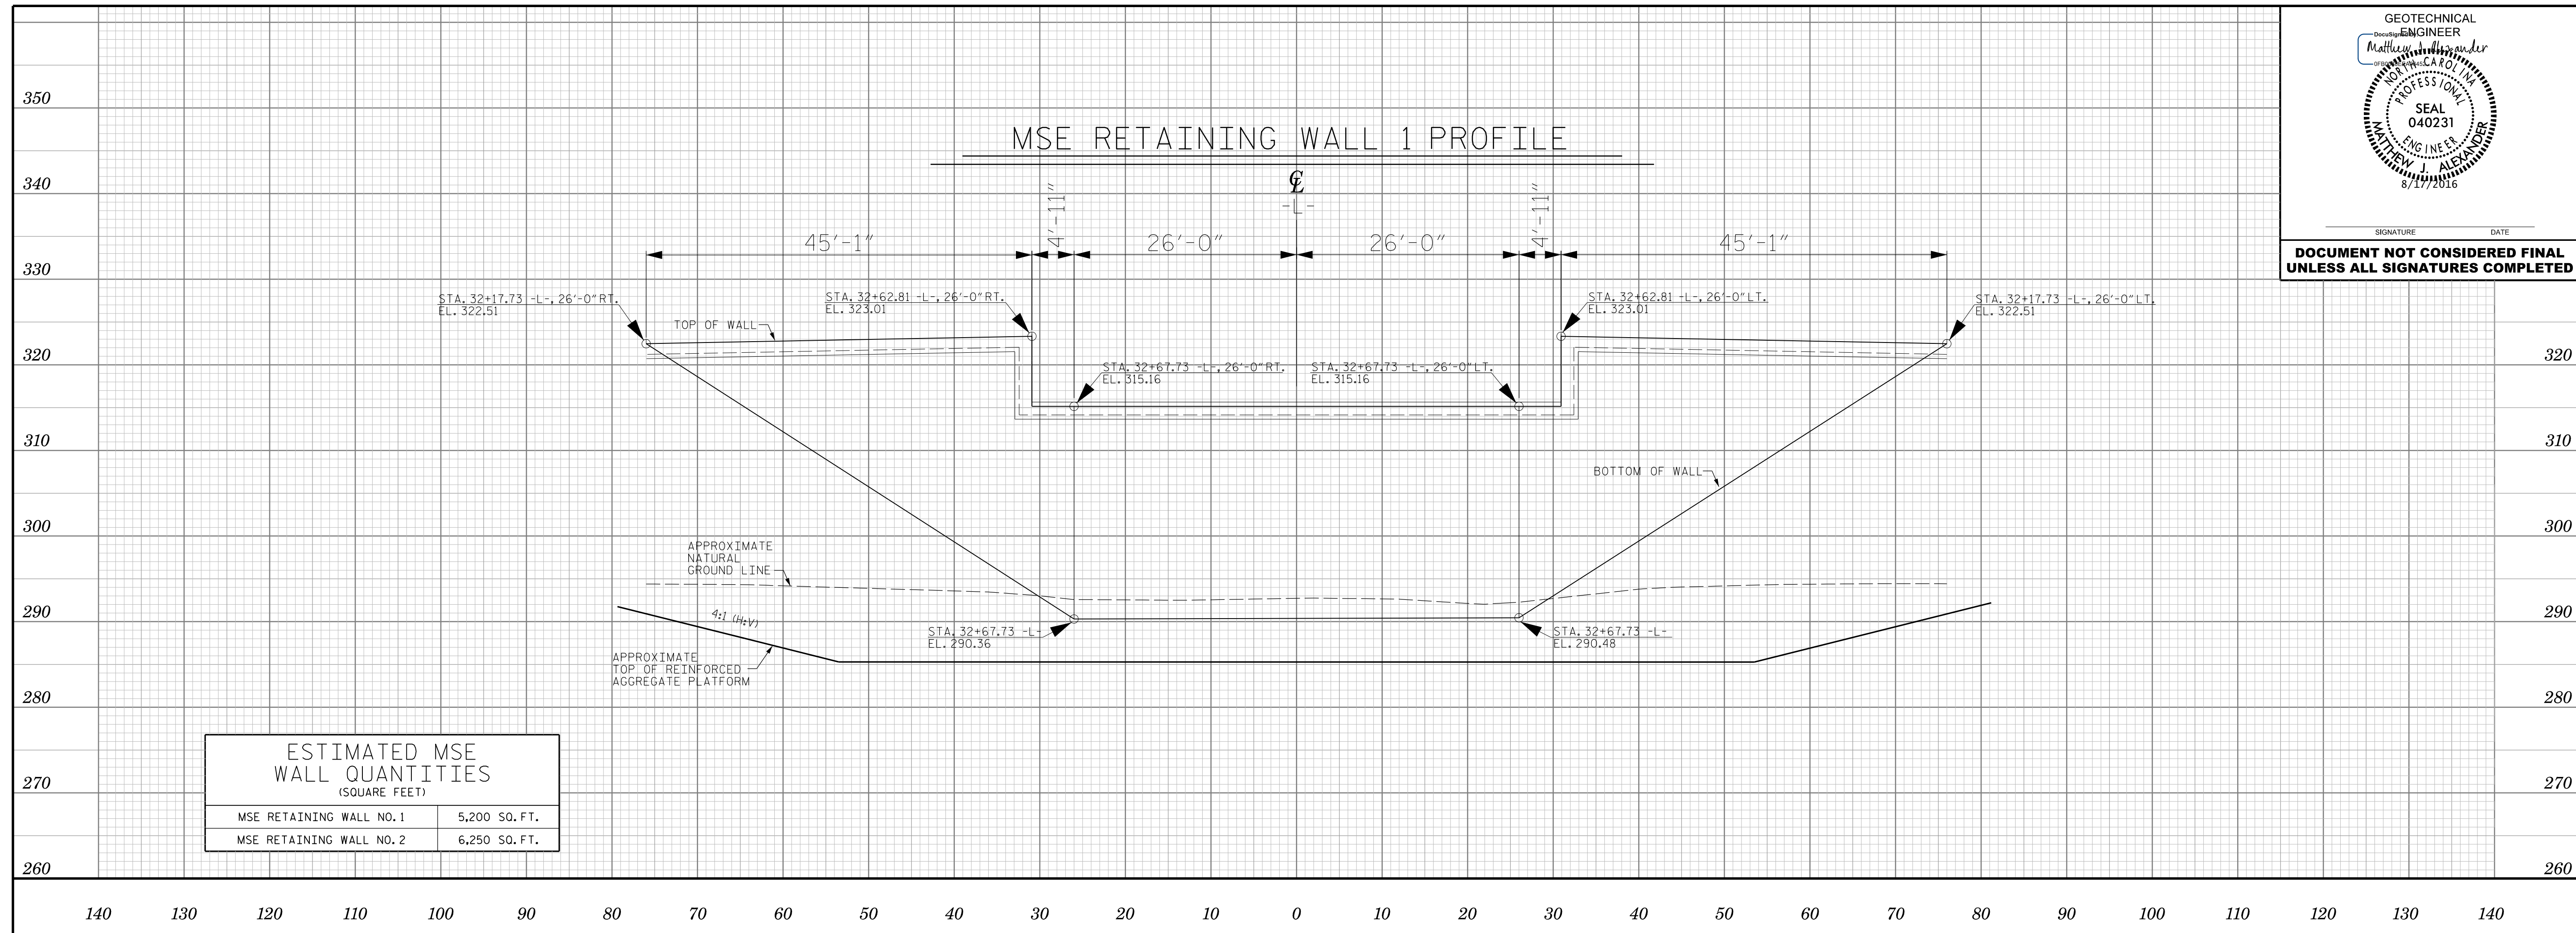

PROJECT NO.: R-5769  
JOHNSTON COUNTY  
STATION: 33+26.33 -L-  
SHEET 2 OF 6

**Terracon**  
Consulting Engineers & Scientists  
2401 BRENTWOOD ROAD, SUITE 107  
RALEIGH, NORTH CAROLINA 27604  
PHONE: (919) 873-2211 FAX: (919) 873-9555  
NC REGISTERED FIRM: F-0869

REVISIONS						SHEET NO.
NO.	BY	DATE	NO.	BY	DATE	
1	MJA	07/2016	3			W-2
2			4			

PREPARED BY: W. D. FIELDS      DATE: 06/2016  
REVIEWED BY: A. A. NASH      DATE: 06/2016

