

**This electronic collection of documents is provided
for the convenience of the user
and is Not a Certified Document –**

**The documents contained herein were originally issued
and sealed by the individuals whose names and license
numbers appear on each page, on the dates appearing
with their signature on that page.**


**This file or an individual page
shall not be considered a certified document.**

T.I.P.: R-5769

**STATE OF NORTH CAROLINA
DEPARTMENT OF TRANSPORTATION**

**PAVEMENT MARKING PLAN
JOHNSTON COUNTY**

LOCATION: NOVO NORDISK ACCESS ROAD FROM SR-1913 (GORDON RD.) TO PROPOSED NOVO NORDISK SITE.

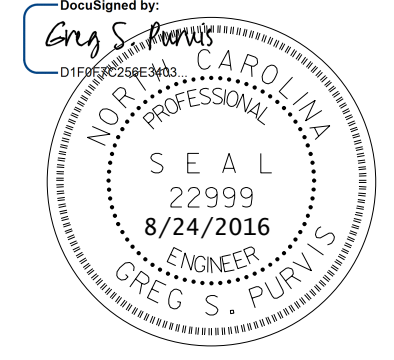TIP NO. R-5769	SHEET NO. PMP-1
APPROVED: _____	
DATE: _____	
	
DOCUMENT NOT CONSIDERED FINAL UNLESS ALL SIGNATURES COMPLETED	

ROADWAY STANDARD DRAWING

THE FOLLOWING ROADWAY STANDARDS AS APPEAR IN "ROADWAY STANDARD DRAWINGS" - PROJECT SERVICES UNIT - N.C. DEPARTMENT OF TRANSPORTATION - RALEIGH, N.C., DATED JANUARY 2012 ARE APPLICABLE TO THIS PROJECT AND BY REFERENCE HEREBY ARE CONSIDERED A PART OF THESE PLANS:

STD. NO.	TITLE
1205.01	PAVEMENT MARKINGS - LINE TYPES AND OFFSETS
1205.02	PAVEMENT MARKINGS - TWO-LANE AND MULTILANE ROADWAYS
1205.04	PAVEMENT MARKINGS - INTERSECTIONS
1205.05	PAVEMENT MARKINGS - TURN LANES
1205.08	PAVEMENT MARKINGS - SYMBOLS AND WORD MESSAGES
1205.09	PAVEMENT MARKINGS - PAINTED ISLANDS
1205.12	PAVEMENT MARKINGS - BRIDGES
1250.01	RAISED PAVEMENT MARKERS - INSTALLATION SPACING
1251.01	RAISED PAVEMENT MARKERS - PERMANENT AND TEMPORARY
1261.01	GUARDRAIL AND BARRIER DELINEATORS - INSTALLATION SPACING
1261.02	GUARDRAIL AND BARRIER DELINEATORS - TYPES AND MOUNTING
1262.01	GUARDRAIL END DELINEATION

GENERAL NOTES

THE FOLLOWING GENERAL NOTES APPLY AT ALL TIMES FOR THE DURATION OF THE CONSTRUCTION PROJECT, EXCEPT WHEN OTHERWISE NOTED IN THE PLAN, OR DIRECTED BY THE ENGINEER.

A) INSTALL PAVEMENT MARKINGS AND PAVEMENT MARKERS ON THE FINAL SURFACE AS FOLLOWS:

ROAD NAME	MARKING	MARKER
SR 1913 (GORDON RD)	THERMOPLASTIC	RAISED
(NOVO NORDISK ACCESS RD)	THERMOPLASTIC	RAISED
BRIDGE	COLD APPLIED PLASTIC TYPE 2	RAISED

- B) TIE PROPOSED PAVEMENT MARKING LINES TO EXISTING PAVEMENT MARKING LINES.
- C) REMOVE/REPLACE ANY CONFLICTING/DAMAGED PAVEMENT MARKINGS AND MARKERS.
- D) STOP BAR LOCATION AT NON-SIGNALIZED INTERSECTIONS MAY BE ADJUSTED AS DIRECTED BY THE ENGINEER.
- E) REMOVE ALL RESIDUE AND SURFACE LAITANCE BY ACCEPTABLE METHODS ON CONCRETE BRIDGE DECKS PRIOR TO PLACING COLD APPLIED PLASTIC PAVEMENT MARKING MATERIAL.
- F) TYPE III COLD APPLIED PLASTIC MAY BE USED IN LIEU OF TYPE II COLD APPLIED PLASTIC. IF TYPE III COLD APPLIED PLASTIC IS USED, IT SHALL BE PAID FOR USING THE TYPE II COLD APPLIED PLASTIC PAY ITEM.

**PAVEMENT
MARKING SCHEDULE**


SYMBOL	DESCRIPTION	FINAL PAVEMENT MARKINGS
		COLD APPLIED PLASTIC (4") Type2 - Permanent High Performance
CA	WHITE EDGELINE	
CI	YELLOW DOUBLE CENTER	THERMOPLASTIC (4", 120 MILS)
T8	2 FT. - 6 FT./SP WHITE MINISKIP	
T9	2 FT. - 6 FT./SP YELLOW MINISKIP	
TD	3 FT. - 9 FT./SP WHITE MINISKIP	
TE	WHITE SOLID LANE LINE	
TI	YELLOW DOUBLE CENTER	THERMOPLASTIC (4", 90 MILS)
TA	WHITE EDGELINE	
TB	YELLOW EDGELINE	THERMOPLASTIC (8", 90 MILS)
TP	YELLOW DIAGONAL	THERMOPLASTIC(12", 90 MILS)
TV	YELLOW DIAGONAL	THERMOPLASTIC(24", 120 MILS)
T2	WHITE STOPBAR	THERMOPLASTIC PAVEMENT MARKING SYMBOLS (90 MILS)
UA	LEFT TURN ARROW	
UB	RIGHT TURN ARROW	
UC	STRAIGHT ARROW	
UD	COMBO STRAIGHT/LEFT	
UE	COMBO STRAIGHT/RIGHT	PERMANENT RAISED PAVEMENT MARKER
MA	YELLOW & YELLOW	
MB	CRYSTAL & RED	


INDEX

SHEET NO.	DESCRIPTION
PMP-1	PAVEMENT MARKING PLAN TITLE AND MARKING SCHEDULE
PMP-2 THRU PMP-3	PAVEMENT MARKING DETAIL


PLAN PREPARED BY: N.C.D.O.T. SIGNING AND DELINEATION UNIT

A.I. ALQUDWAH, PE SIGNING & DELINEATION REGIONAL ENGINEER
D.M. EATON SIGNING & DELINEATION PROJECT DESIGN ENGINEER/TECHNICIAN

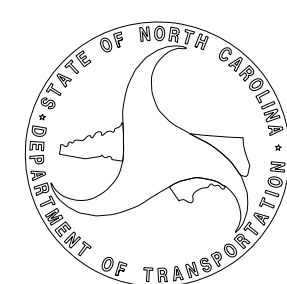

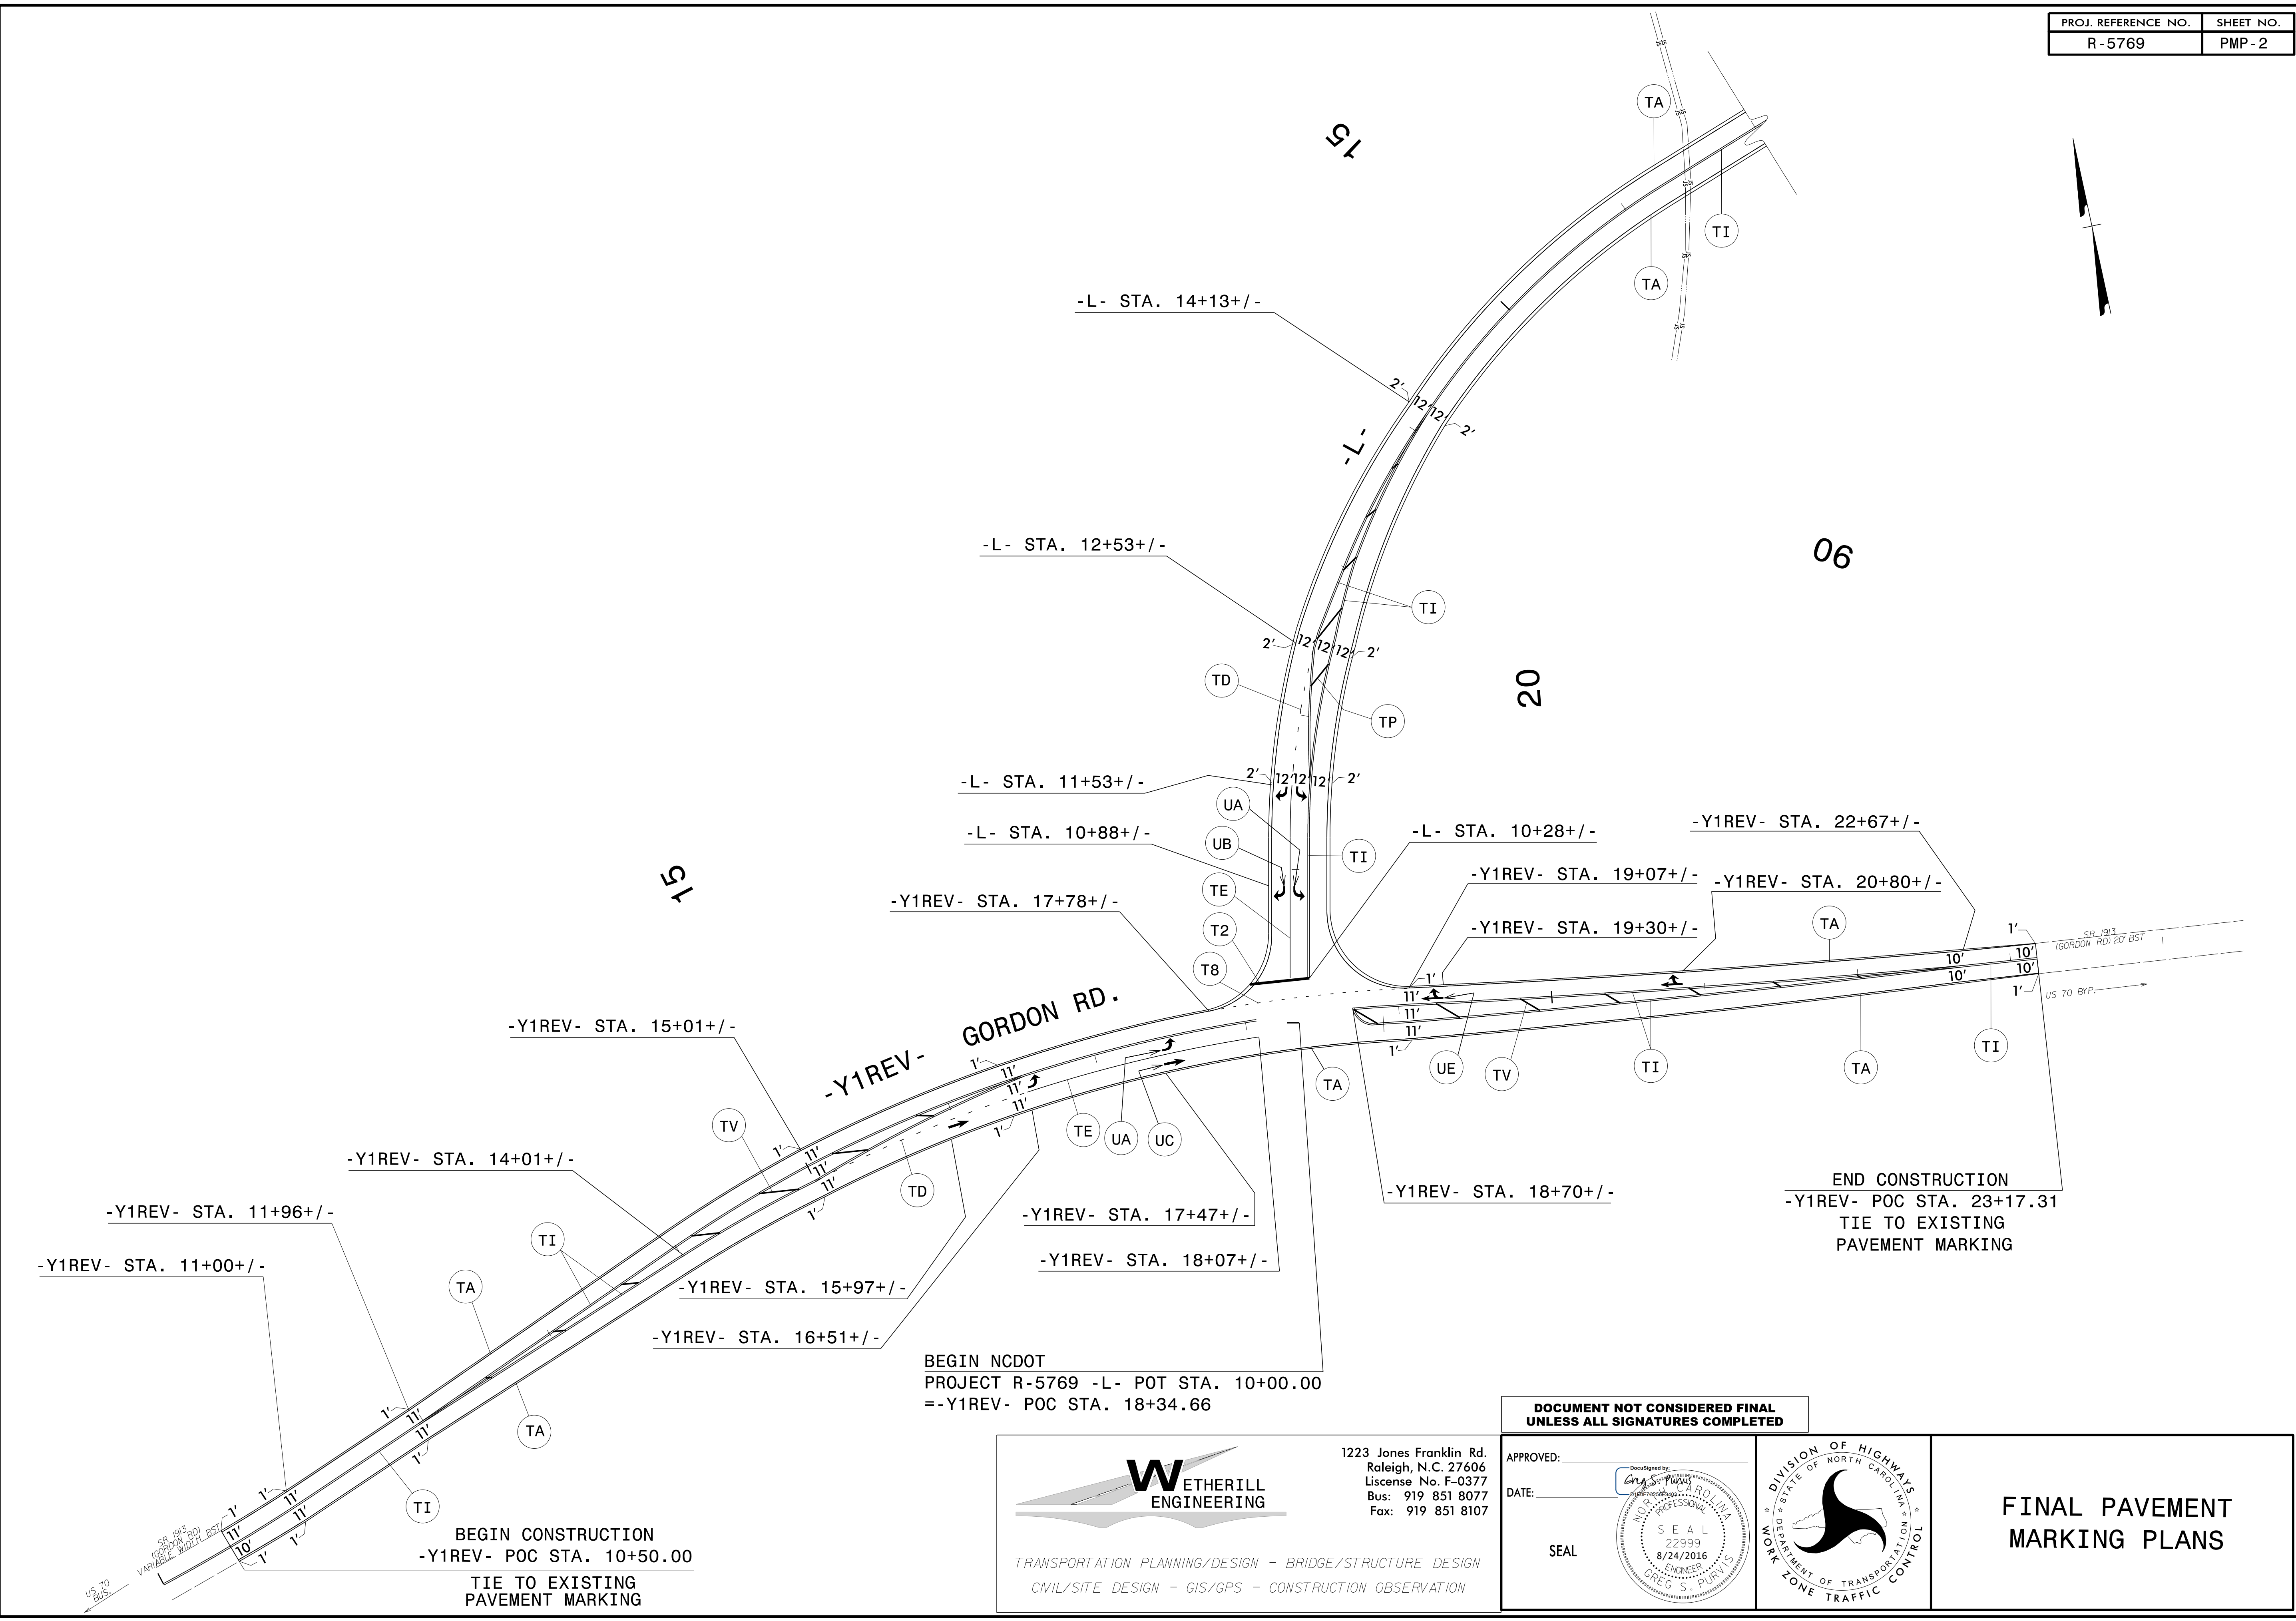

6/28/2016
 P:\2016\SR-5769\TrafficControl\TC_PMP_PSHL2.dgn
 User: rskennedy

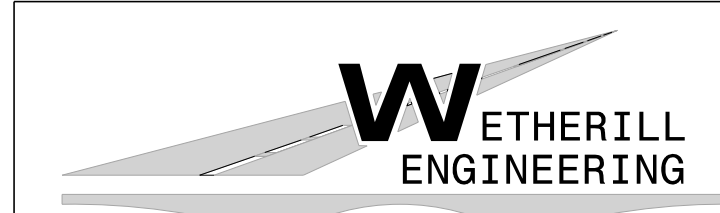


1223 Jones Franklin Rd.
 Raleigh, N.C. 27606
 License No. F-0377
 Bus: 919 851 8077
 Fax: 919 851 8107




TRANSPORTATION PLANNING/DESIGN - BRIDGE/STRUCTURE DESIGN
 CIVIL/SITE DESIGN - GIS/GPS - CONSTRUCTION OBSERVATION

**DOCUMENT NOT CONSIDERED FINAL
 UNLESS ALL SIGNATURES COMPLETED**


APPROVED: _____
 DATE: _____
 SEAL

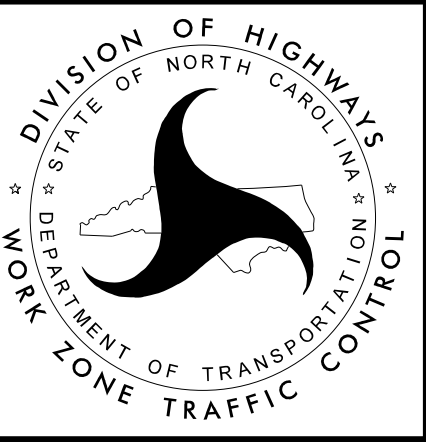

**FINAL PAVEMENT
 MARKING PLANS**

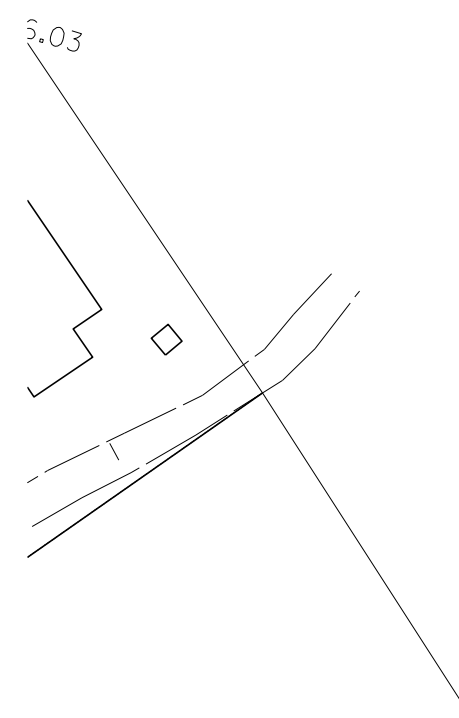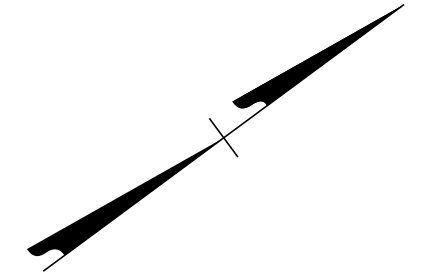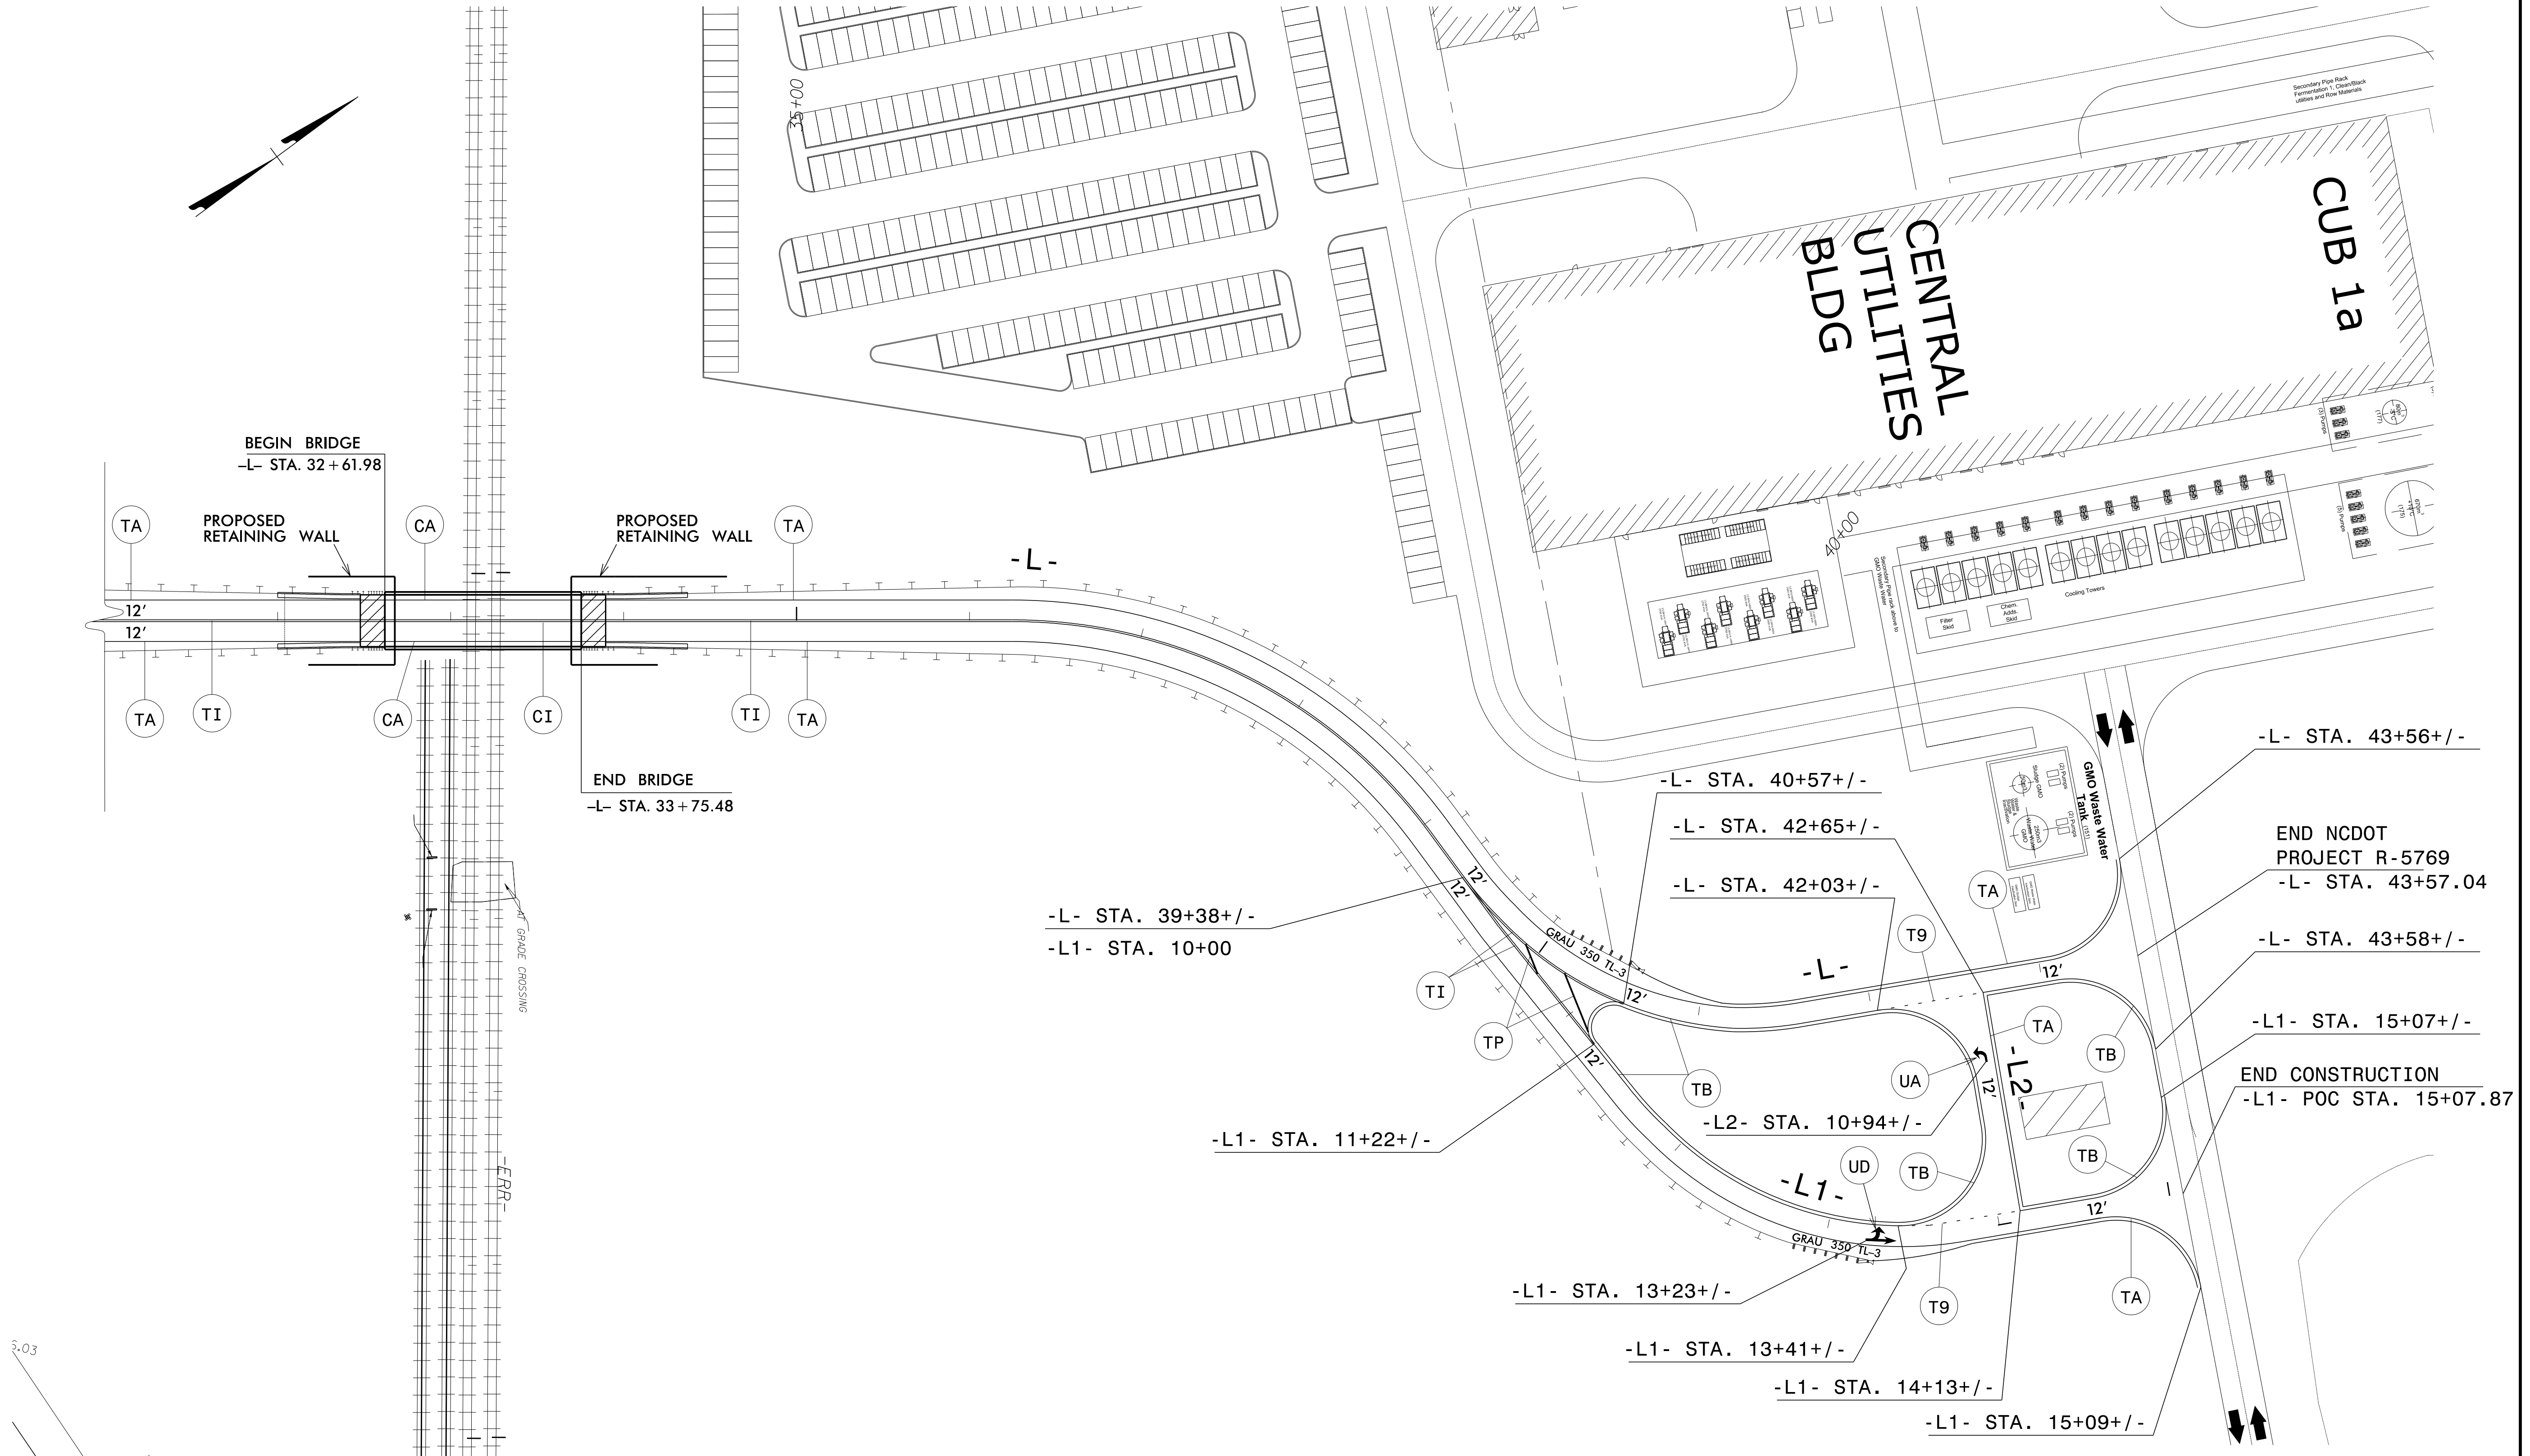

6/28/2016
 P:\2016\NR-5769\TrafficControl\TC\NR-5769_TC_PMP_PSHL3.dgn
 User:skennedy

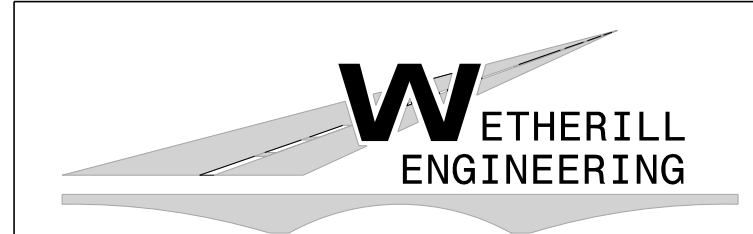

1223 Jones Franklin Rd.
 Raleigh, N.C. 27606
 License No. F-0377
 Bus: 919 851 8077
 Fax: 919 851 8107

TRANSPORTATION PLANNING/DESIGN - BRIDGE/STRUCTURE DESIGN
 CIVIL/SITE DESIGN - GIS/GPS - CONSTRUCTION OBSERVATION

**DOCUMENT NOT CONSIDERED FINAL
UNLESS ALL SIGNATURES COMPLETED**

APPROVED: _____
 DATE: _____
 SEAL



FINAL PAVEMENT MARKING PLANS