

**This electronic collection of documents is provided
for the convenience of the user
and is Not a Certified Document –**

**The documents contained herein were originally issued
and sealed by the individuals whose names and license
numbers appear on each page, on the dates appearing
with their signature on that page.**

**This file or an individual page
shall not be considered a certified document.**

09/08/99
 SYSTEM\$\$\$\$
 DGN\$\$\$\$
 USERNAME\$\$\$\$

TIP PROJECT: R-5769

STATE OF NORTH CAROLINA
DIVISION OF HIGHWAYS


T.I.P. NO.	SHEET NO.
R-5769	UO-1

NOTE:
ALL UTILITY WORK SHOWN ON THIS SHEET IS DONE BY OTHERS.
NO PAYMENT WILL BE MADE TO THE CONTRACTOR FOR UTILITY WORK SHOWN ON THIS SHEET.




**UTILITIES BY OTHERS PLANS
JOHNSTON COUNTY**

**LOCATION: NOVO NORDISK ACCESS ROAD FROM
SR 1905 (GORDON RD.) TO PROPOSED
NOVO NORDISK SITE**

TYPE OF WORK: POWER, TELEPHONE, AND CATV RELOCATION

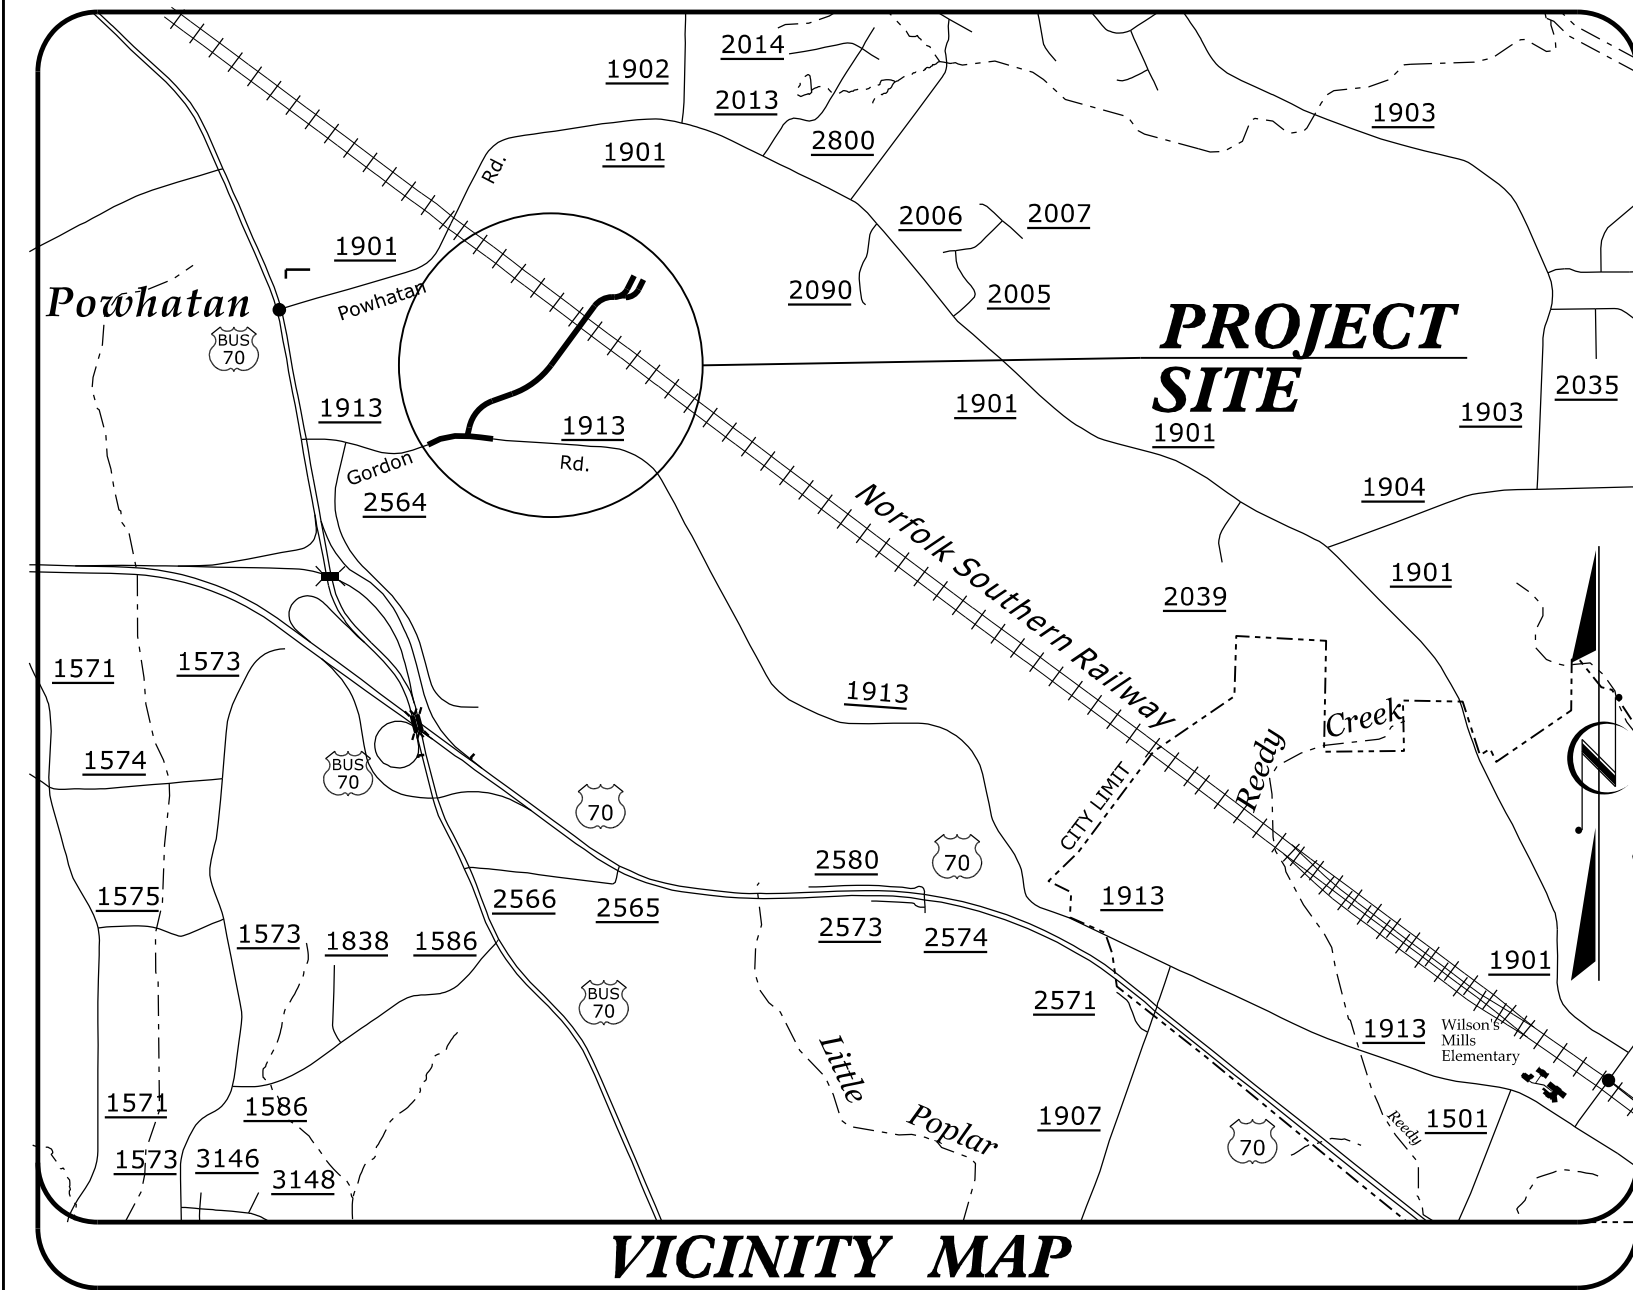

CLEARING ON THIS PROJECT SHALL BE PERFORMED TO THE LIMITS ESTABLISHED BY METHOD II.
THIS PROJECT IS NOT WITHIN ANY MUNICIPAL BOUNDARIES.

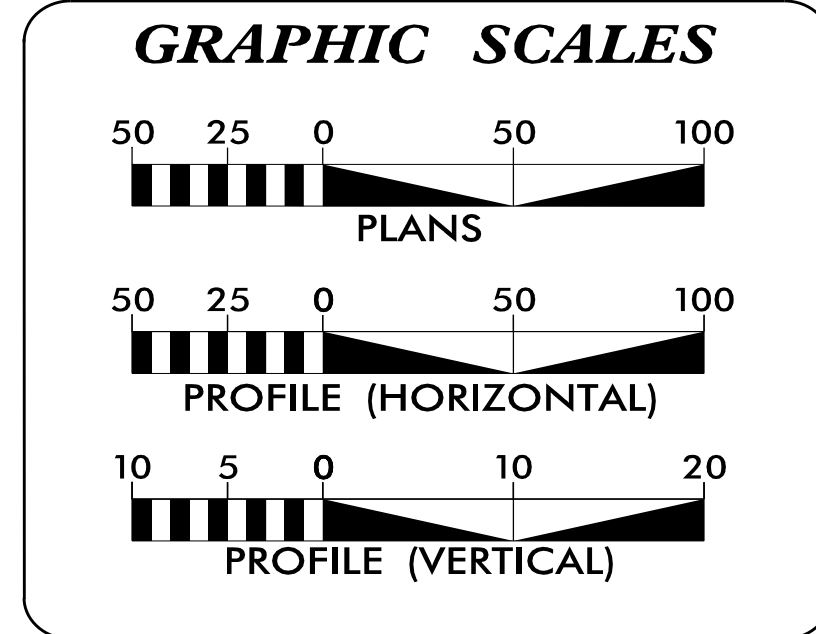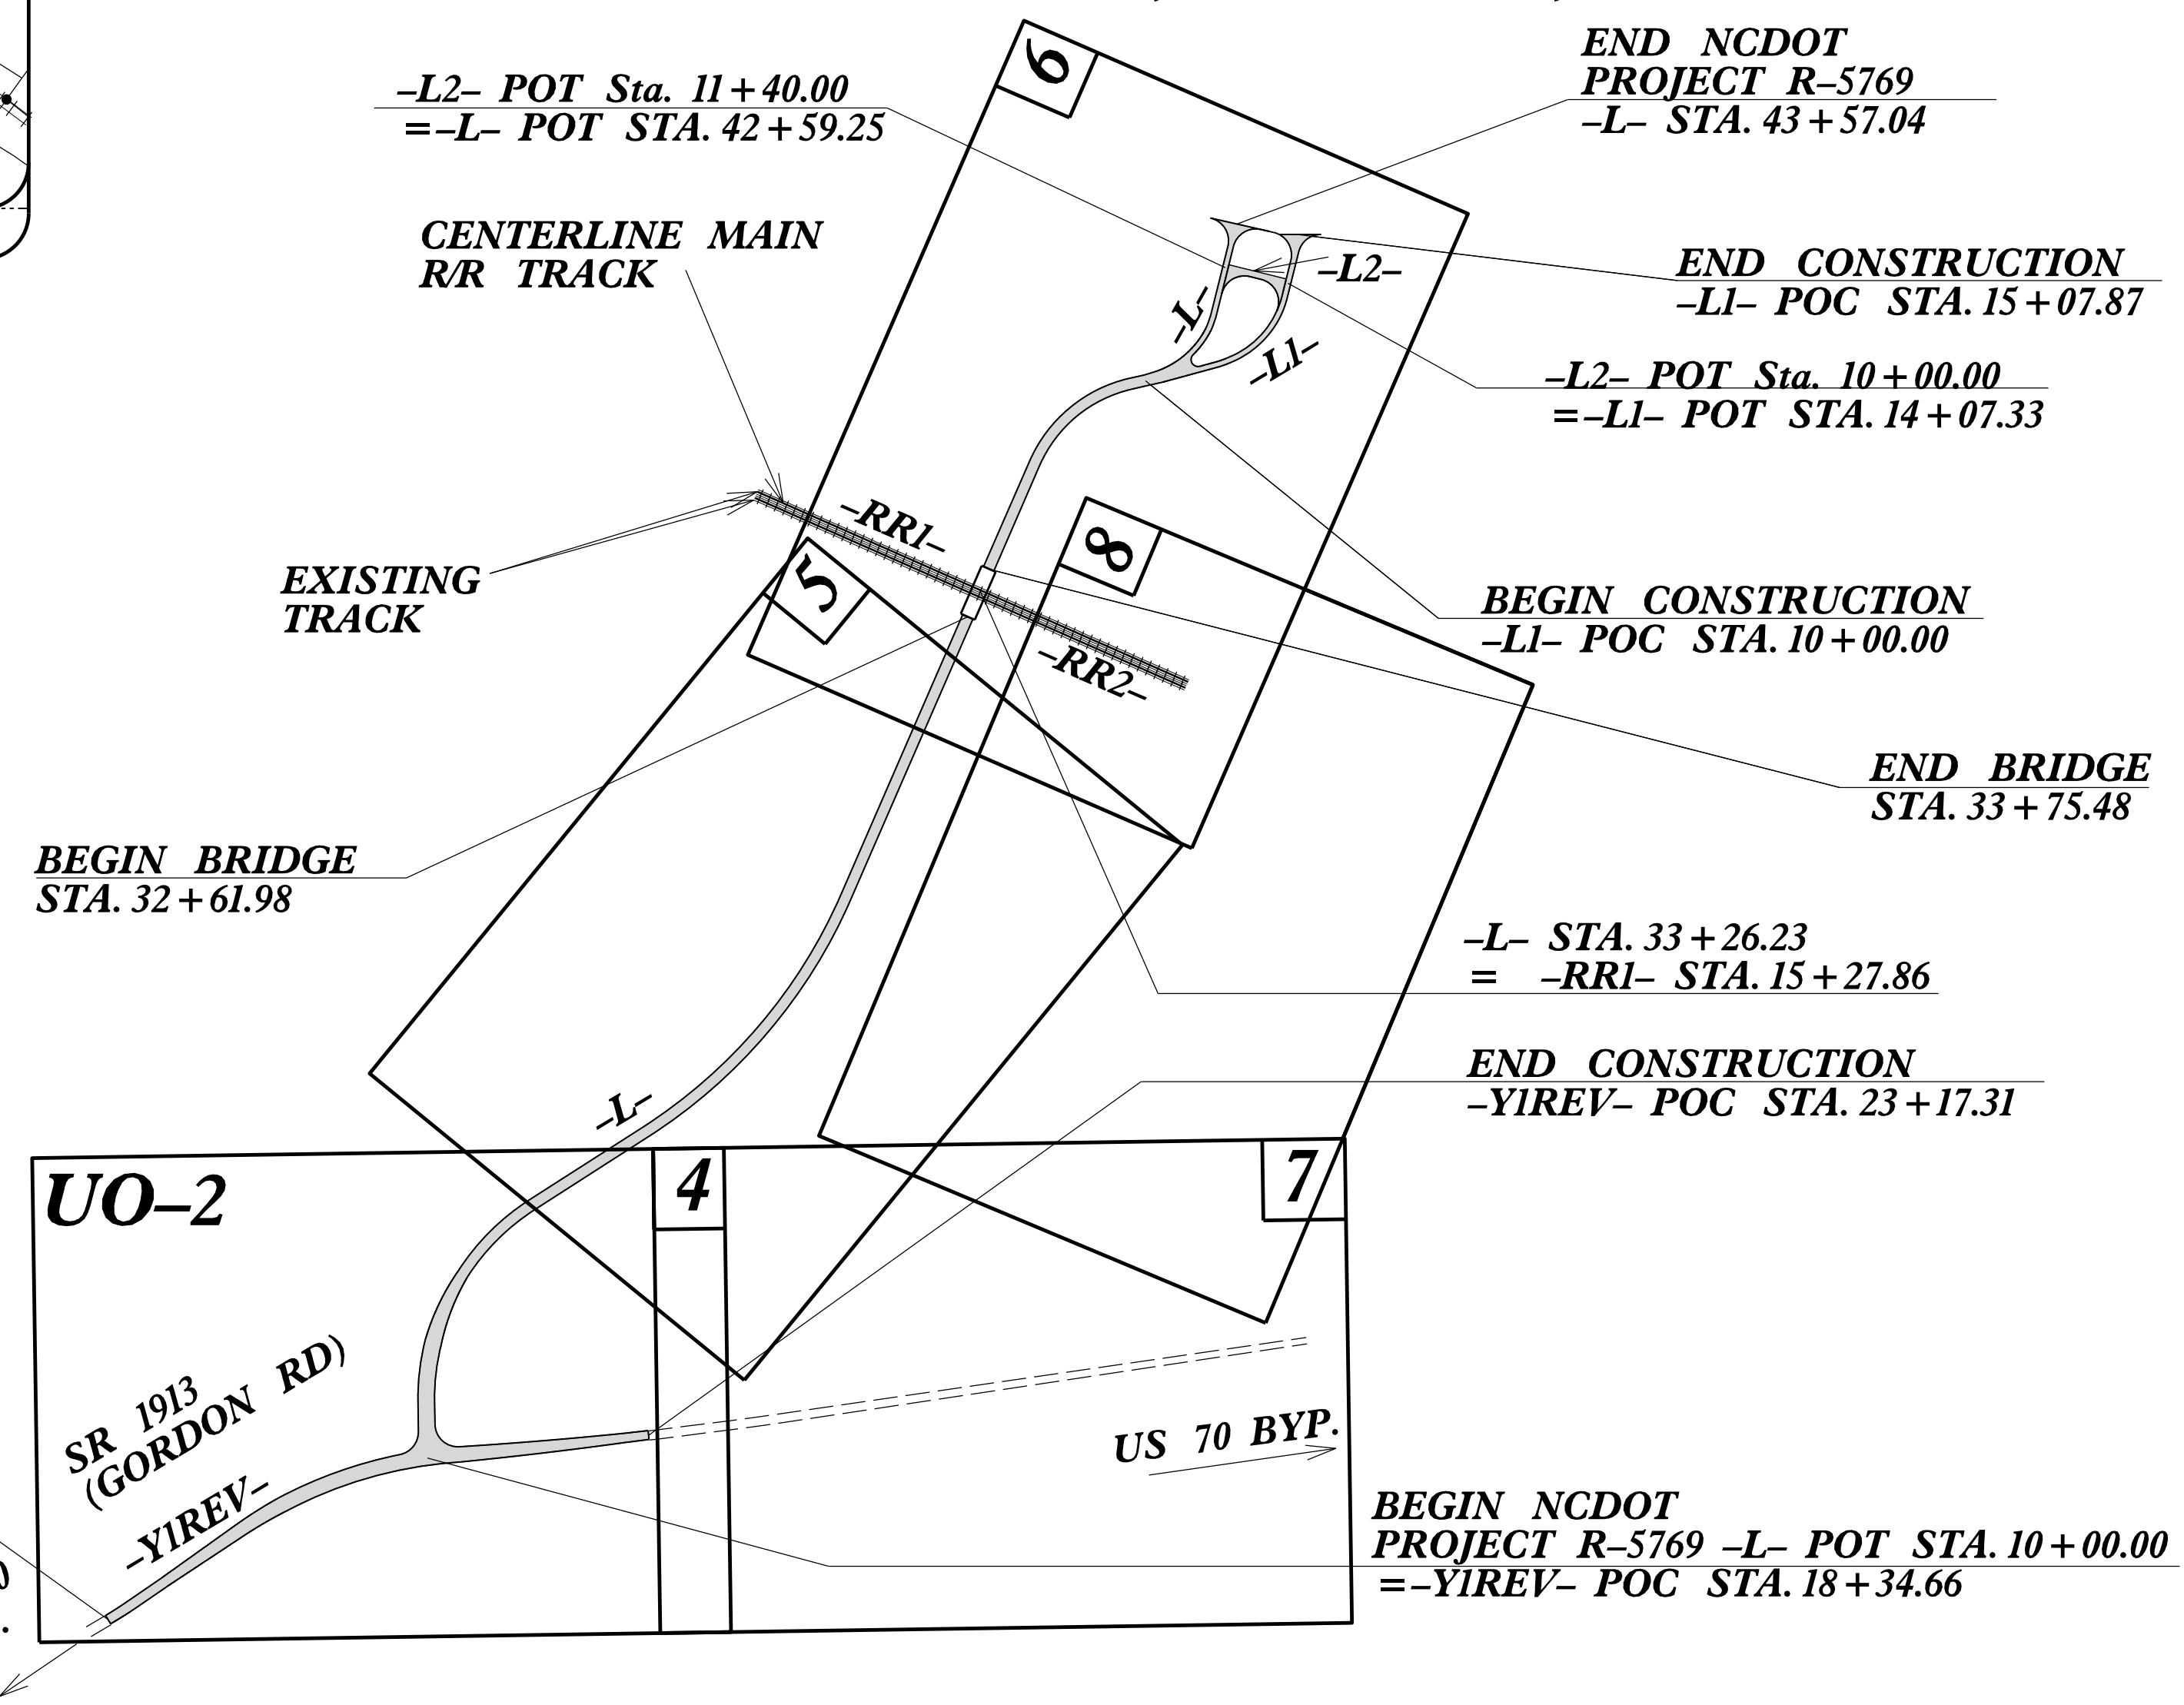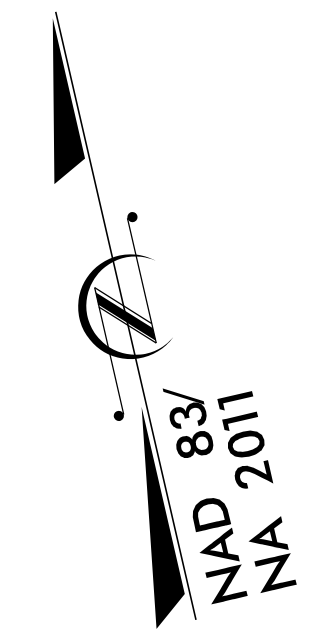

INDEX OF SHEETS

SHEET NO.:	DESCRIPTION:
UO-1	TITLE SHEET
UO-2	UBO PLAN SHEET

UTILITY OWNERS WITH CONFLICTS

(A) POWER (DISTRIBUTION) - DUKE ENERGY
 (B) TELEPHONE - CENTURYLINK
 (C) WATER - JOHNSTON COUNTY PUBLIC UTILITIES
 (D) GAS - PIEDMONT NATURAL GAS
 (E) CATV - TIME WARNER CABLE

PREPARED IN THE OFFICE OF:

WETHERILL ENGINEERING

1223 Jones Franklin Rd.
Raleigh, N.C. 27606
License No. F-0377
Bus: 919 851 8077
Fax: 919 851 8107

TRANSPORTATION PLANNING/DESIGN - BRIDGE/STRUCTURE DESIGN
CIVIL/SITE DESIGN - GIS/GPS - CONSTRUCTION OBSERVATION

John D. Schriener, PLS PROJECT UTILITY COORDINATOR


**DIVISION OF HIGHWAYS
DIVISION 4**

509 Ward Blvd.
Wilson NC, 27895
252-237-6164

Jerry Page, PE PROJECT ENGINEER
D.R. Etheridge PROJECT DESIGN ENGINEER

UTILITIES BY OTHERS

NOTE:
 ALL PROPOSED UTILITY WORK SHOWN ON THIS SHEET WILL BE DONE BY OTHERS. NO PAYMENT WILL BE MADE TO THE CONTRACTOR FOR PROPOSED UTILITY WORK SHOWN ON THIS SHEET.




1223 Jones Franklin Rd.
 Raleigh, N.C. 27606
 License No. F-0377
 Bus: 919 851 8077
 Fax: 919 851 8107

TRANSPORTATION PLANNING/DESIGN - BRIDGE/STRUCTURE DESIGN
 CIVIL/SITE DESIGN - GIS/GPS - CONSTRUCTION OBSERVATION



REVISIONS

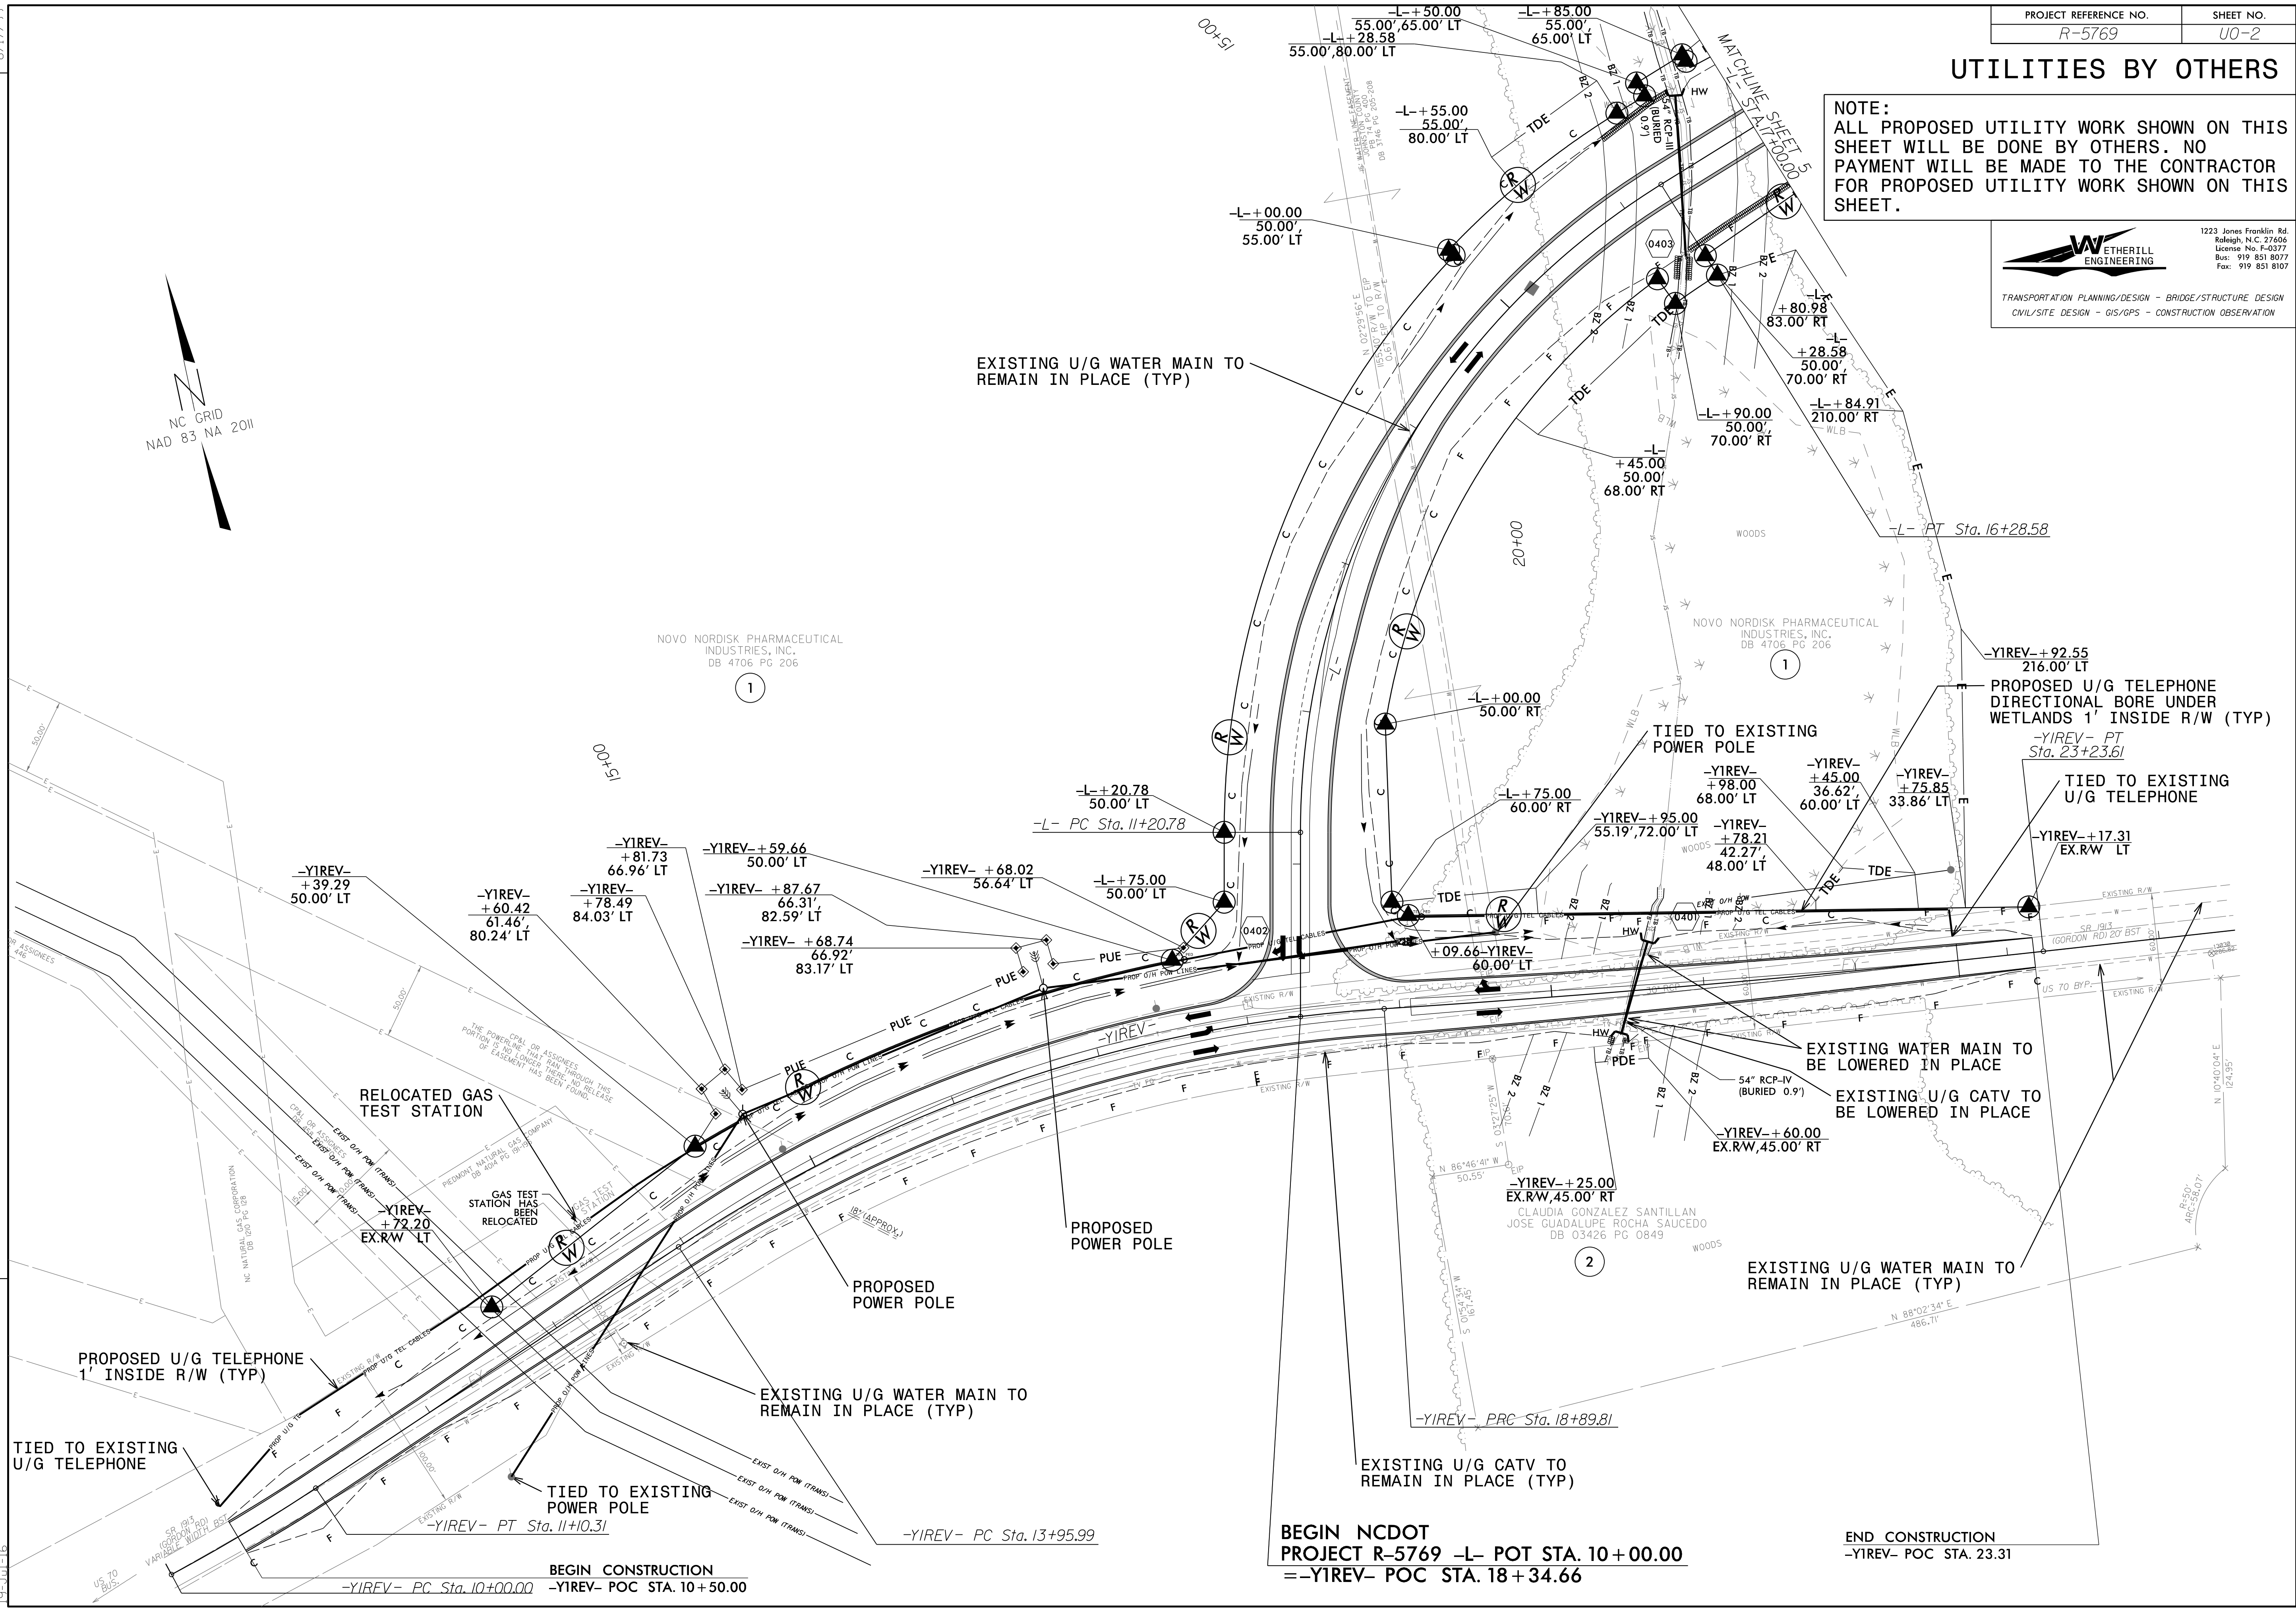

I:\06152 AM
 R-5769\Drawings\Engineering\UB00\Proj\NR-5769\ut_r.dwg\4_U02_psh.dgn
 13-11-16

BEGIN NCDOT PROJECT R-5769 -L- POT STA. 10+00.00
=-YIREV- POC STA. 18+34.66

END CONSTRUCTION
-YIREV- POC STA. 23.31