

NOTE 1: ALT(M4-1a) SIGN SHALL BE BLACK ON ORANGE.

MESSAGE NO. 1 BRIDGE CLOSED DOWNTOWN	MESSAGE NO. 2 US 441 BUSINESS NORTH	MESSAGE NO. 1 ALT ROUTE AHEAD	MESSAGE NO. 2 US 441 BUSINESS NORTH	MESSAGE NO. 1 TRAFFIC CONG AHEAD	MESSAGE NO. 2 US 441 BUSINESS SOUTH	MESSAGE NO. 1 ALT ROUTE AHEAD	MESSAGE NO. 2 US 441 BUSINESS SOUTH
CHANGEABLE MESSAGE SIGN		CHANGEABLE MESSAGE SIGN		CHANGEABLE MESSAGE SIGN		CHANGEABLE MESSAGE SIGN	
(1)		(2)		(3)		(4)	


NOTE 2: SEE TMP-6 FOR ADDITIONAL TEMPORARY SIGNAGE, BARRICADES, AND TRAFFIC CONTROL DEVICES.

NOTE 3: CONTRACTOR SHALL PLACE CHANGEABLE MESSAGE SIGNS AND MESSAGES AS DIRECTED BY THE ENGINEER.

6/3/2016 p:\tpp\projects-b\5125\traffic\trafficcontrol\top\B5125_TC_PH2_TMP06.dgn User:scodts

APPROVED: *Lori D. Stoucho*
DATE: 6/3/2016

DOCUMENT NOT CONSIDERED FINAL
UNLESS ALL SIGNATURES COMPLETED

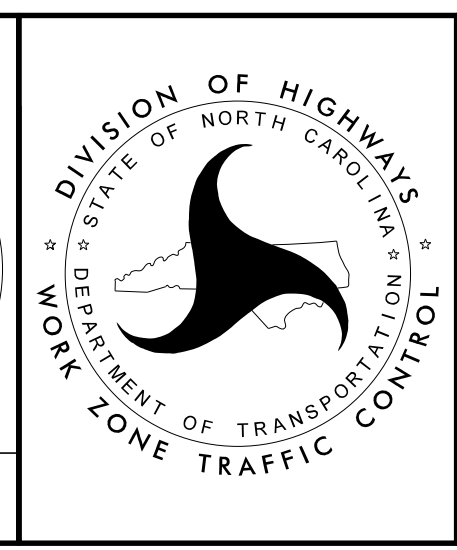

**PHASE II
ALTERNATE ROUTES
US 441 BUSINESS
(NORTH)
AND
US 441 BUSINESS
(SOUTH)**