



 ENVIRONMENTALLY SENSITIVE AREA
SEE PROJECT SPECIAL PROVISIONS

NOTE:
UTILIZE SPECIAL STILLING BASIN(S) WHERE APPLICABLE.

NOTE:
PLACE TEMPORARY ROCK SEDIMENT DAMS TYPE - B AND TEMPORARY ROCK SILT CHECKS TYPE - A AT DRAINAGE OUTLETS.



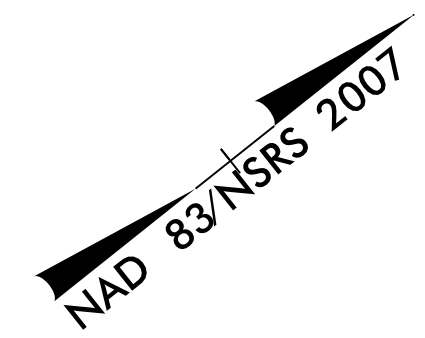


CLEARING AND GRUBBING
EROSION CONTROL FOR
CONSTRUCTION SHEET 4

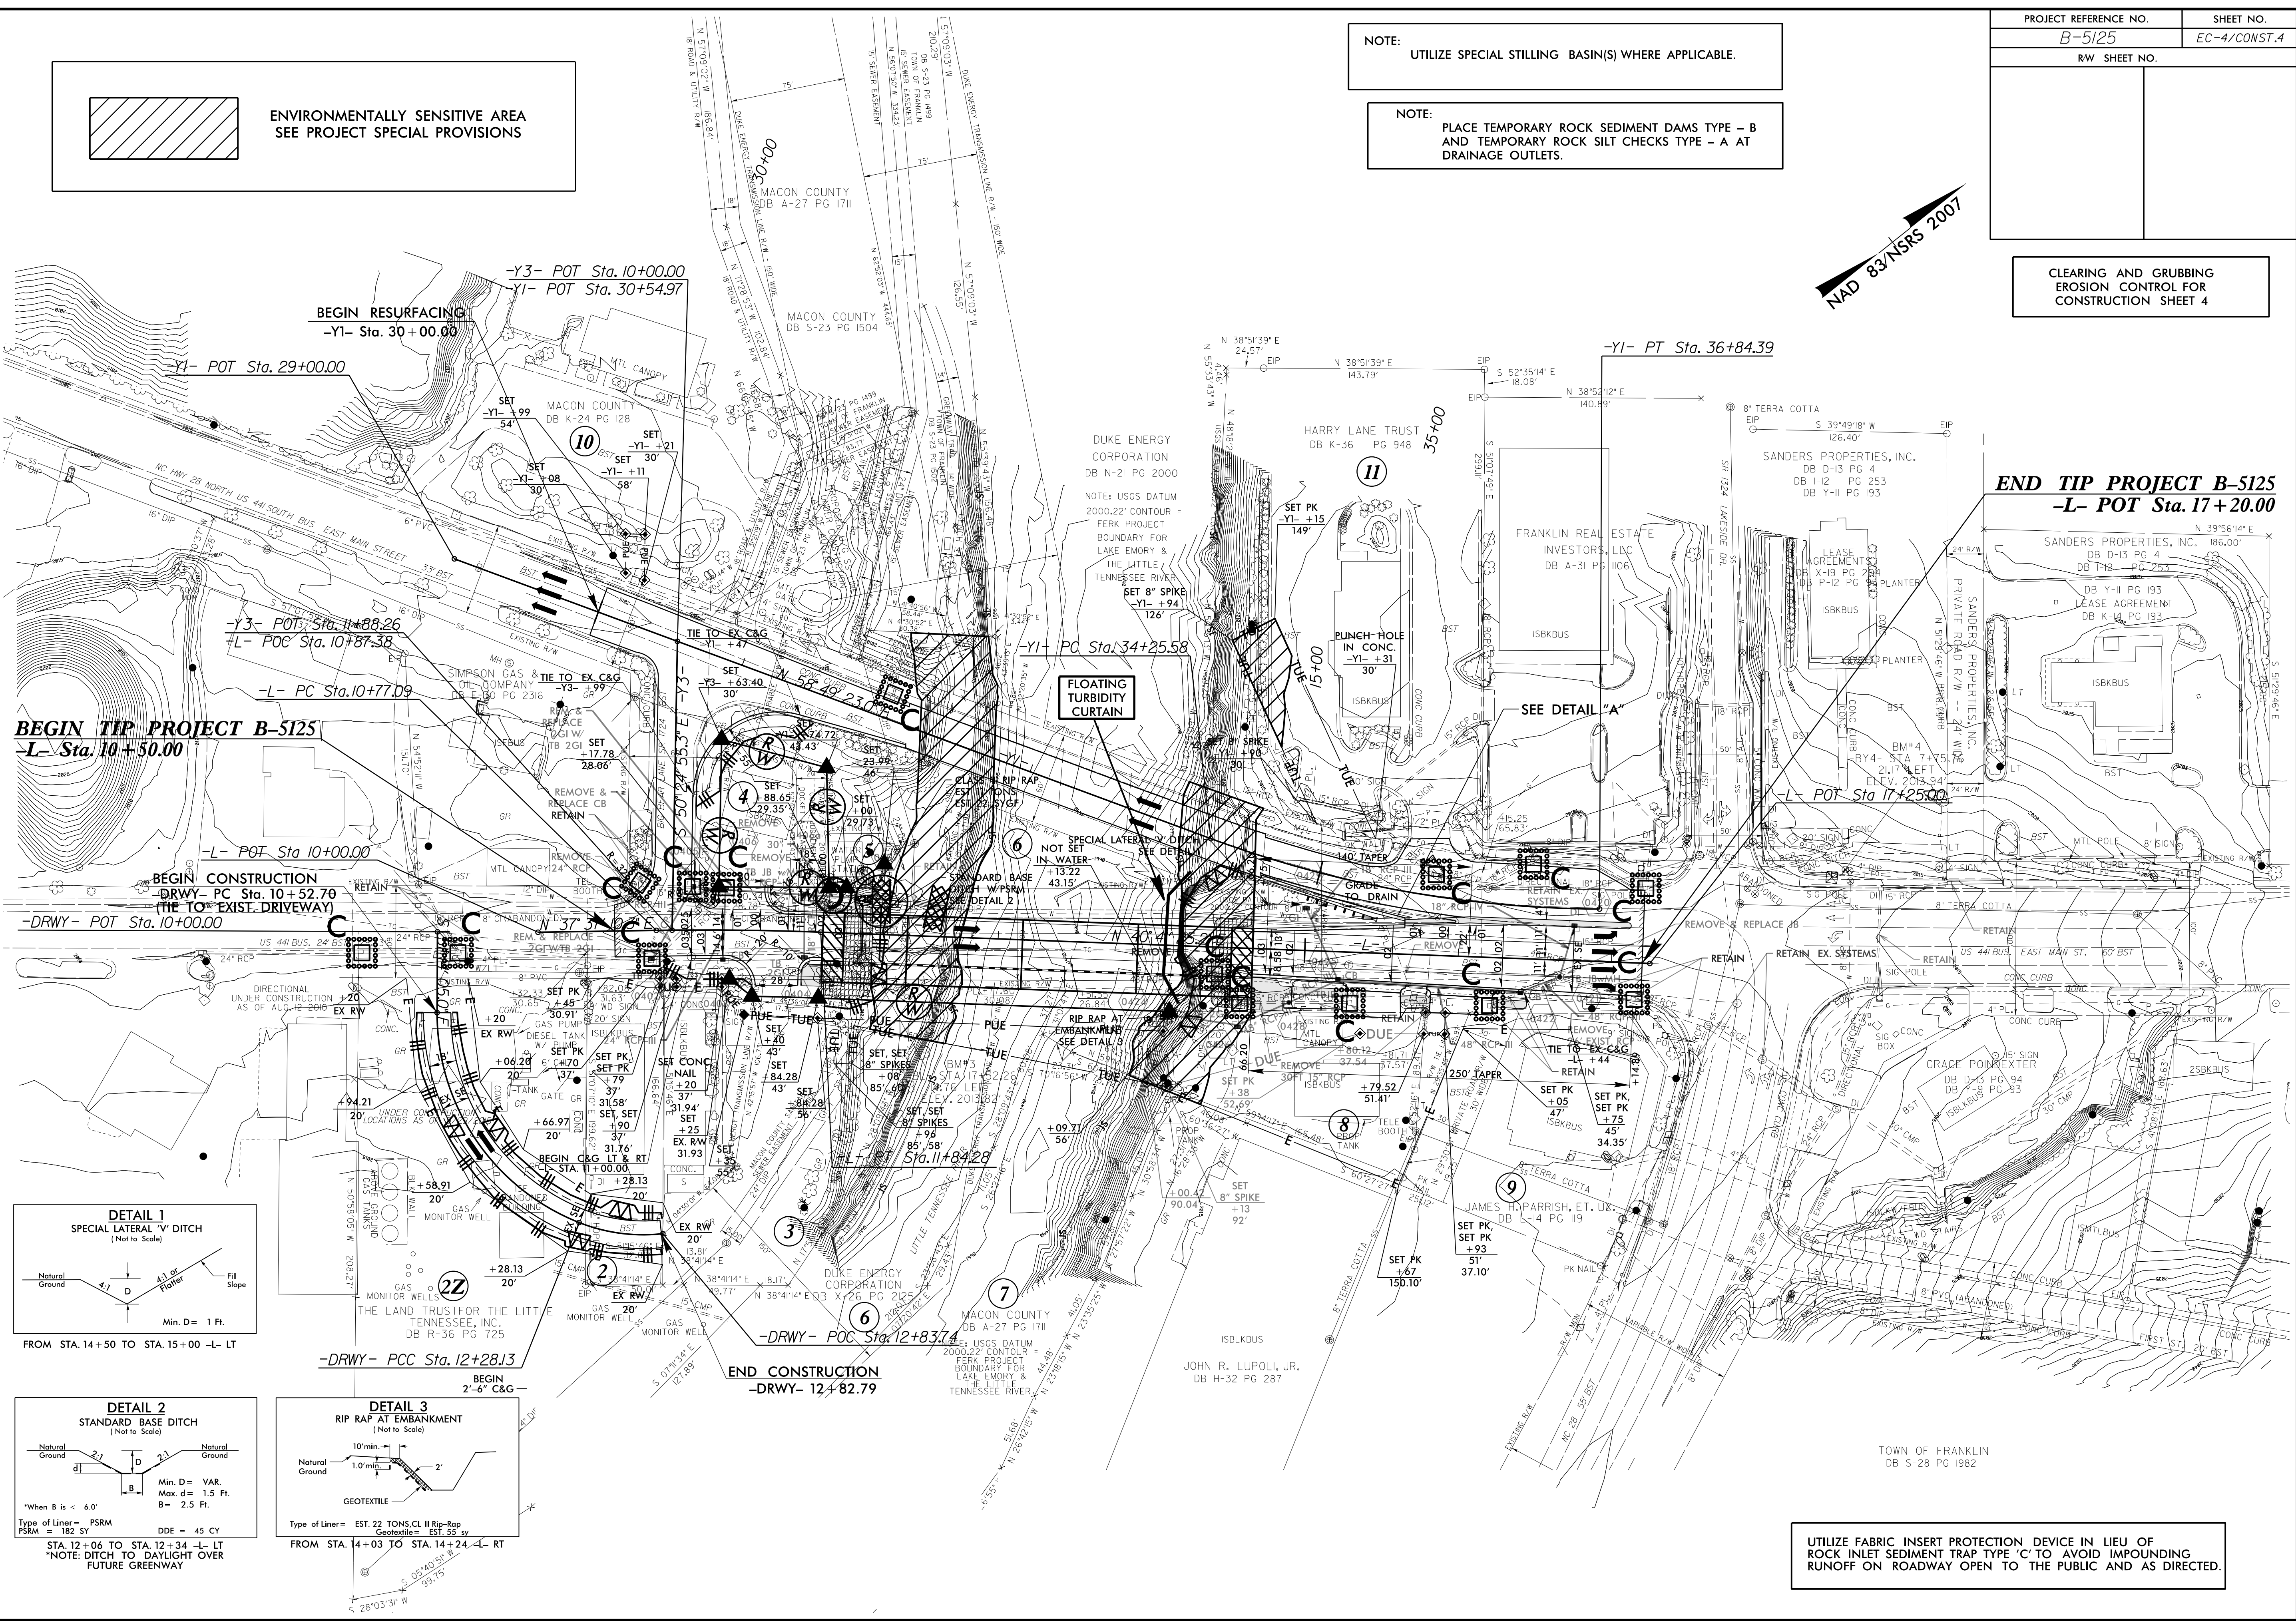

BEGIN TIP PROJECT B-5125
-L- Sta. 10+50.00

BEGIN CONSTRUCTION
-DRWY- PC Sta. 10+52.70
(TIE TO EXIST. DRIVEWAY)
-DRWY- POT Sta. 10+00.00

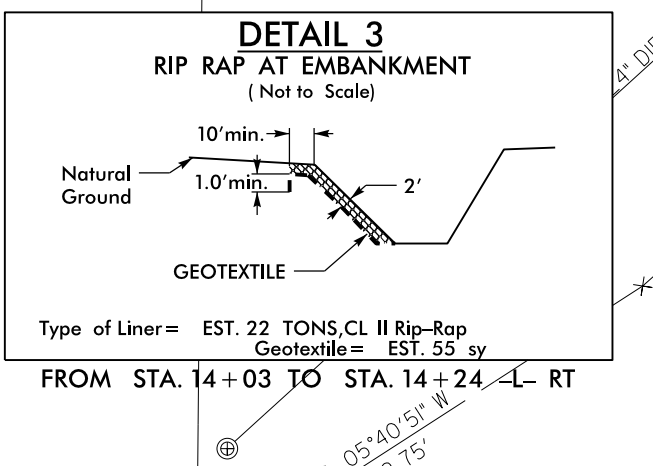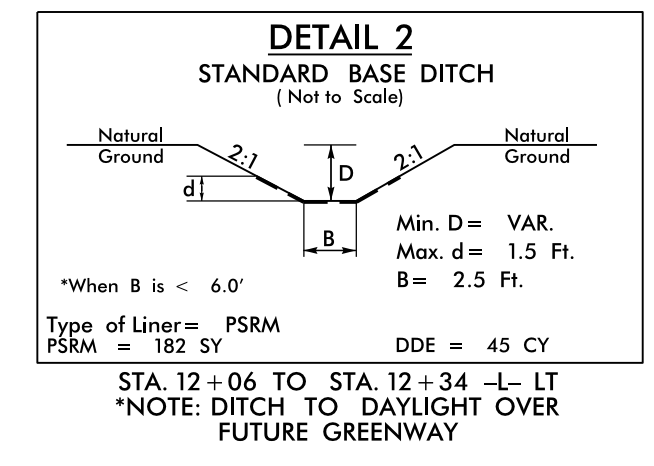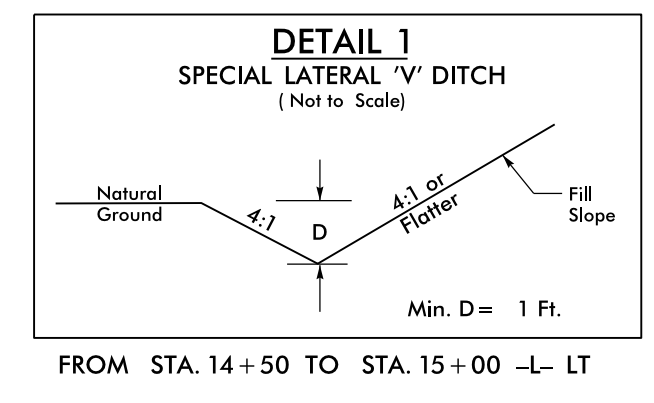

END CONSTRUCTION
-DRWY- 12+82.79

28 JUN 2016 09:20 Designer: B5125.EC_psh04.dgn
28 JUN 2016 09:20 Designer: B5125.EC_psh04.dgn
28 JUN 2016 09:20 Designer: B5125.EC_psh04.dgn

UTILIZE FABRIC INSERT PROTECTION DEVICE IN LIEU OF
ROCK INLET SEDIMENT TRAP TYPE 'C' TO AVOID IMPOUNDING
RUNOFF ON ROADWAY OPEN TO THE PUBLIC AND AS DIRECTED.