


8/23/99



PROJ. REFERENCE NO.
B-5125

SHEET NO.
X-3

75 70 65 60 55 50 45 40 35 30 25 20 15 10 5 0 5 10 15 20 25 30 35 40 45 50 55 60 65 70 75

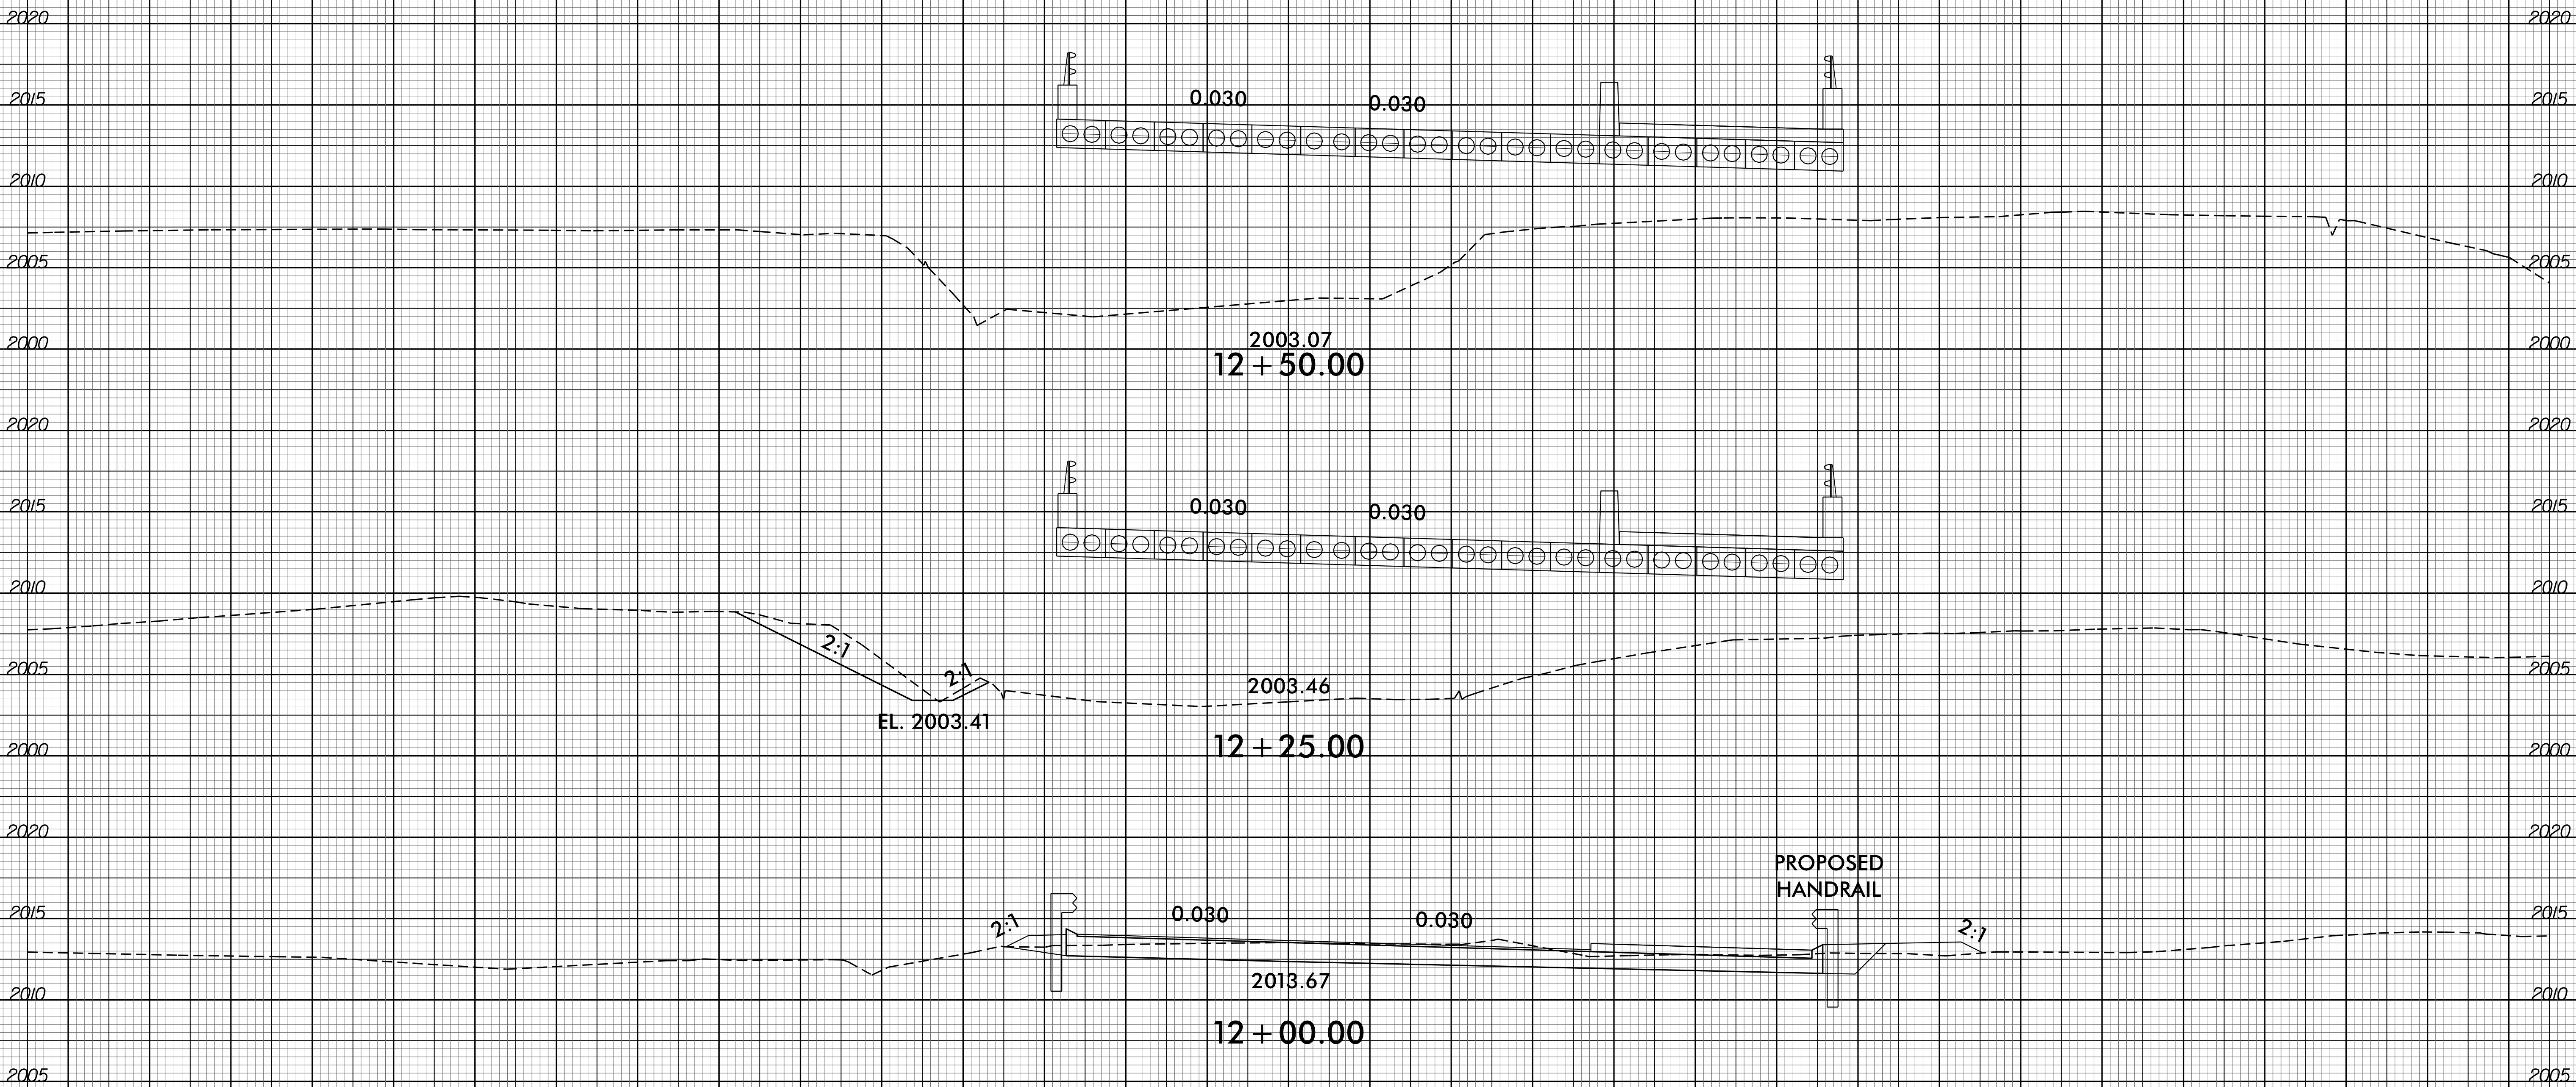

75 70 65 60 55 50 45 40 35 30 25 20 15 10 5 0 5 10 15 20 25 30 35 40 45 50 55 60 65 70 75

28-APR-2016 11:09
F:\Roadway\Projects\2016\125-Relay-xpl.dgn
\$\$\$\$\$USERNAME\$\$\$\$\$