


8/23/99

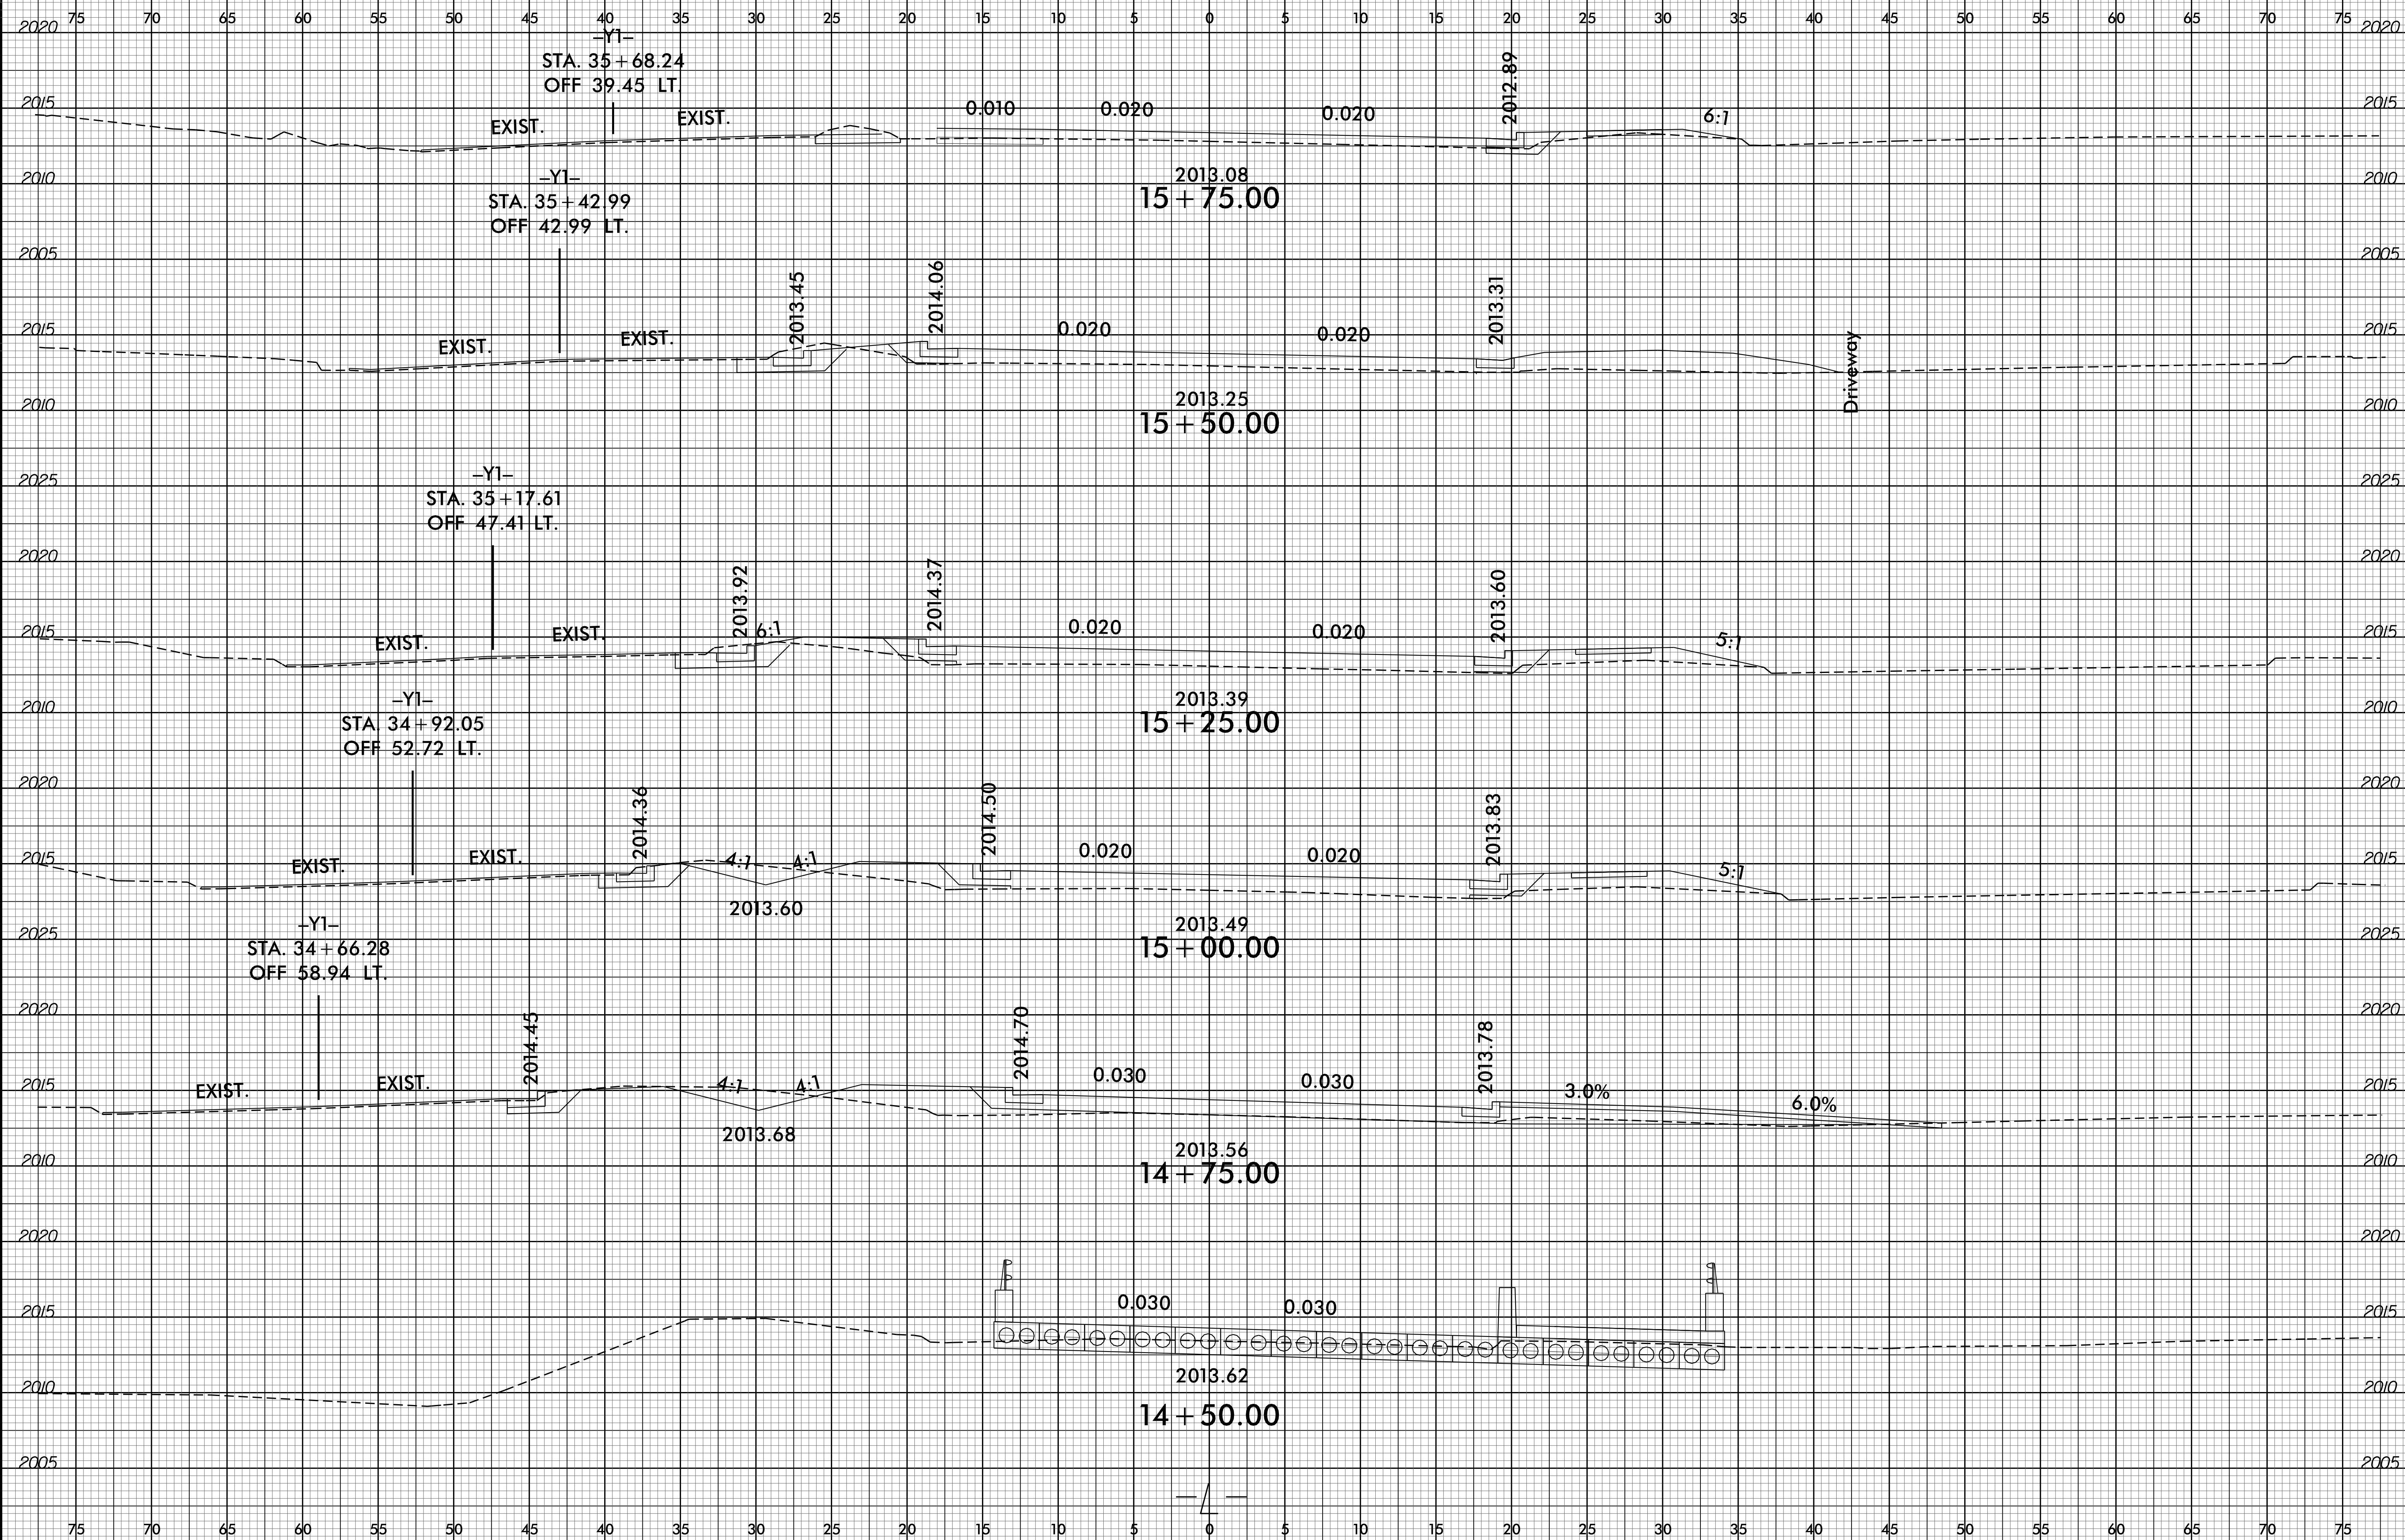

28-APR-2016 11:09  
P:\Roadway\Generator\Mode\img\B5125\_Rdy\_xpl.dgn  
\$\$\$\$USERNAME\$\$\$\$