


5/28/99

SHEET NO.
S-42
ENGINEER

5/17/2016

STRUCTURE TYPICAL SECTION (AS PROVIDED BY NCDOT)

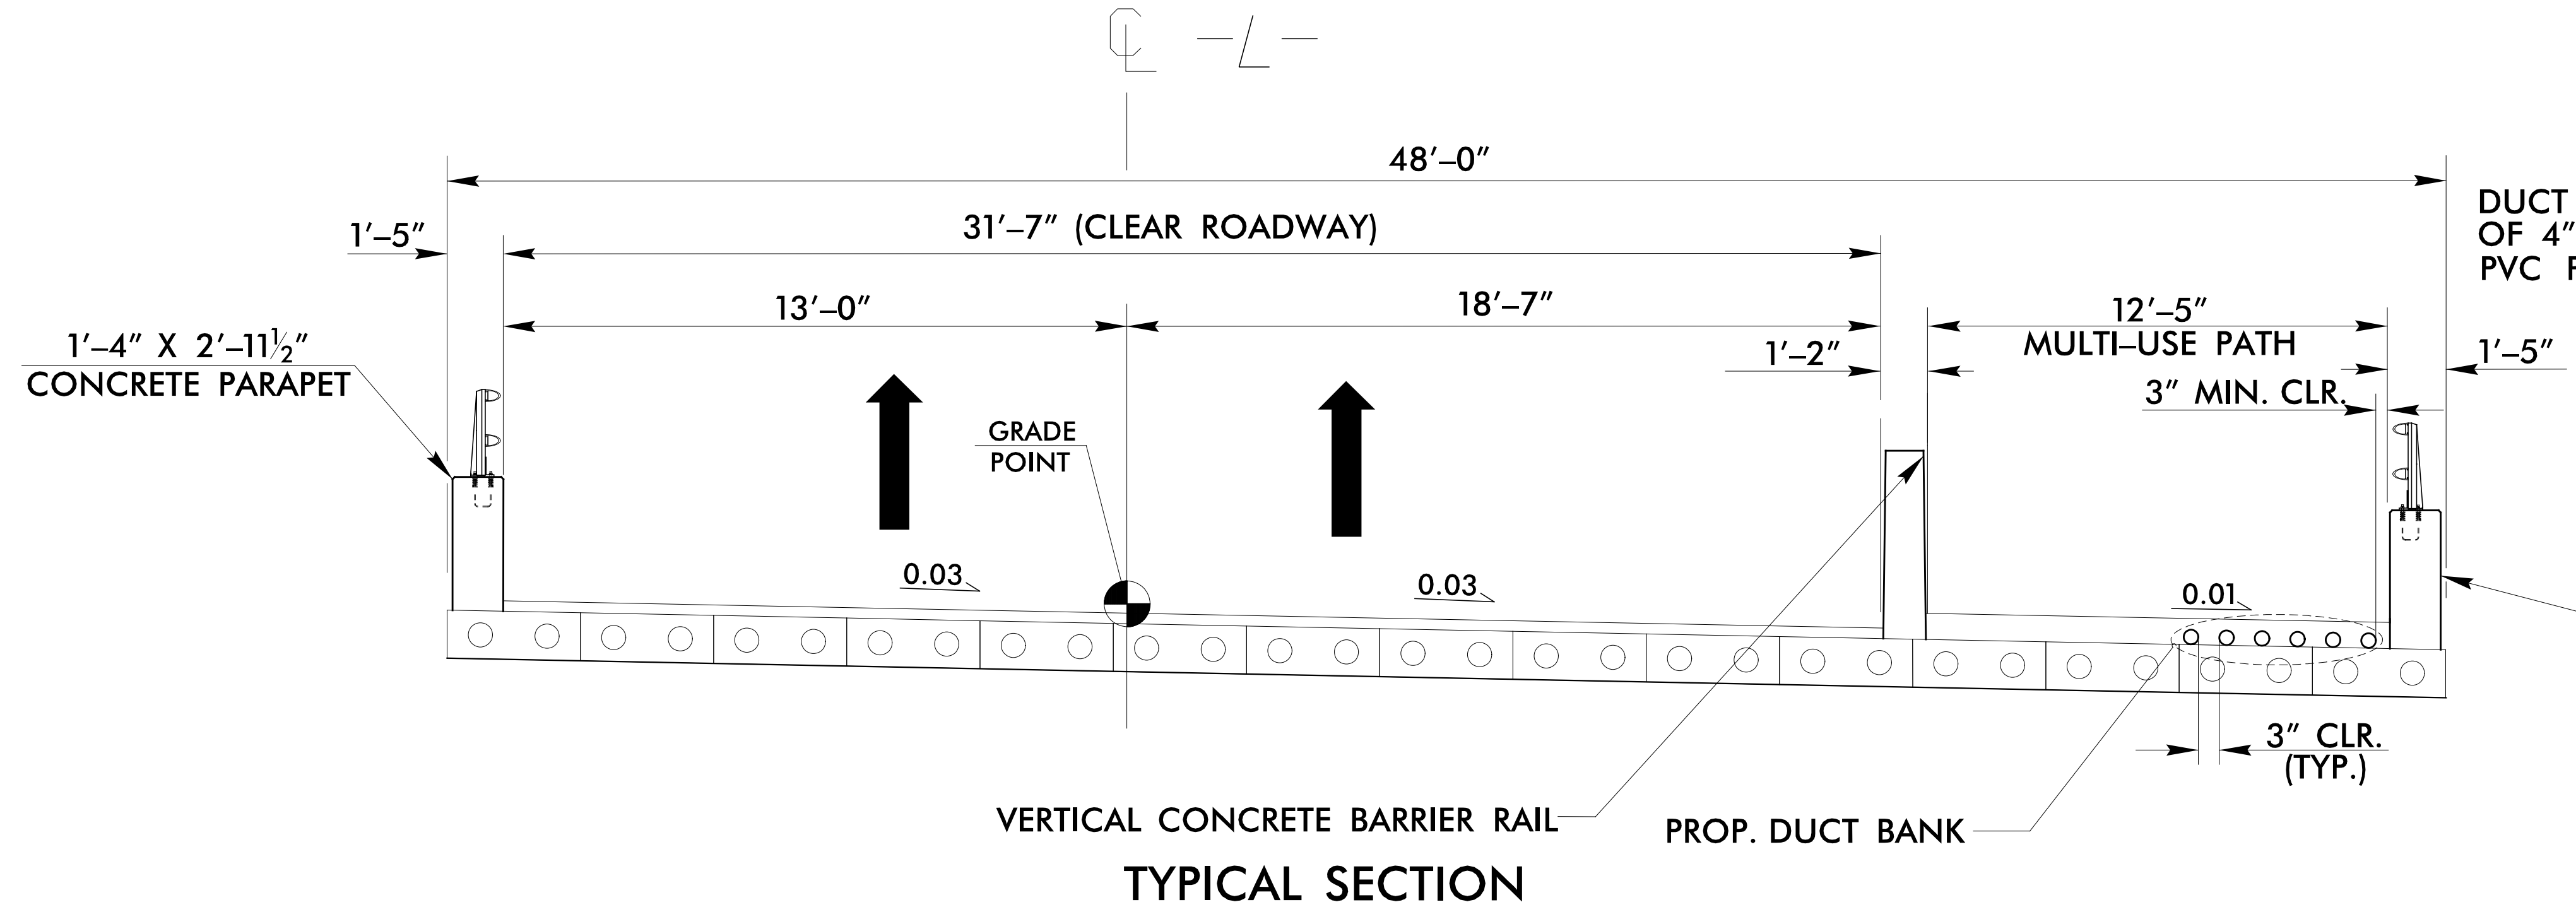


NOTES

DUCT BANK IS A 6-WAY CONDUIT SYSTEM OF 4" SCHEDULE 40 RIGID NONMETALLIC PVC PIPES.

PROJECT NO. B-5125
MACON COUNTY
STATION: 13+25.89 -L-

SKETCH SHOWING DUCT BANK PLACEMENT PROGRESSION (THIS PORTION OF WORK TO BE PERFORMED BY FRONTIER COMMUNICATIONS)

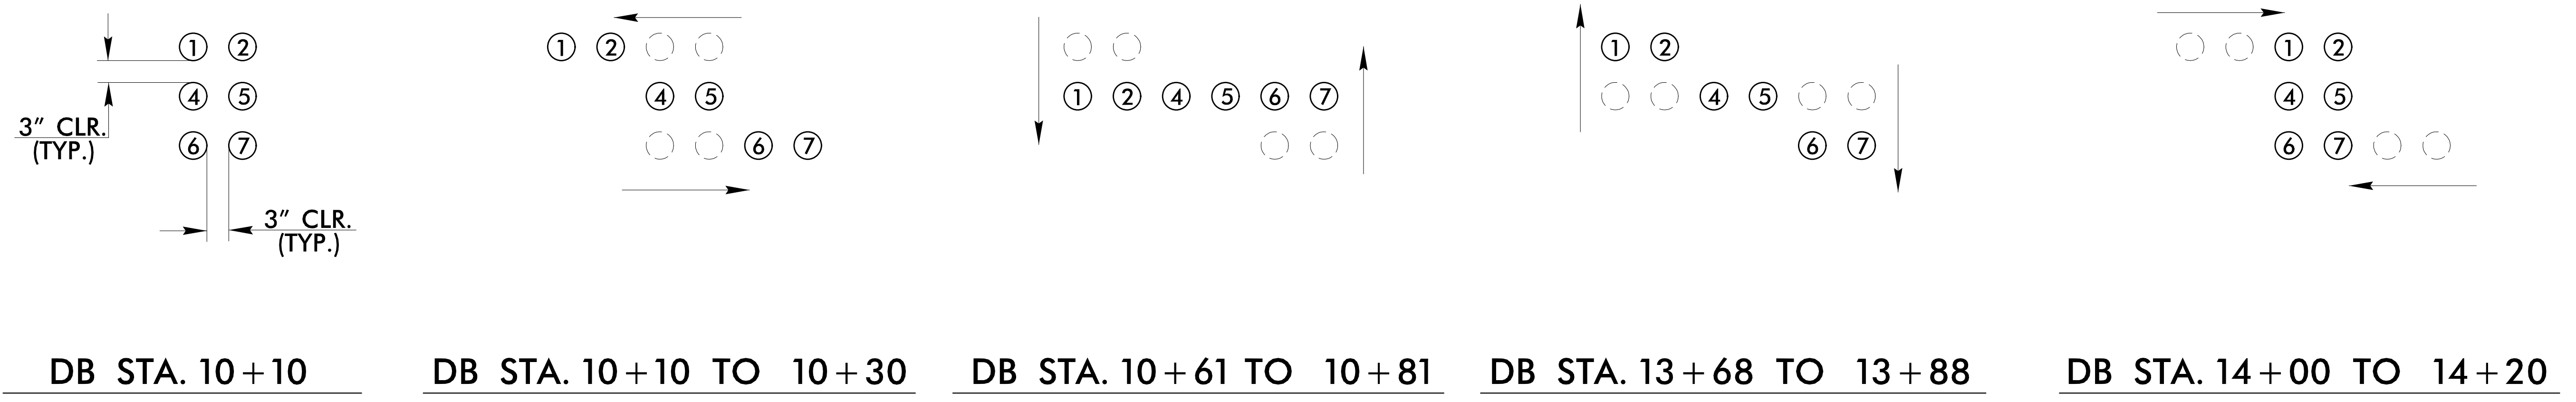

5/28/99
 5/17/2016
 RECE M. SCHULER
 ENGINEER
 License No. 75860
 State of North Carolina