
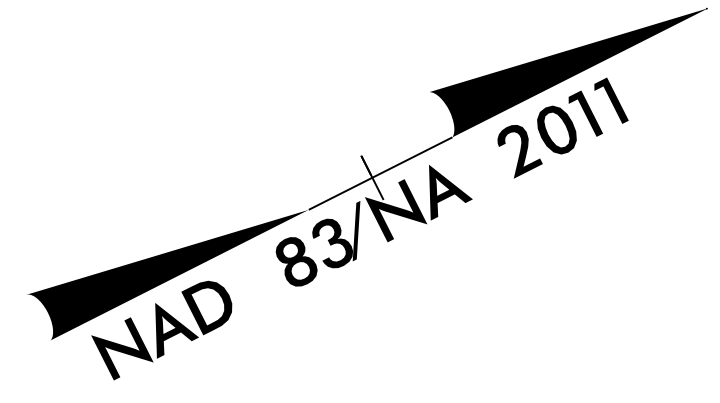
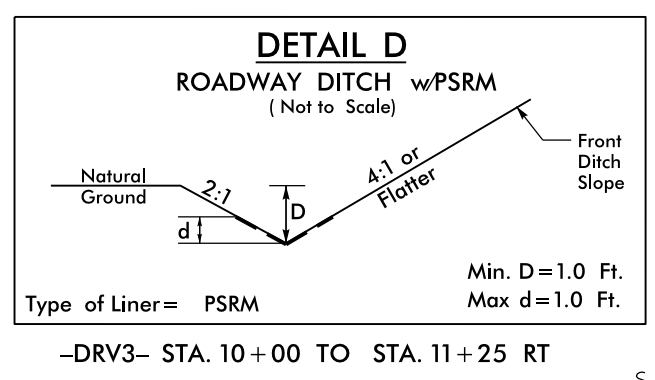
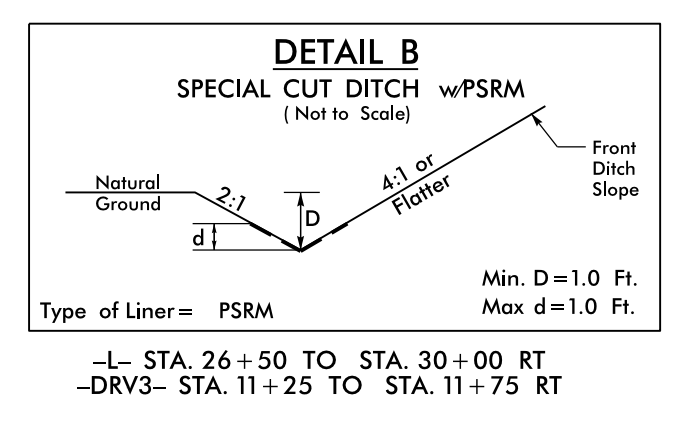
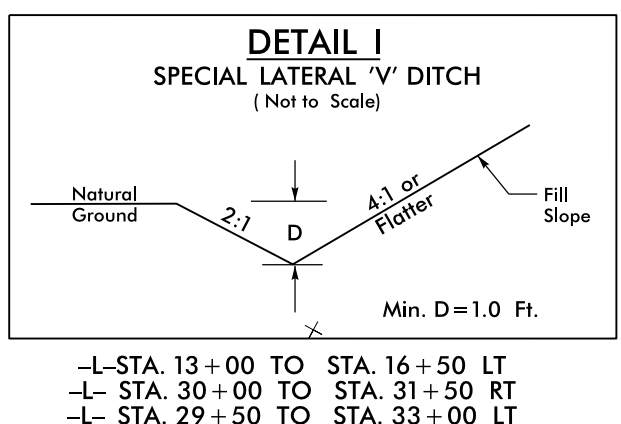
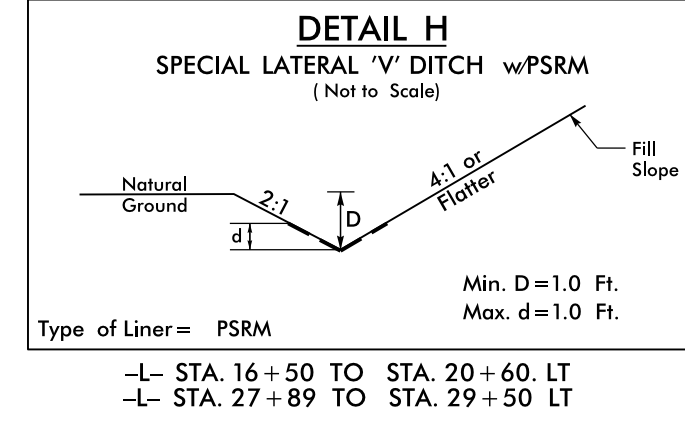
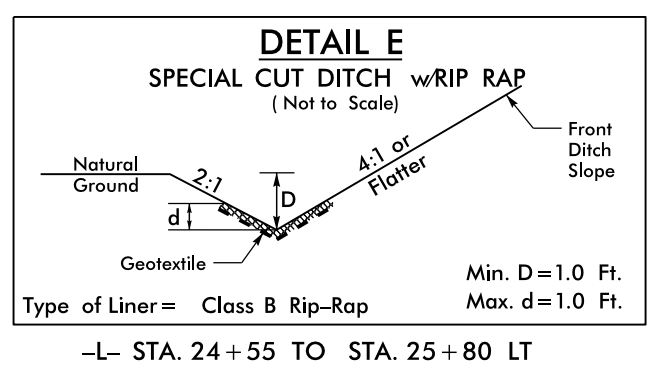
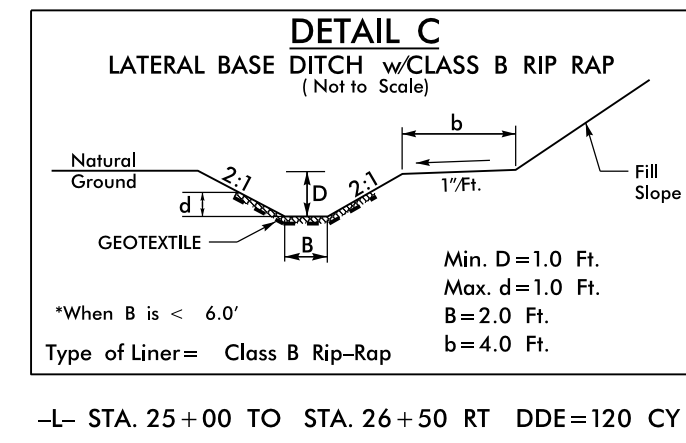


PROJECT REFERENCE NO.	SHEET NO.
B-5360	EC-07/CONST.05
RW SHEET NO.	
ROADWAY DESIGN ENGINEER	HYDRAULICS ENGINEER

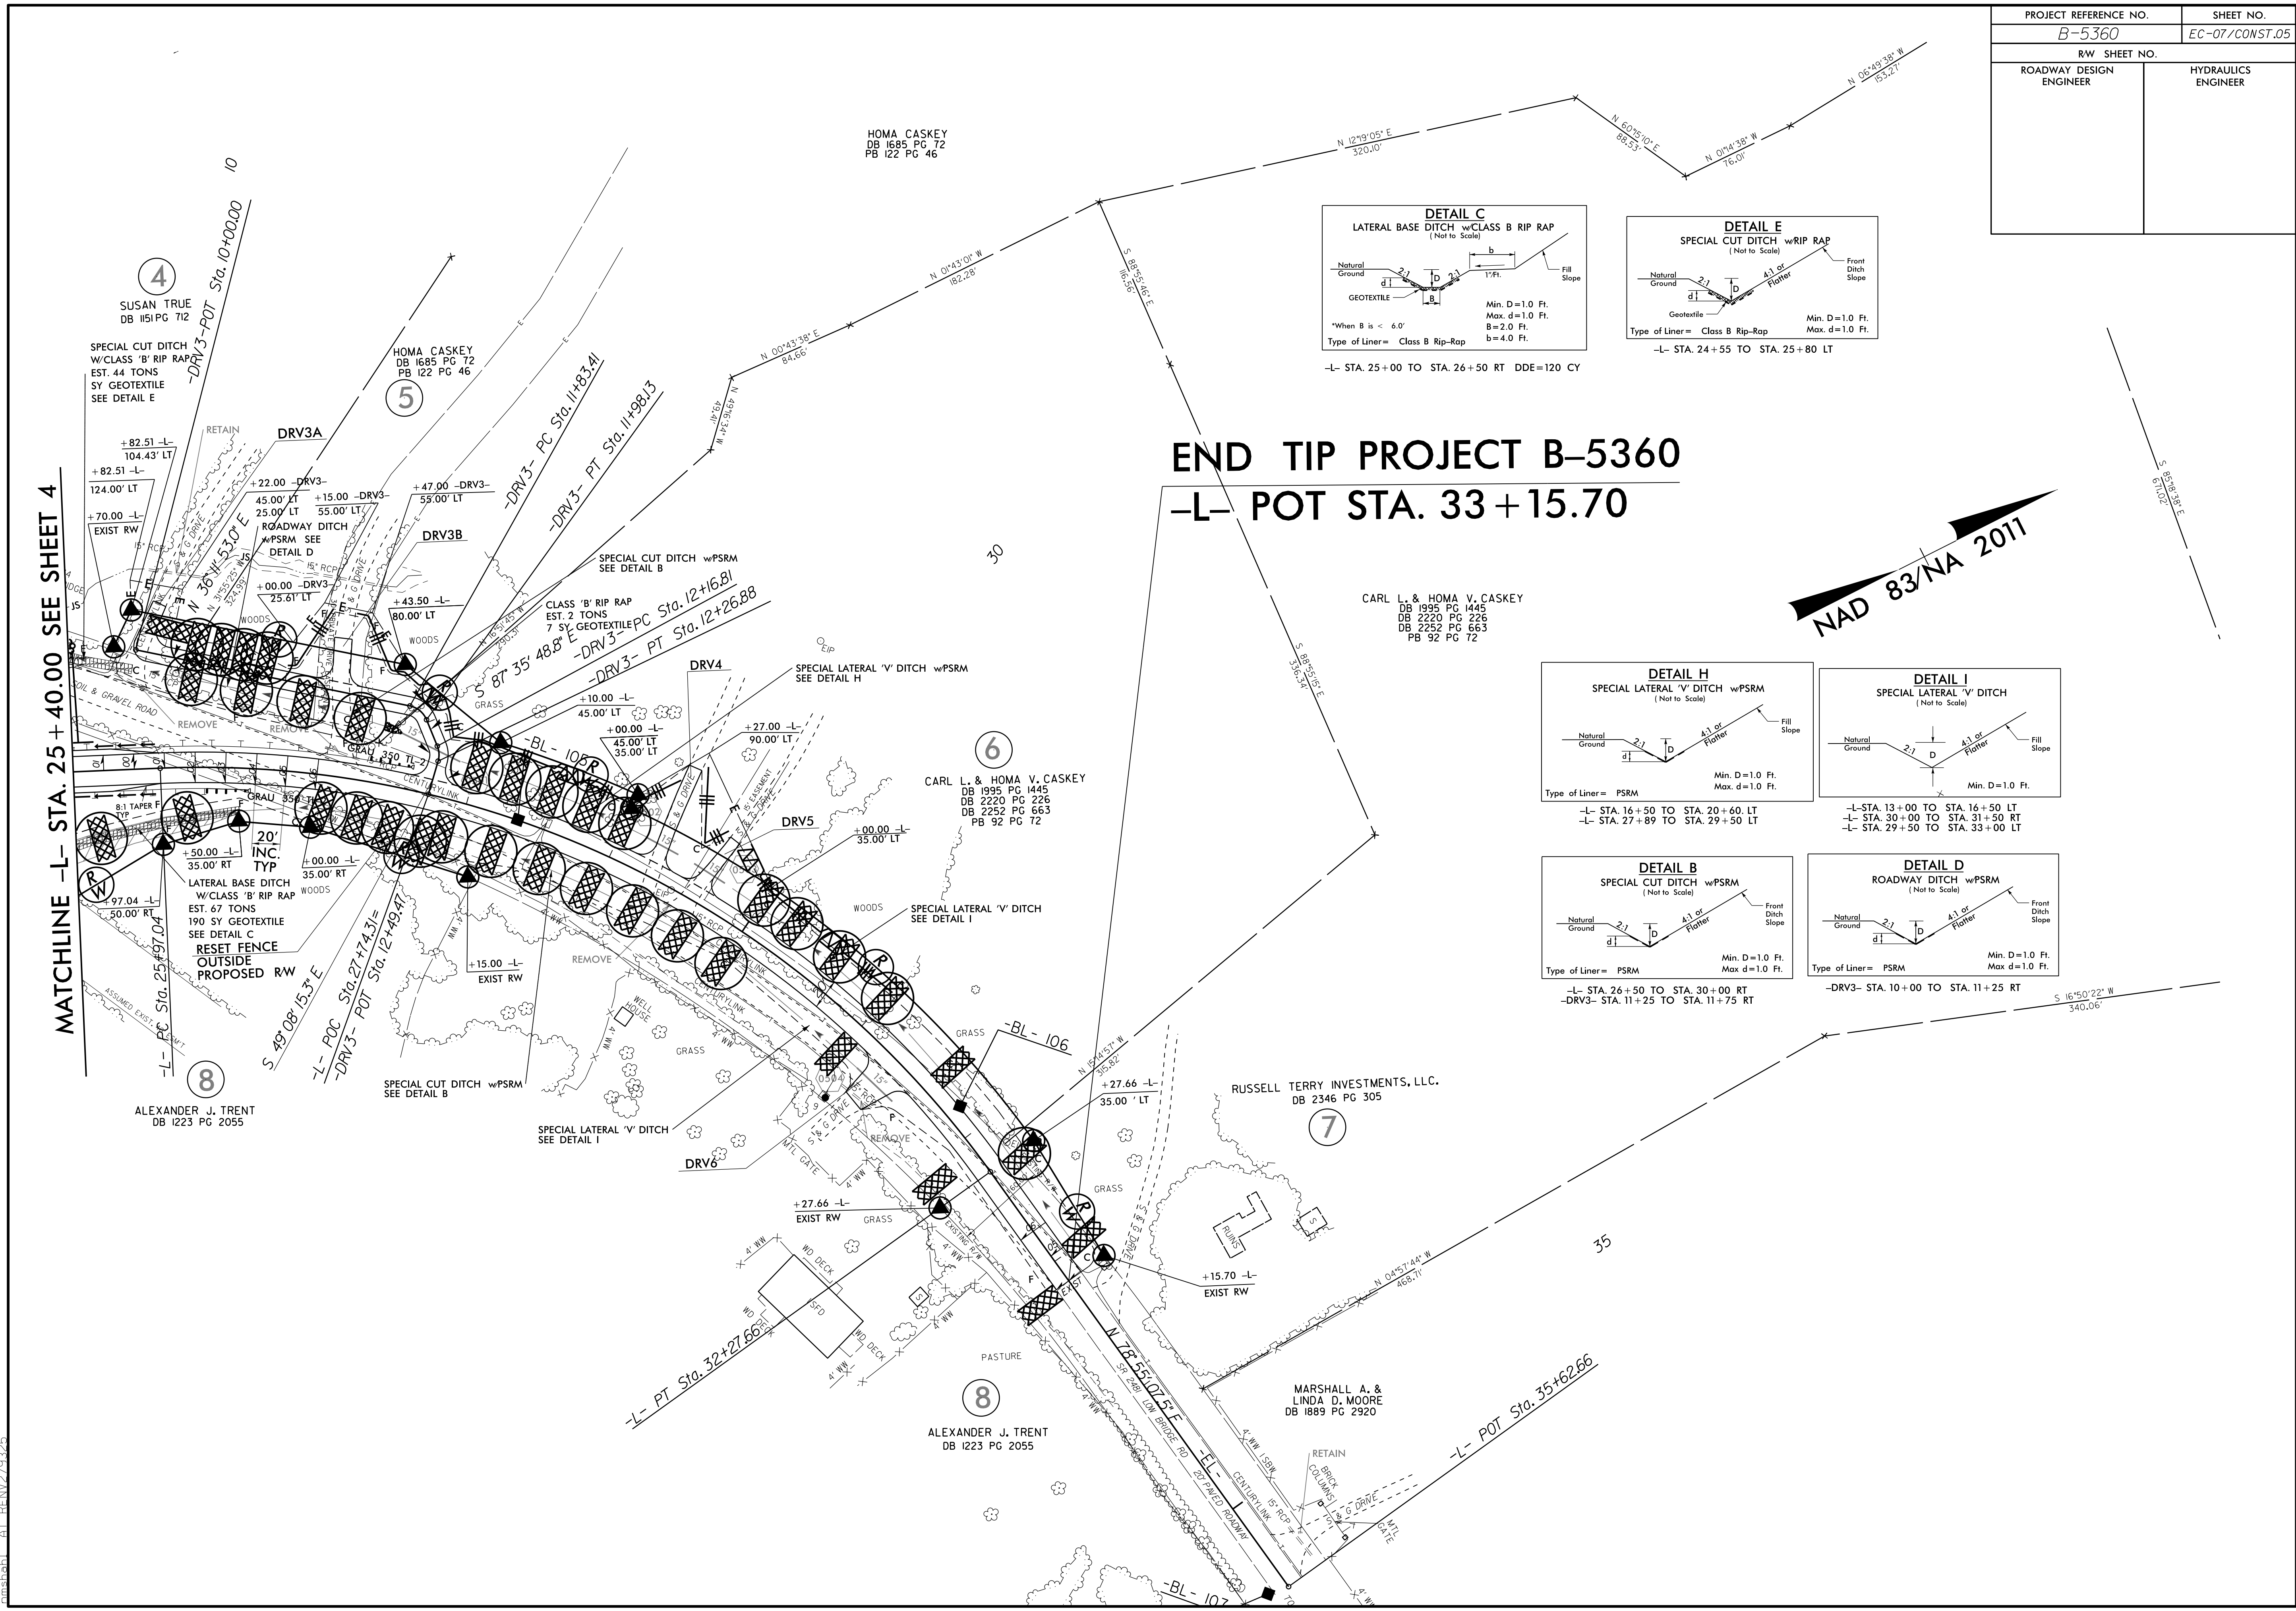

30 JUN 2016 09:31  
 R:\Projects\Design\B-5360\_EC\_psh5.dgn  
 AT: TRENT