


6/23/16

0 5 10	PROJ. REFERENCE NO.	SHEET NO.
	B-5360	X-2

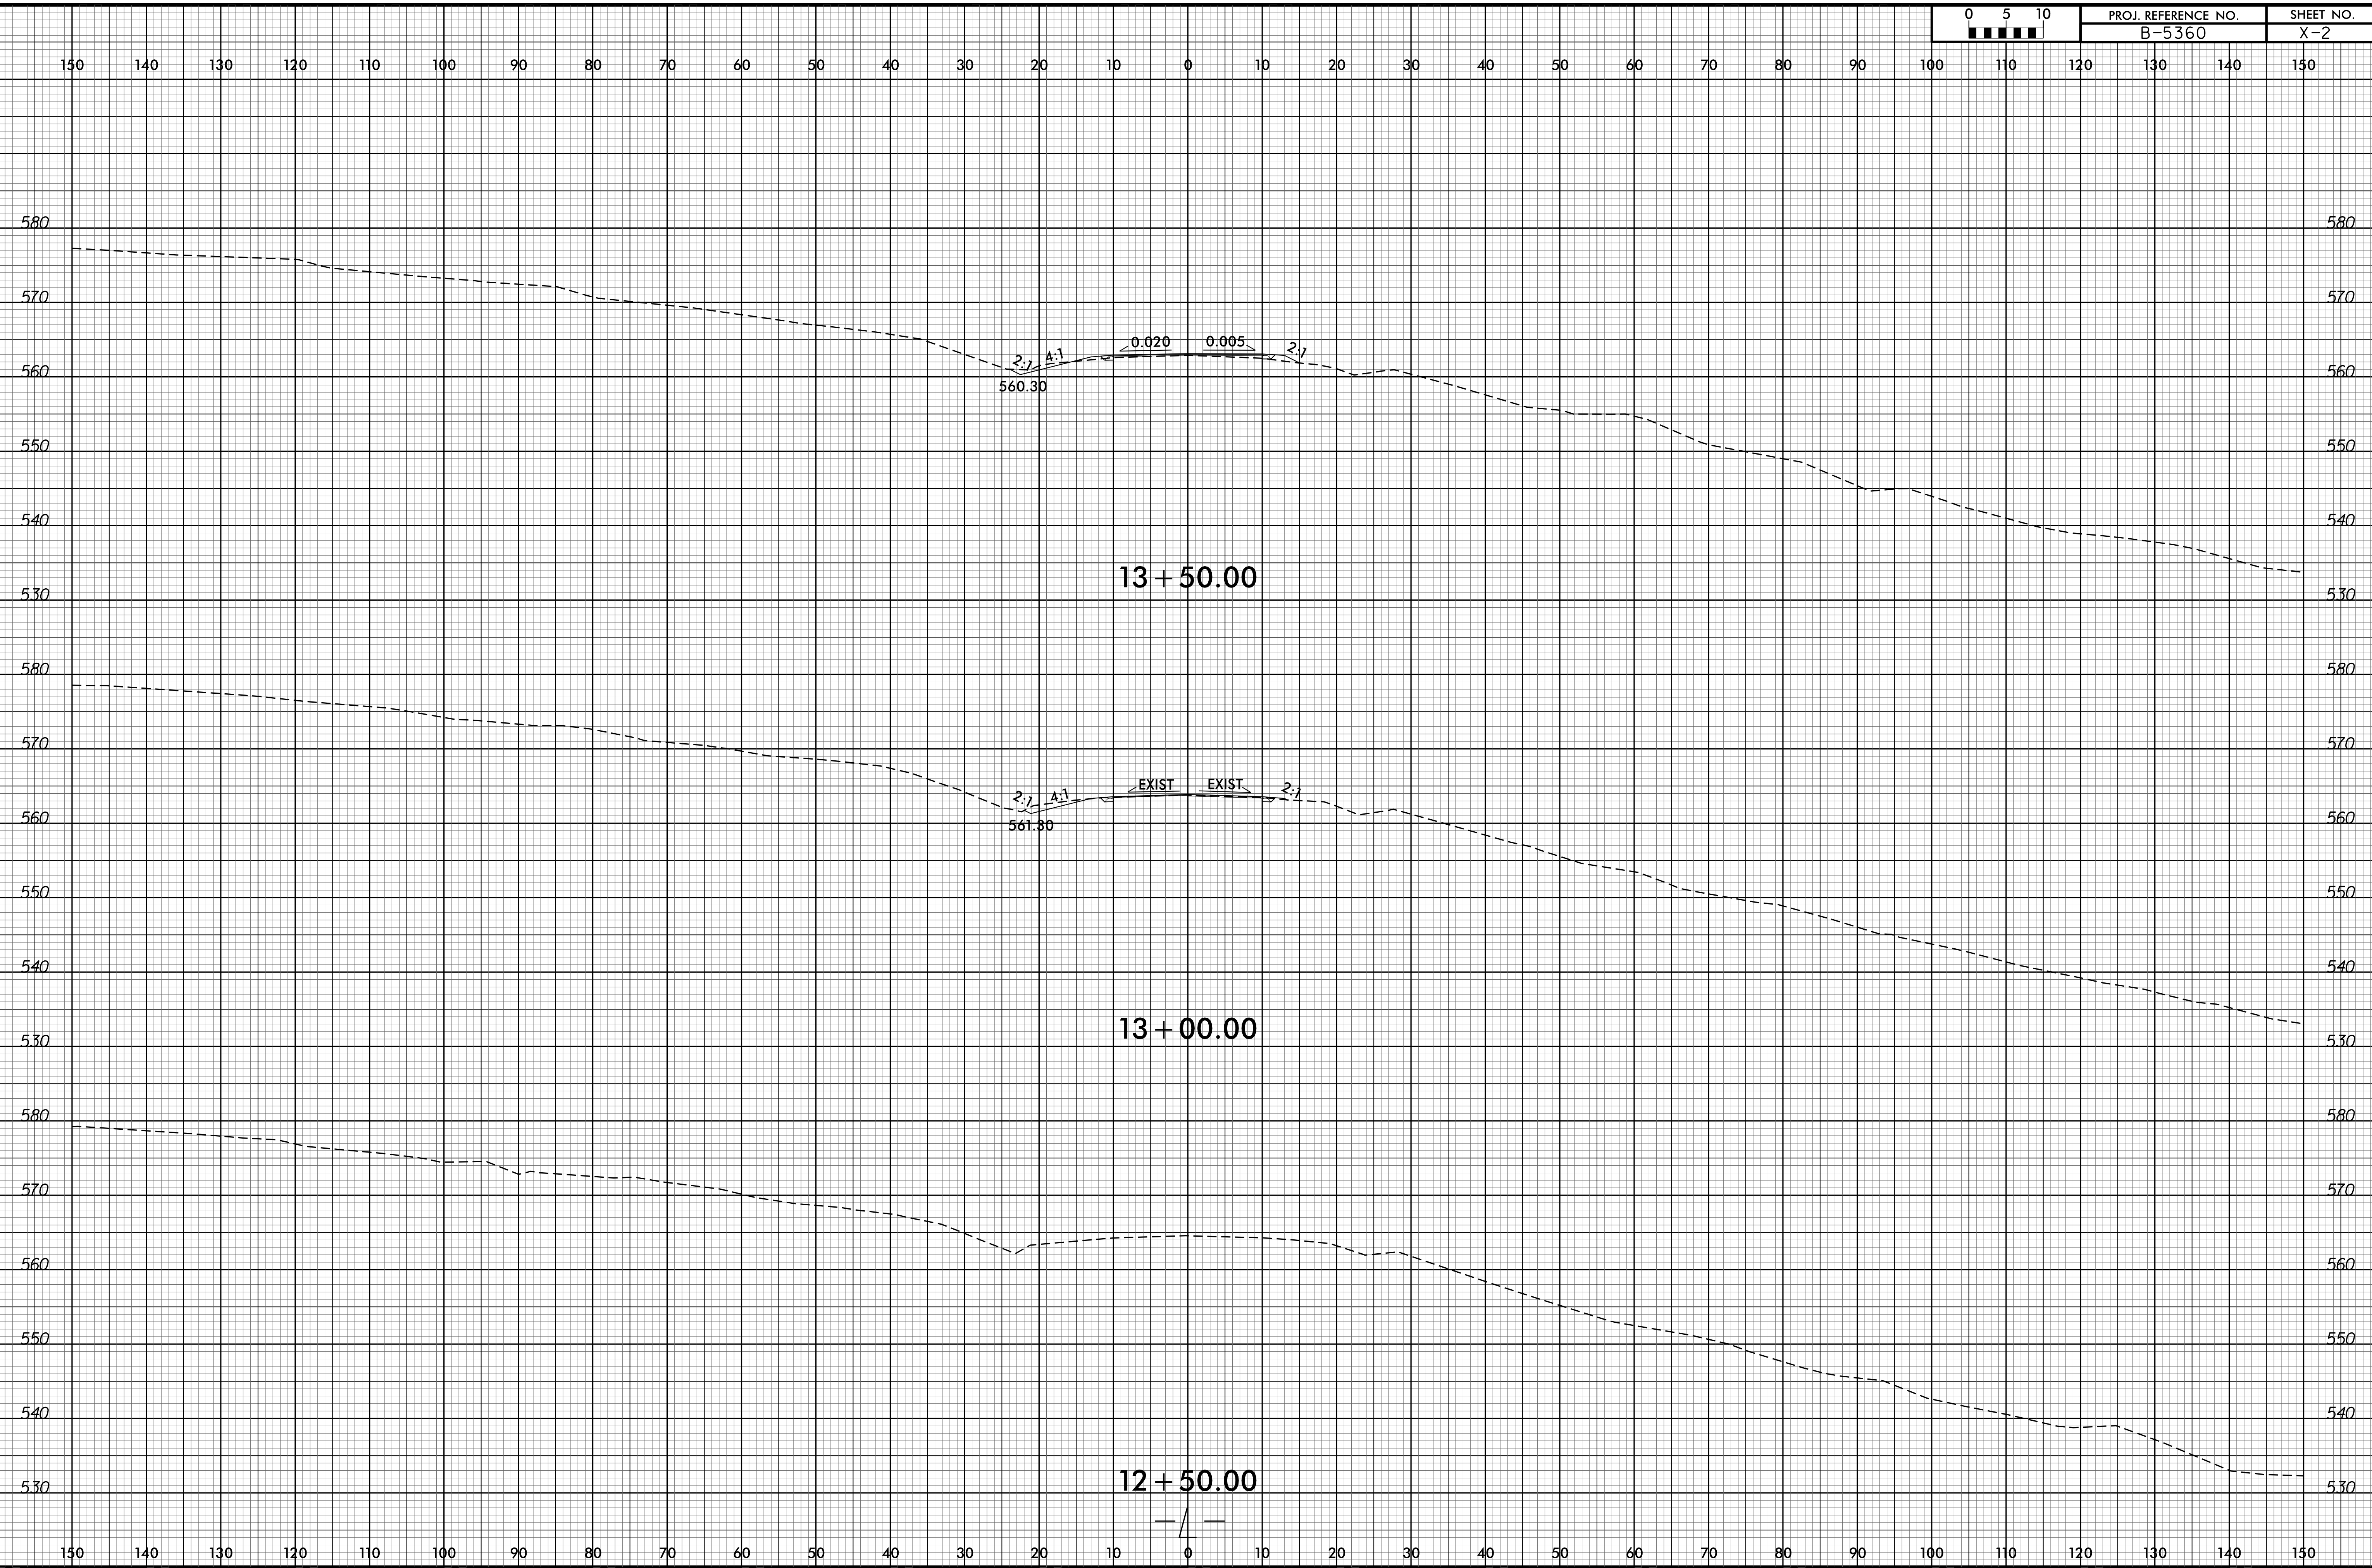

01-SEP-2016 08:09  
R:\Roadway\XSEC\B-5360\_Rdy\_xp1.dgn  
\$\$\$\$USERNAME\$\$\$\$