


6/23/16

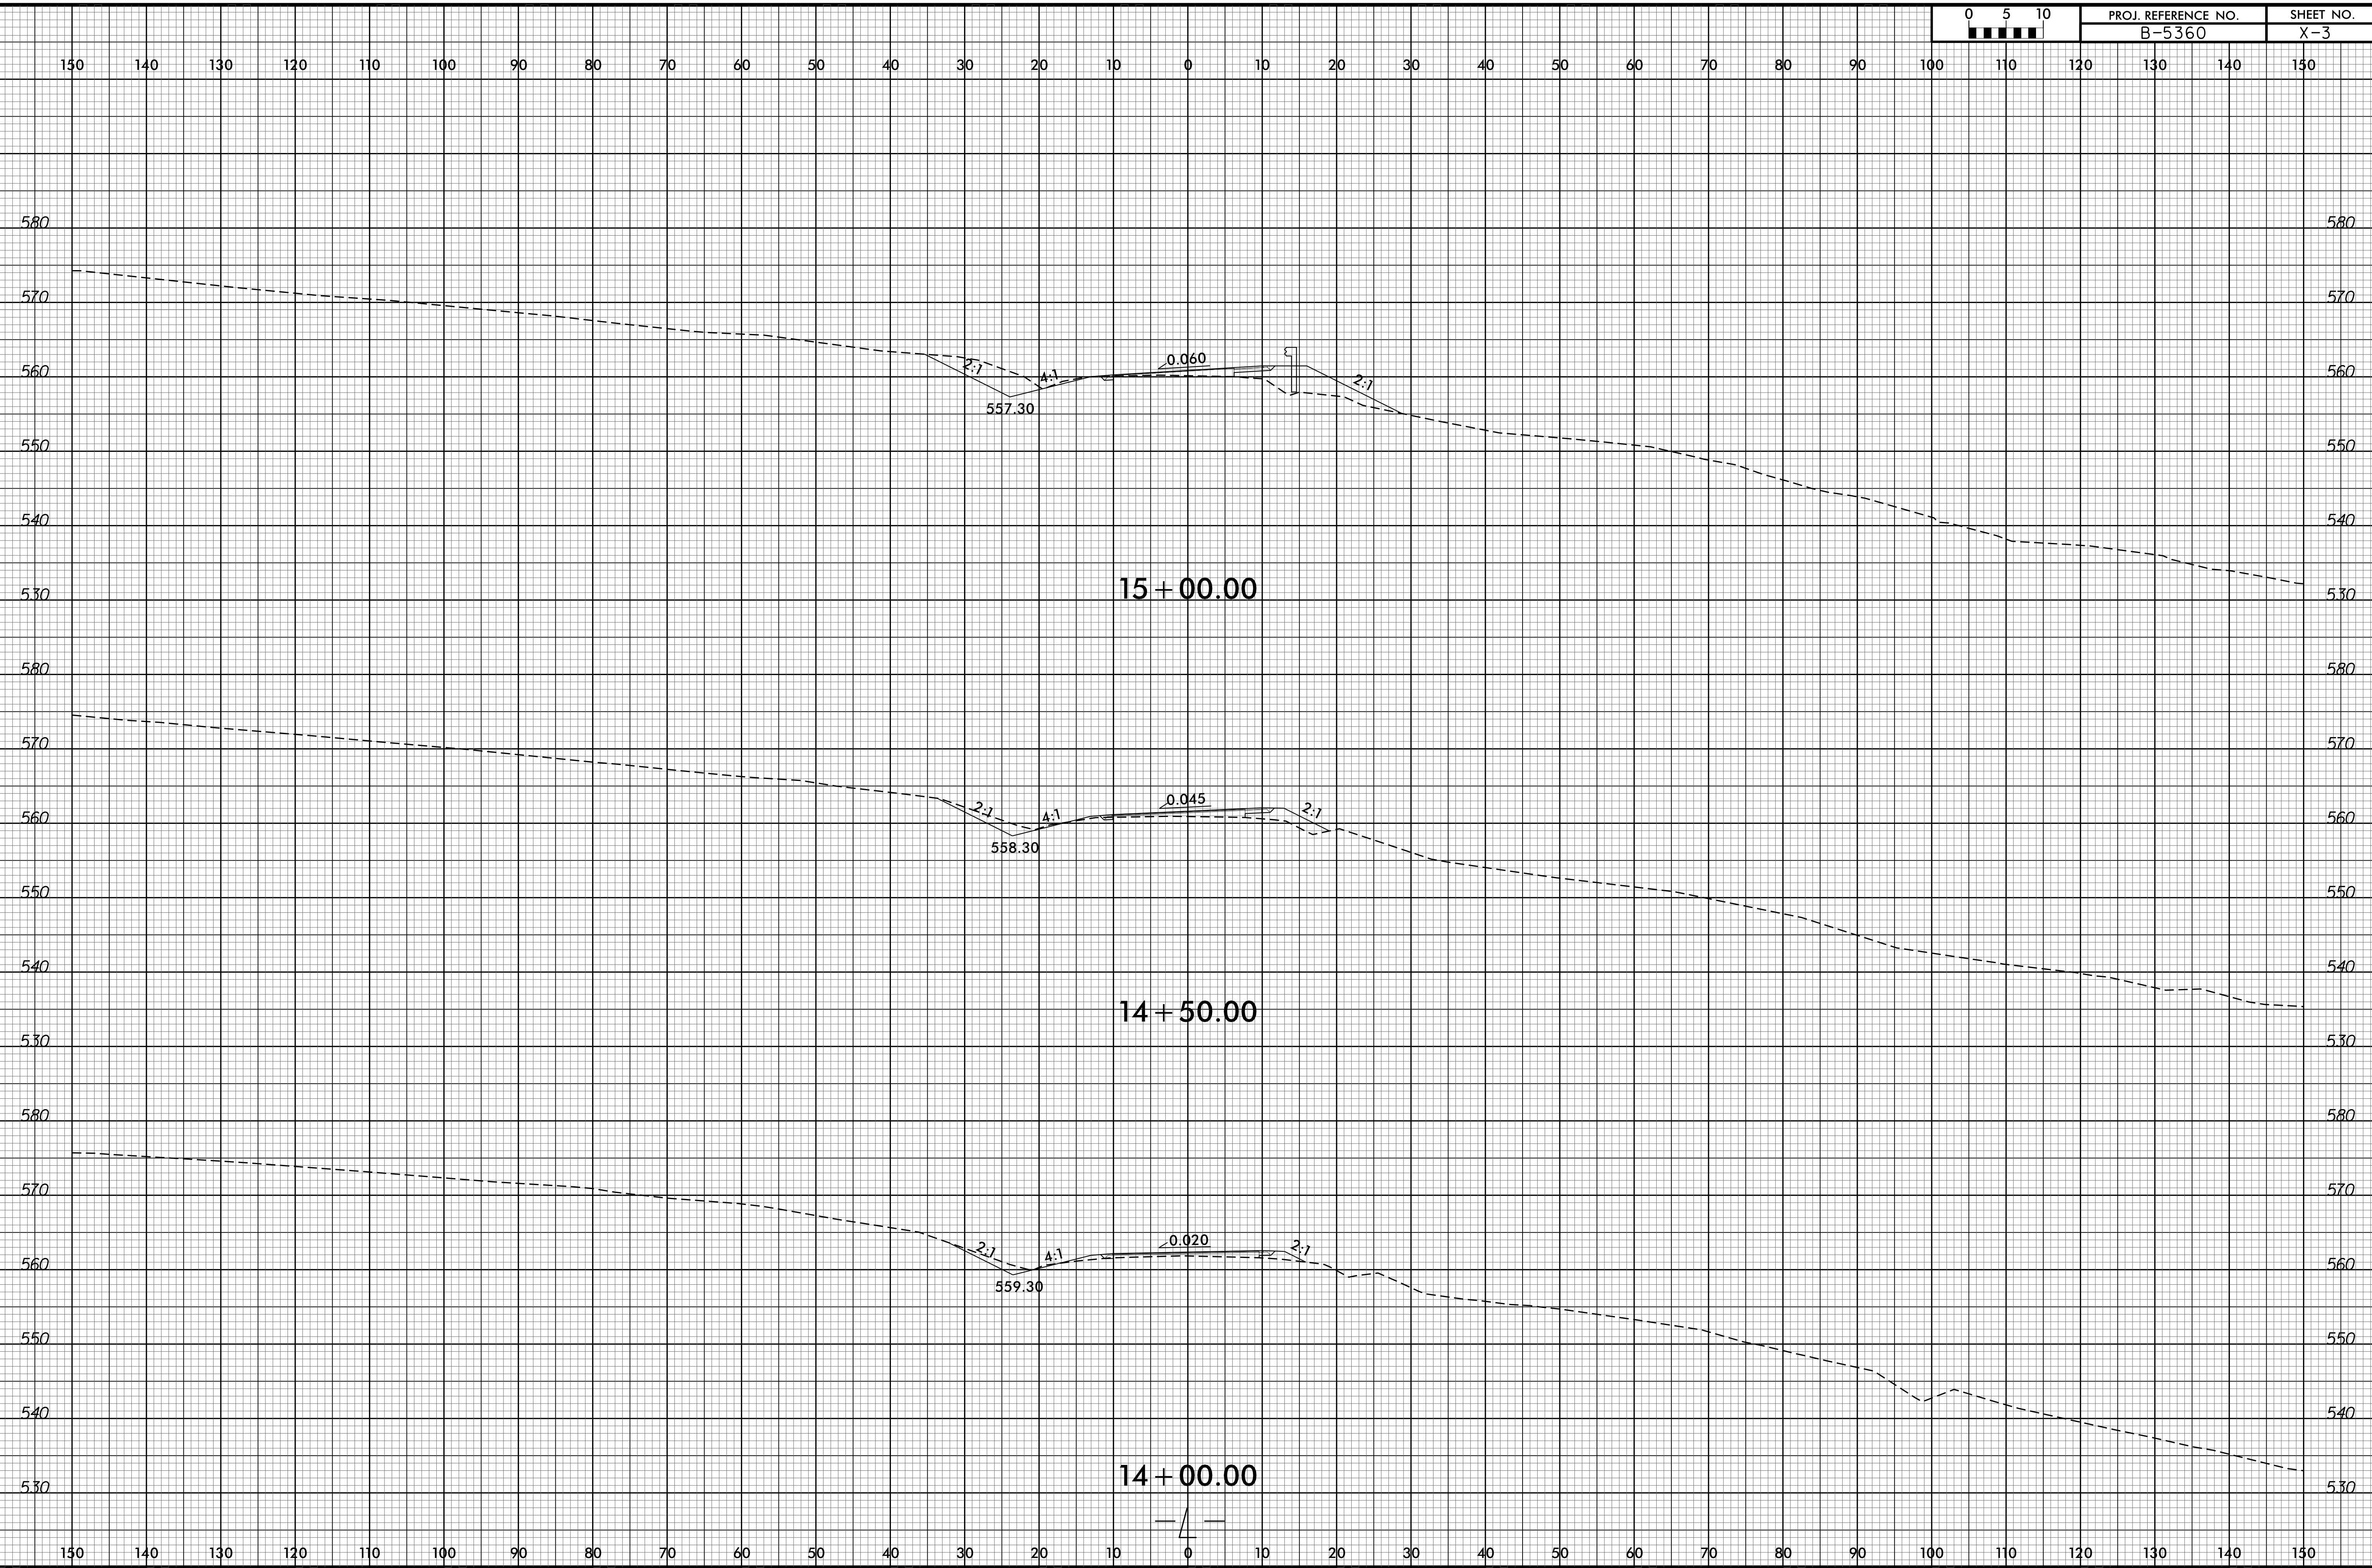

01-SEP-2016 08:09
R:\Roadway\XSEC\B-5360-Relj-XP1.dgn
\$\$\$\$USERNAME\$\$\$\$