


6/23/16

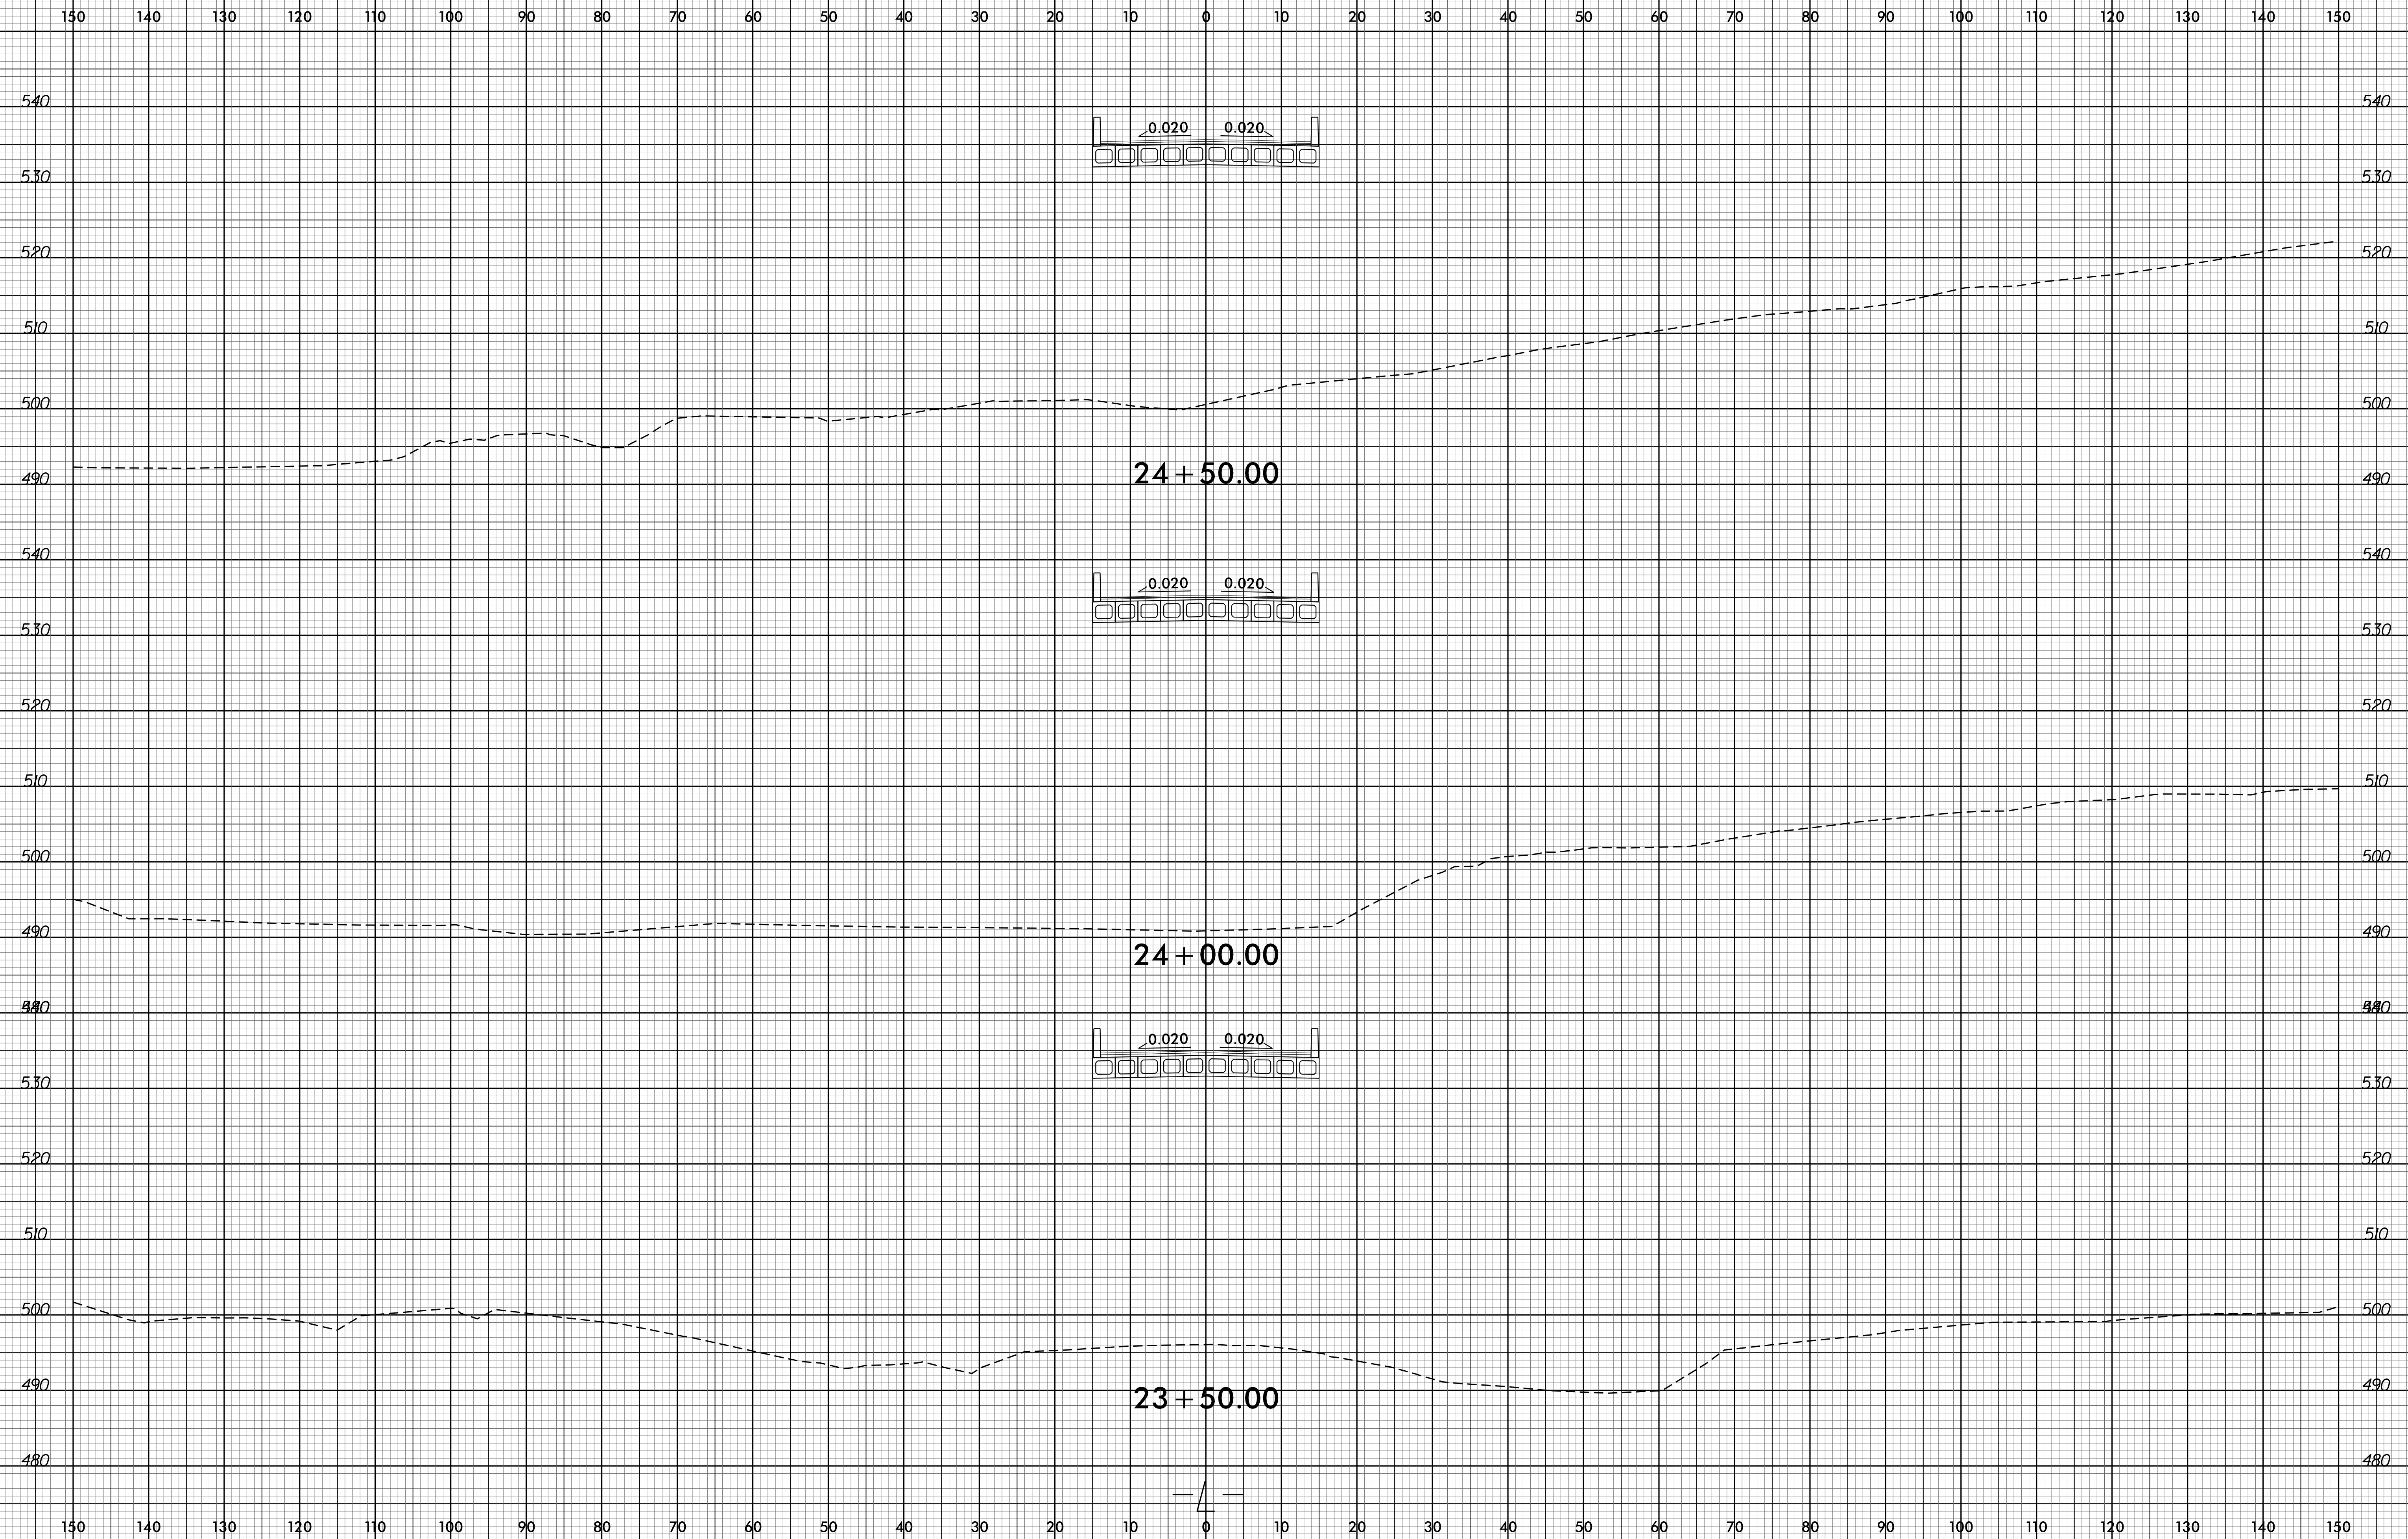

01-SEP-2016 08:09
R:\Roadway\XSC\B-5360_Ref\xp1.dgn
\$\$\$\$USERNAME\$\$\$\$