


6/23/16

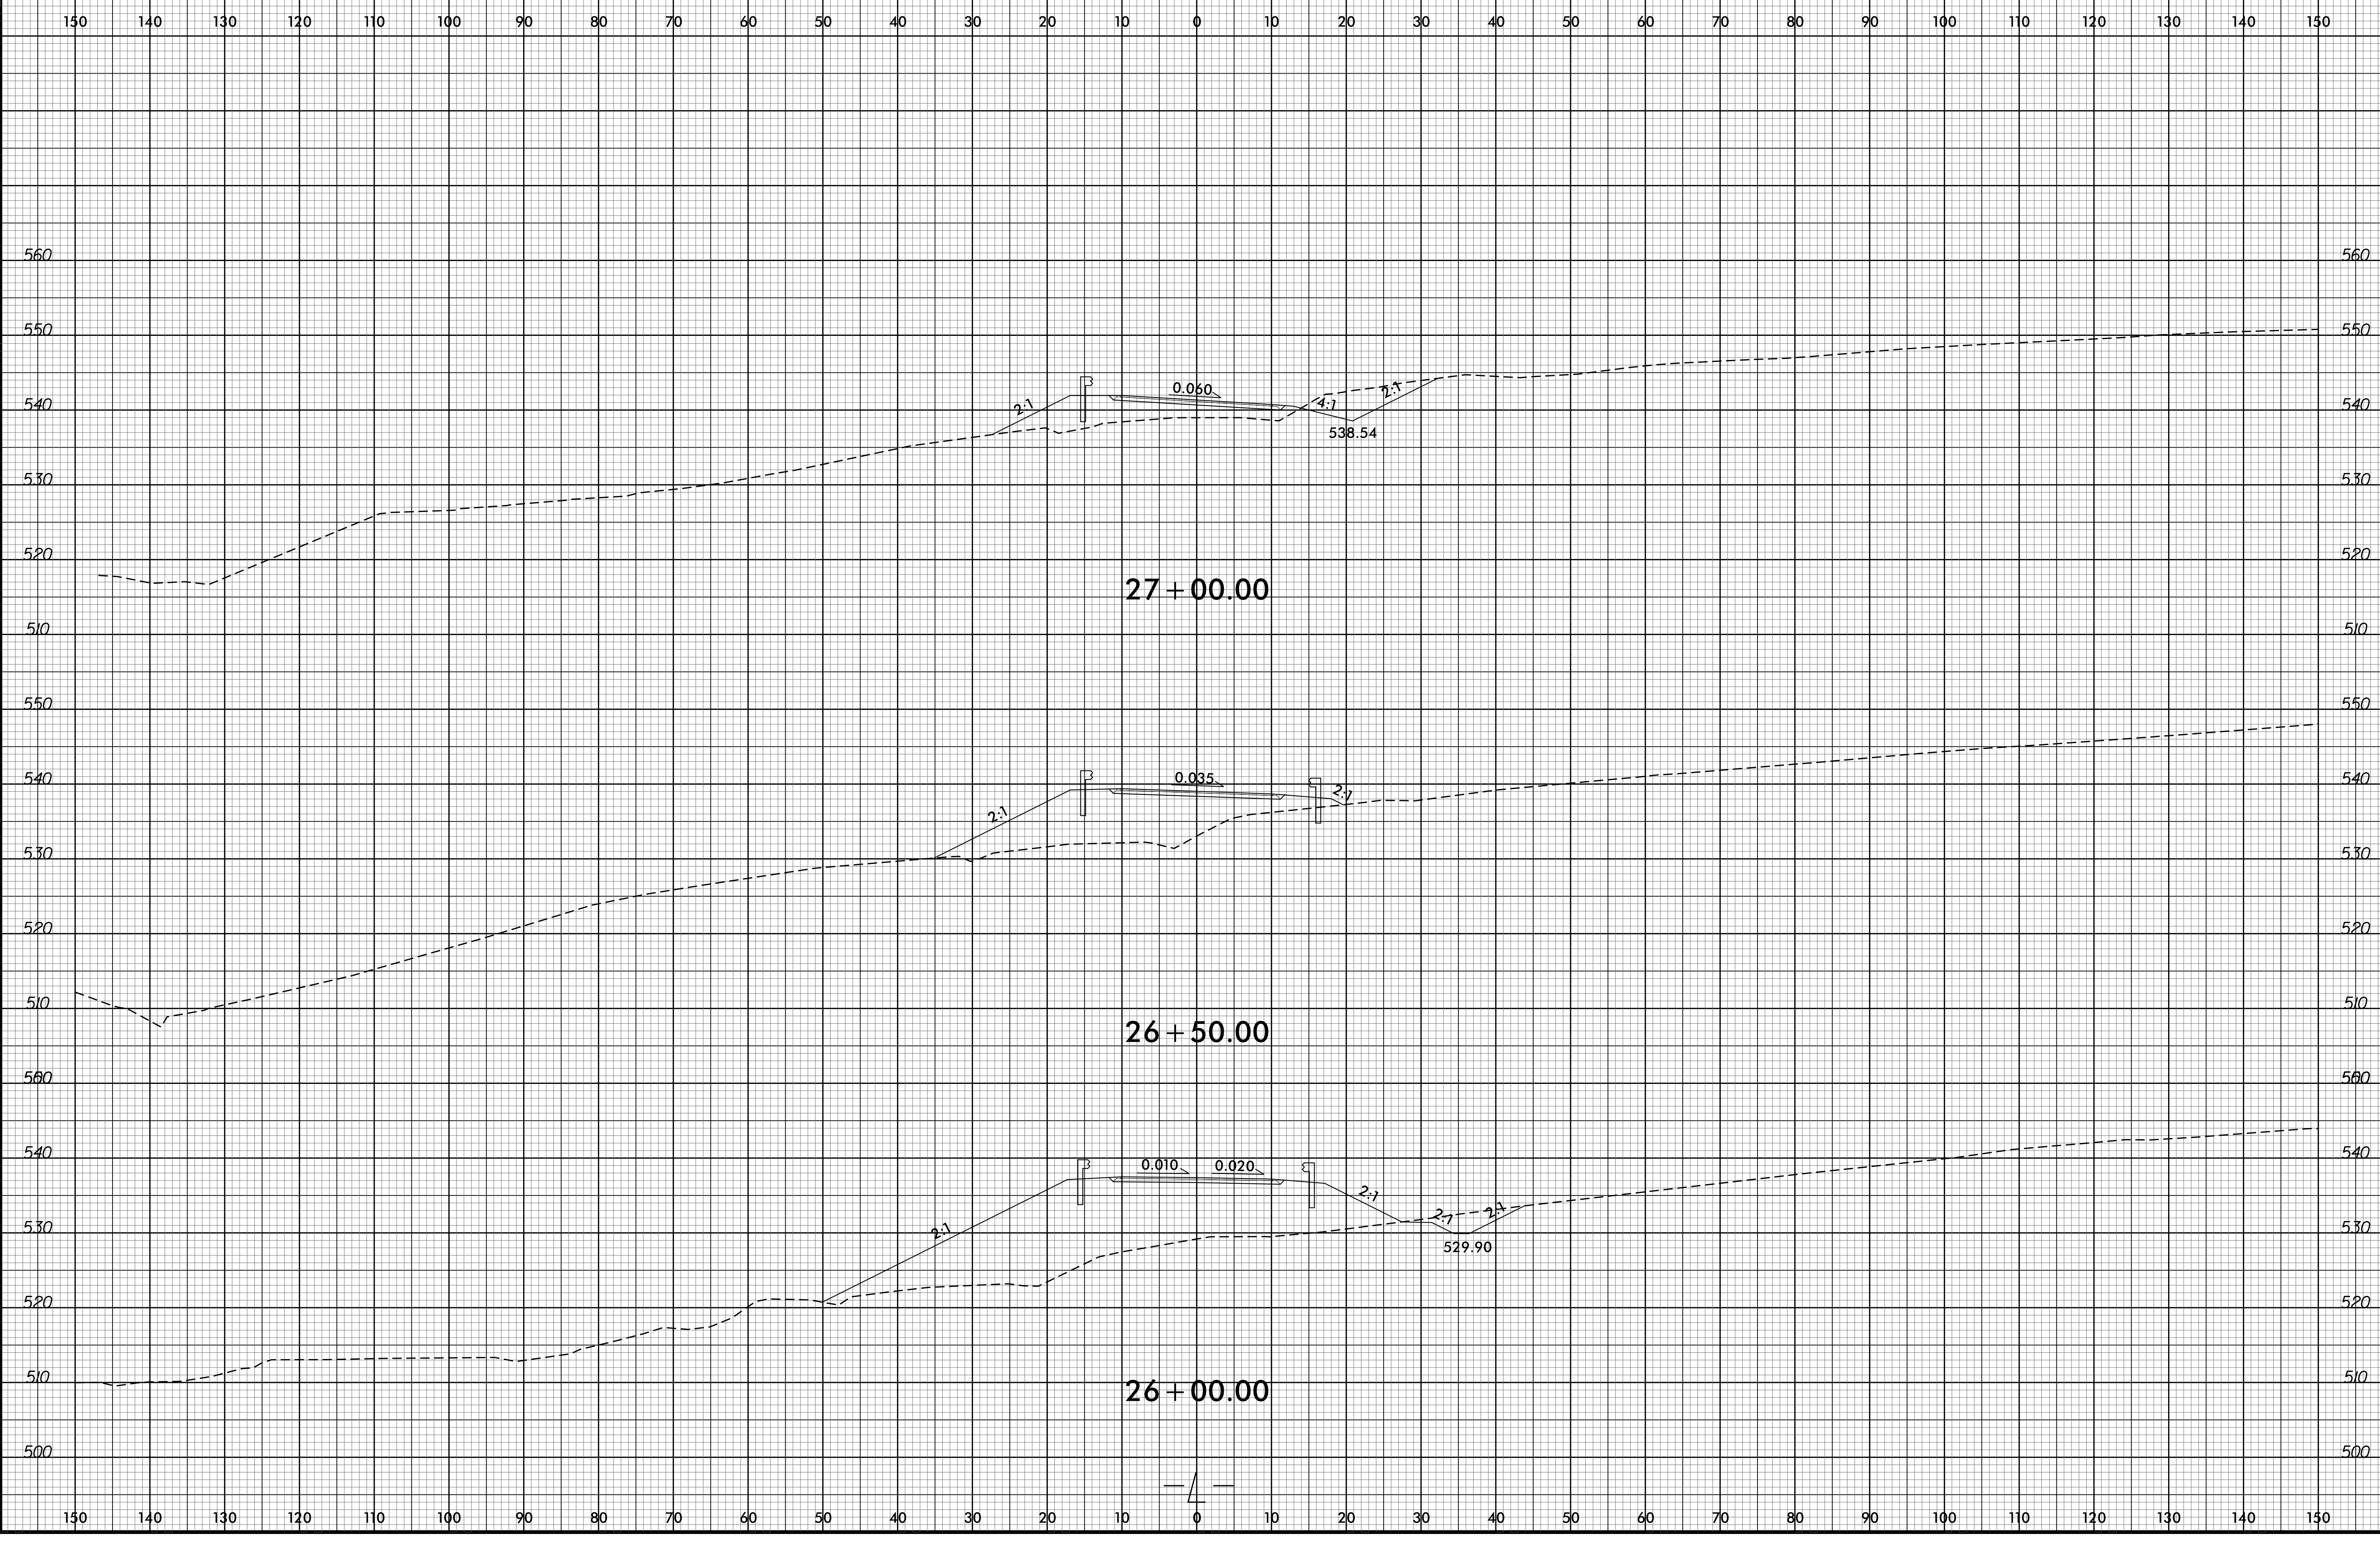

01-SEP-2016 08:09  
R:\Roadway\XSC\B-5360-Rel\xp1.dgn  
\$\$\$\$USERNAME\$\$\$\$