


6/23/16

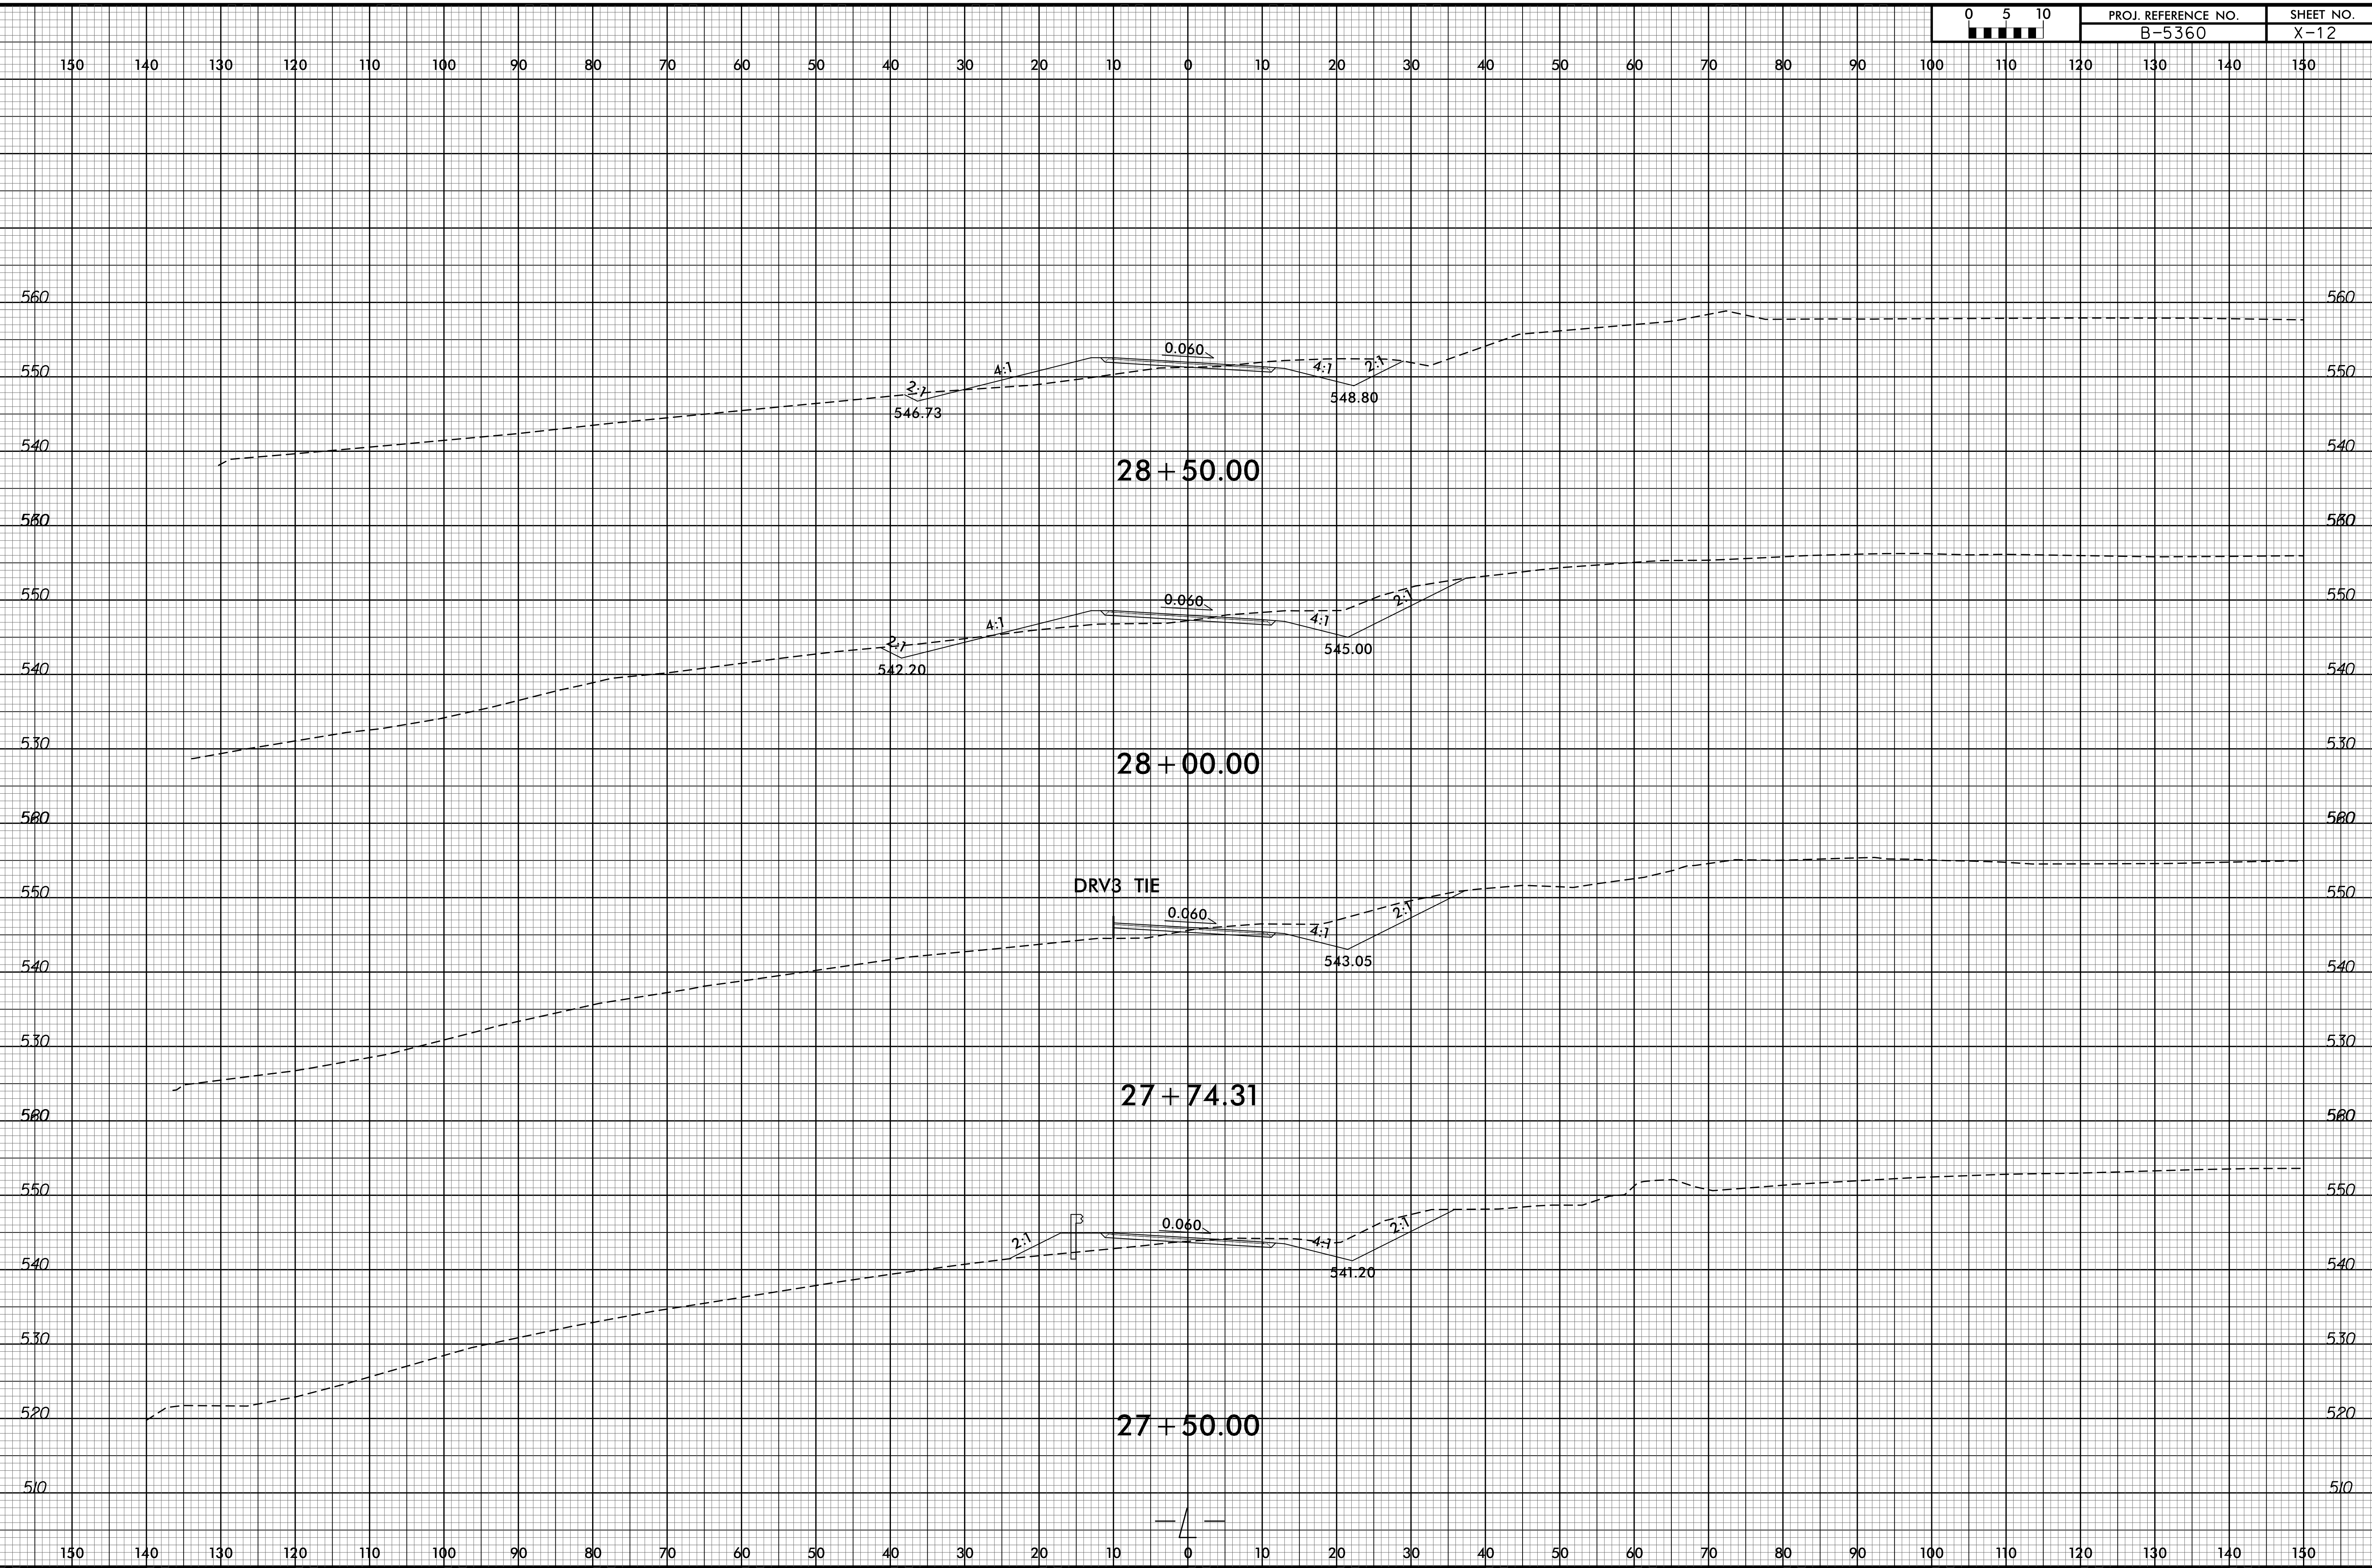

01-SEP-2016 08:10
R:\Roadway\XSEC\B-5360_12\Relay_xp1.dgn
\$\$\$\$USERNAME\$\$\$\$