


6/23/16

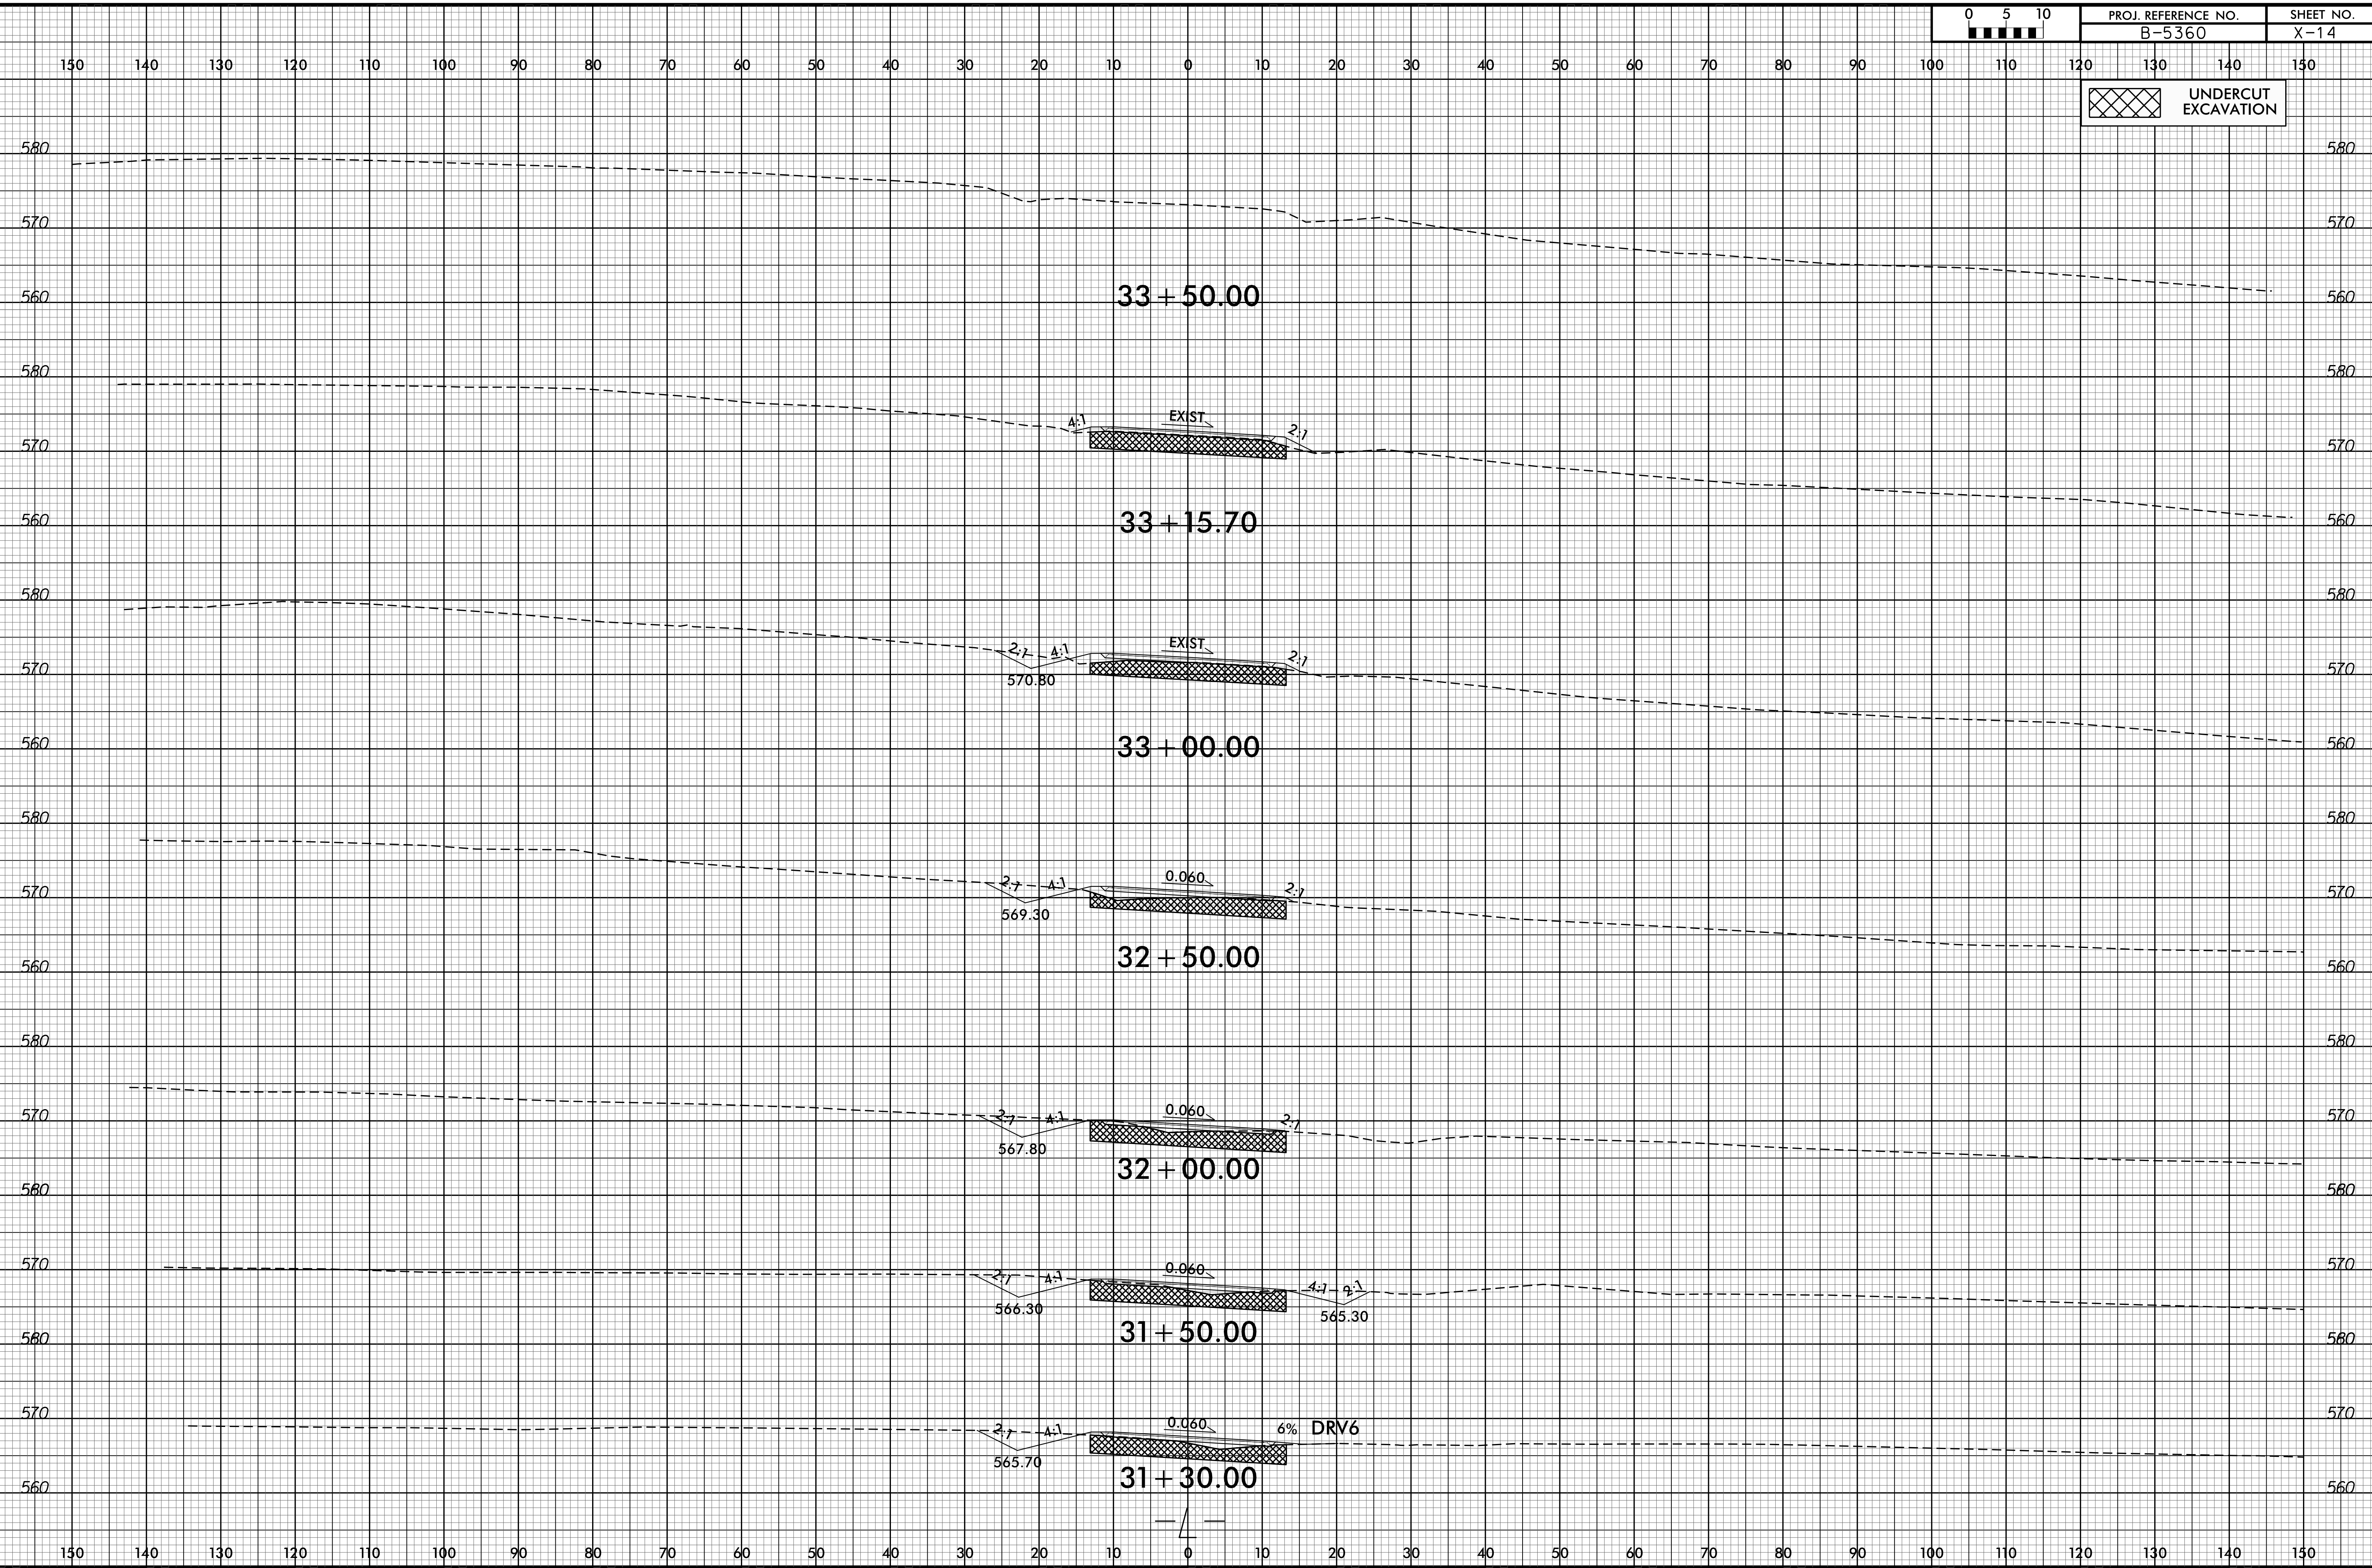

01-SEP-2016 08:10
R:\Roadway\XSC\B-5360_Rdy_xp1.dgn
SSAUSER\NAME\$