


6/23/16

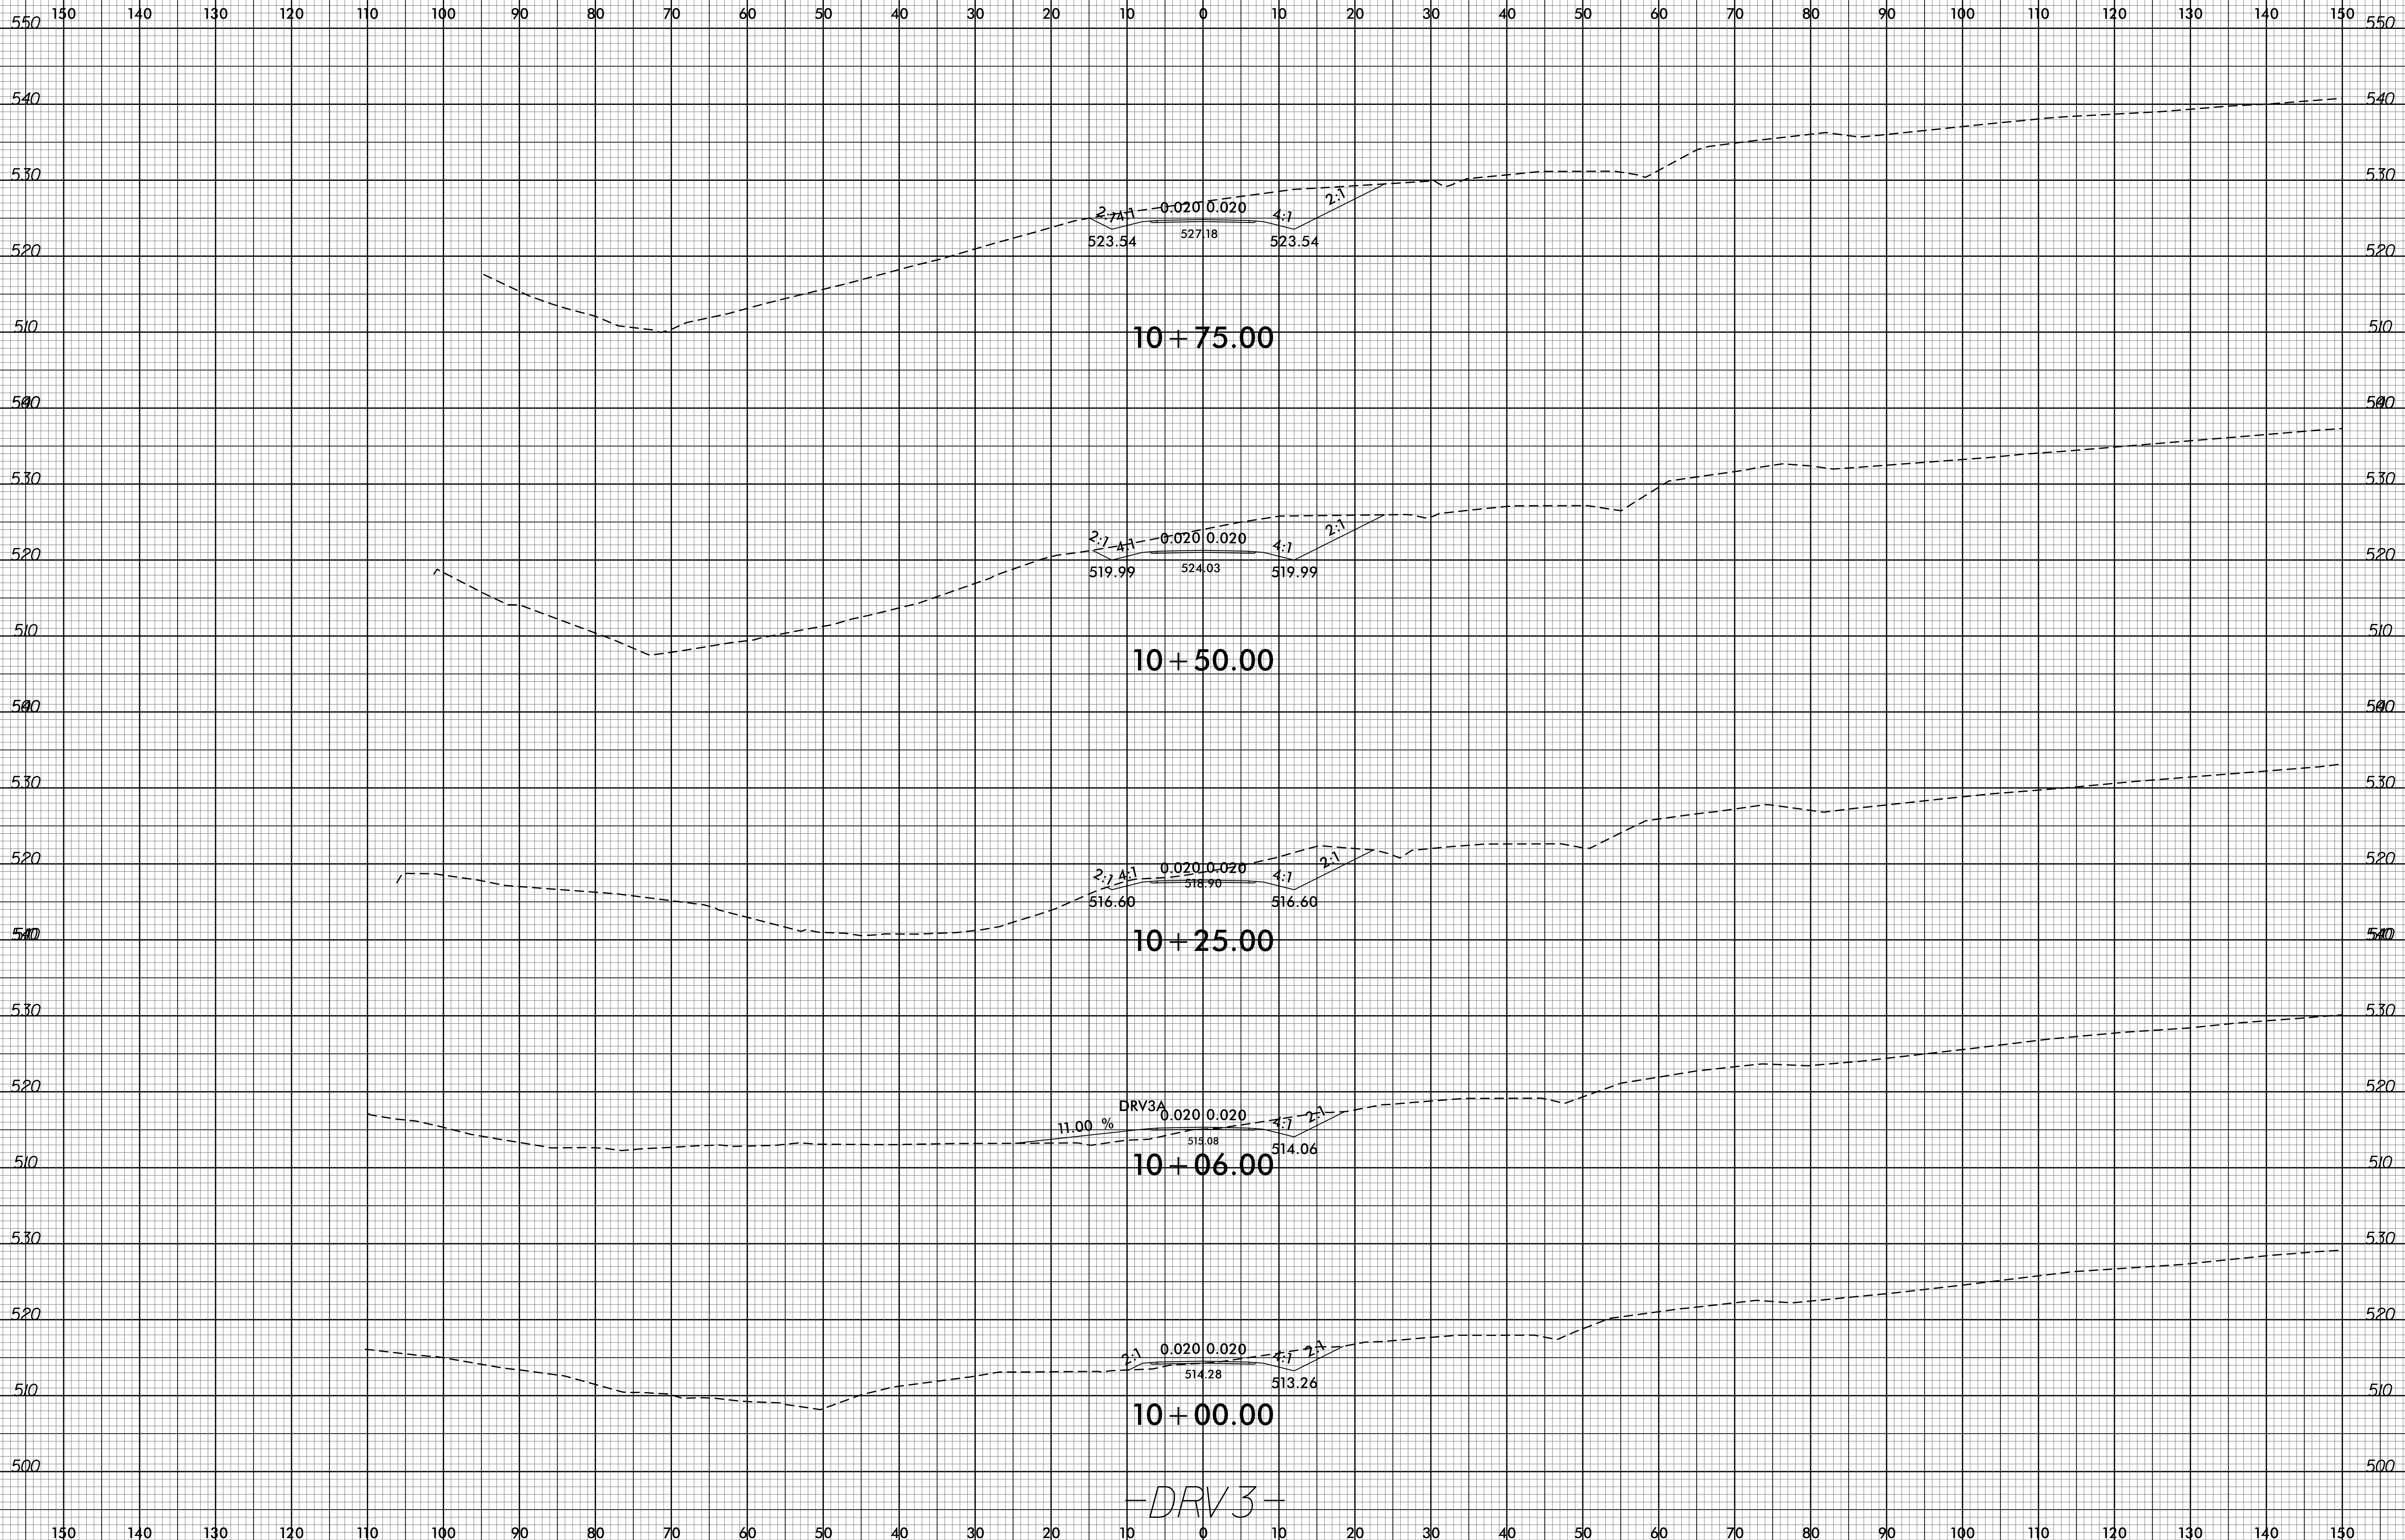

01-SEP-2016 08:10
R:\Roadway\XSC\B-5360_Rdy_DRV_xpl.dgn
SSAUSER\NAME\$

-DRV3-