



EXP. - SPAN A

FIX. - SPAN B

FIX. - SPANS A & B

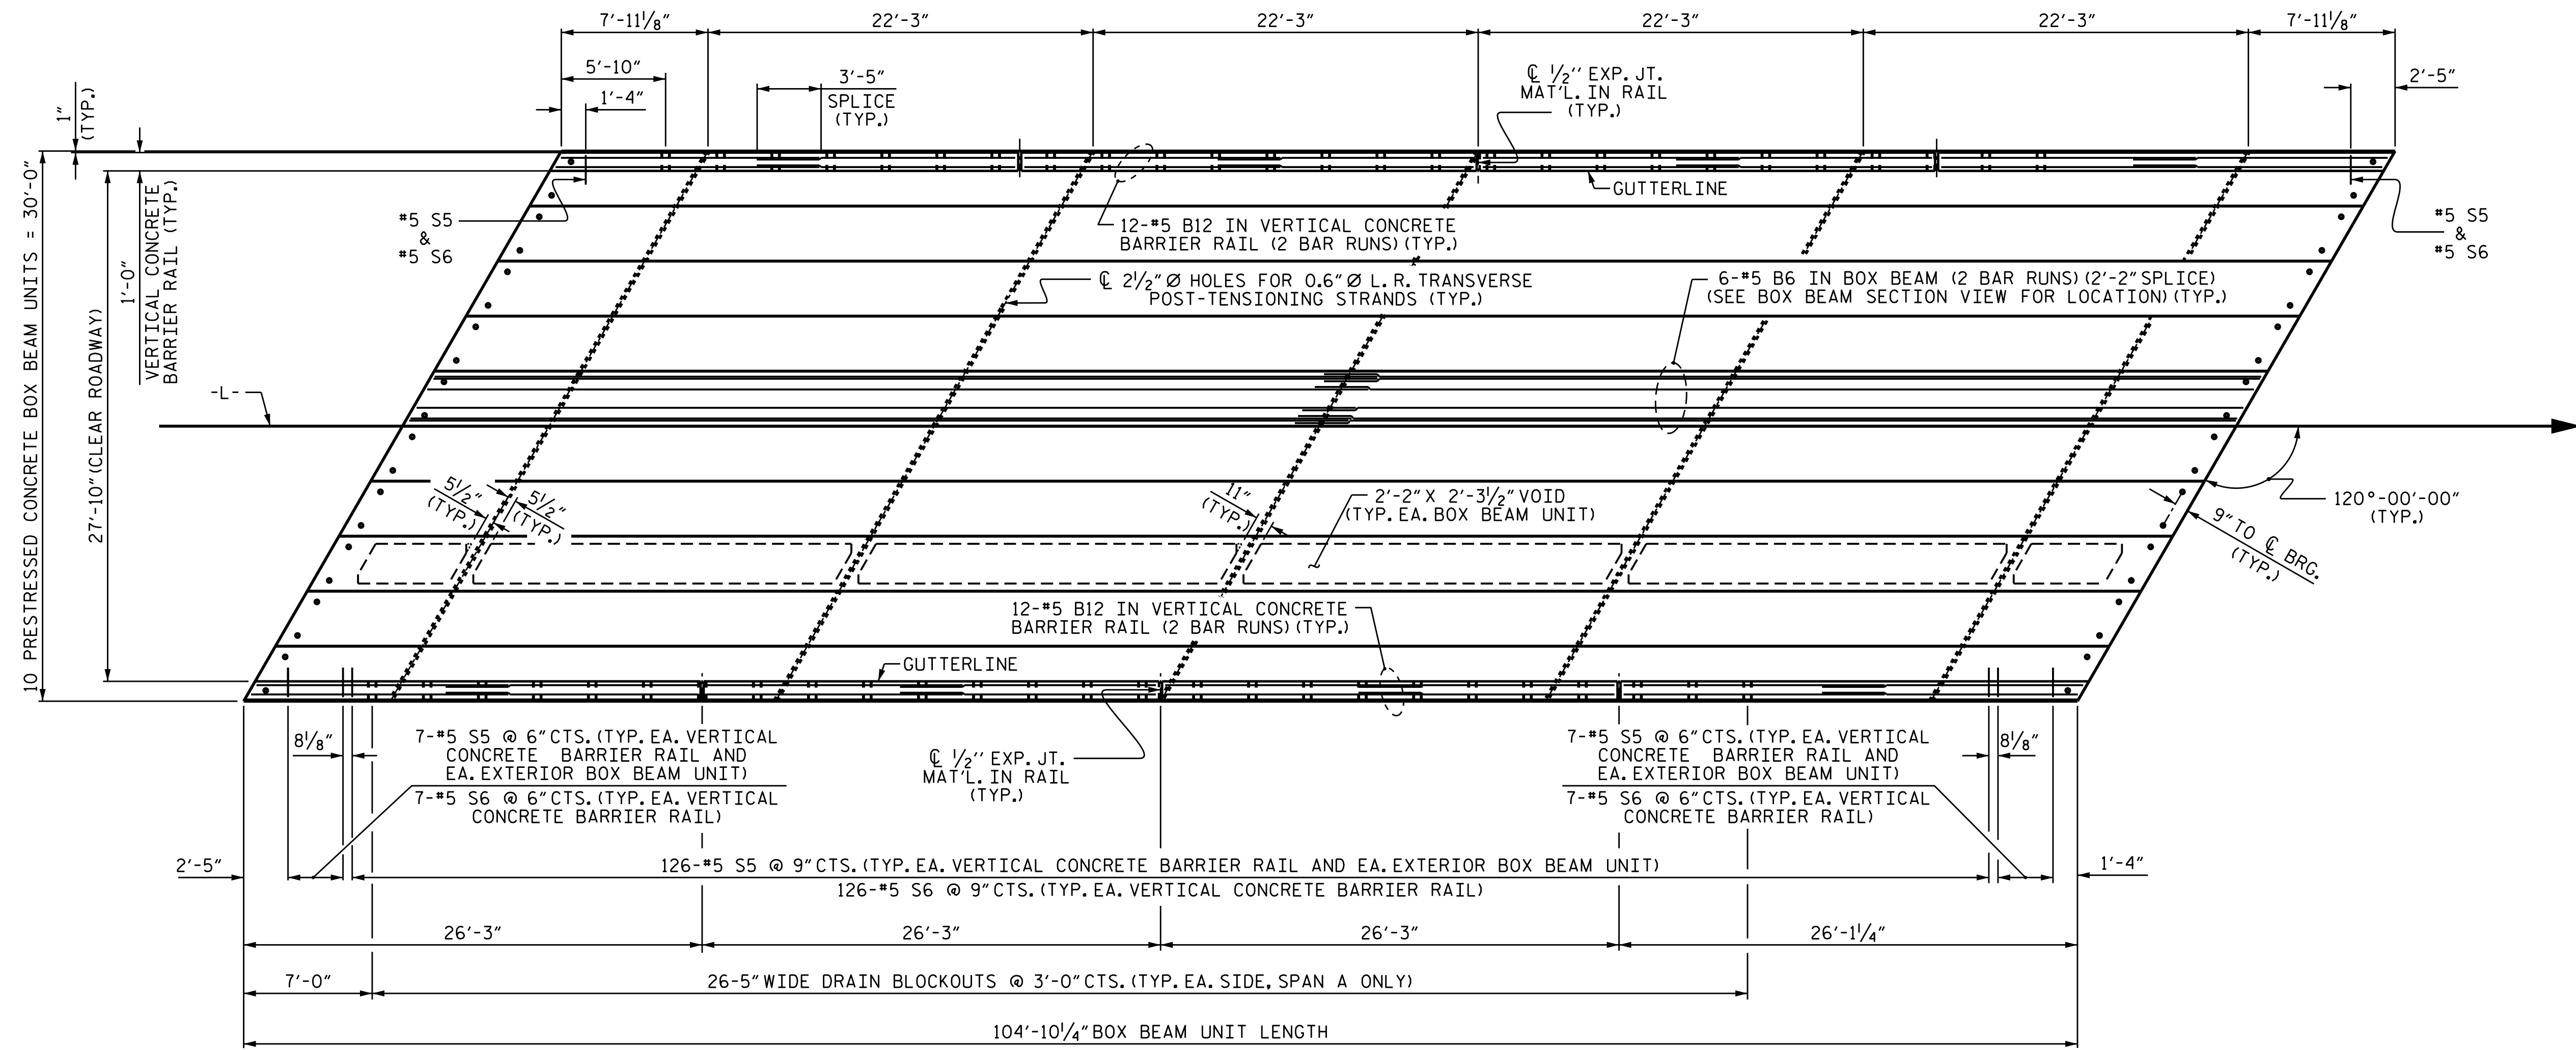

PLAN OF UNIT

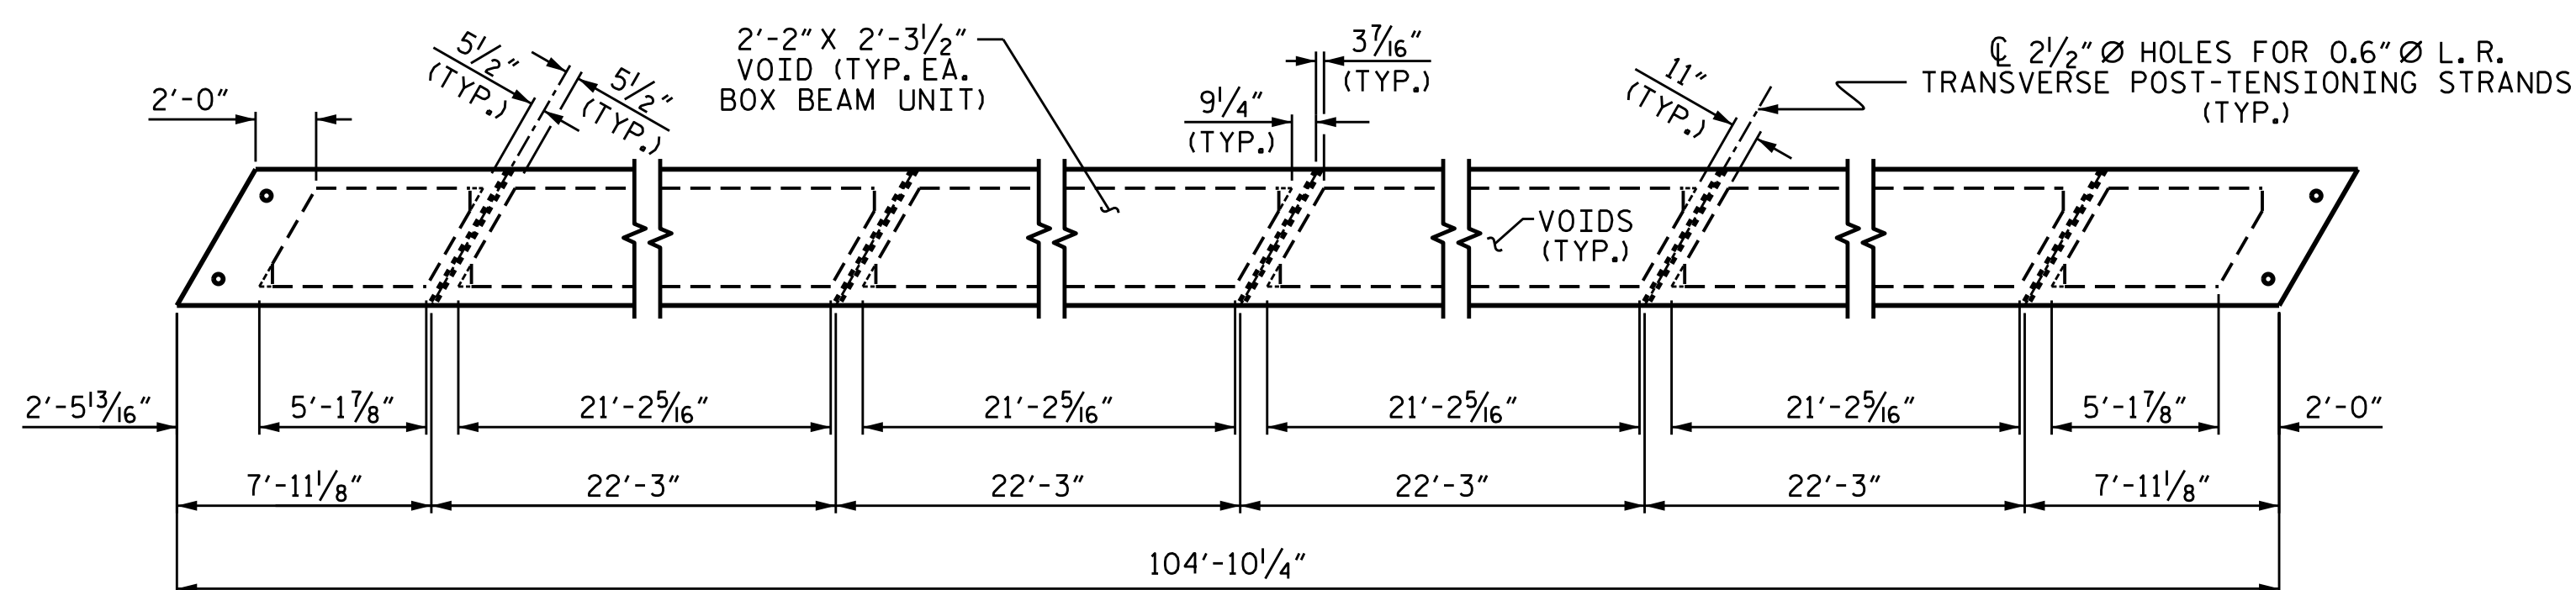

DIAPHRAGM AND VOID LAYOUT

PROJECT NO. B-5360  
RANDOLPH COUNTY  
 STATION: 23+68.00 -L-

SHEET 2 OF 7

STATE OF NORTH CAROLINA  
 DEPARTMENT OF TRANSPORTATION  
 RALEIGH

PLAN OF 104'-10 1/4" UNIT  
 27'-10" CLEAR ROADWAY  
 120° SKEW



DocuSigned by:  
 Gregory W. Dickey  
 884E4B8CE848E...  
 8/22/2016

ASSEMBLED BY : A. K. PATEL DATE : 1/13/16  
 CHECKED BY : W. F. PARKER DATE : 3/16  
 DESIGN ENGINEER OF RECORD : K. P. SEDAI DATE : 6/16

DRAWN BY : DGE 10/11 REV. 8/14 MAA/TMG  
 CHECKED BY : TMG 11/11

22-AUG-2016 08:07  
 X:\Structures\Plans\FINAL\_PLANS\B-5360\_SD.dgn  
 gdickey

DOCUMENT NOT CONSIDERED  
 FINAL UNLESS ALL  
 SIGNATURES COMPLETED

REVISIONS						SHEET NO.
NO.	BY:	DATE:	NO.	BY:	DATE:	S-6
1			3			TOTAL SHEETS
2			4			38