
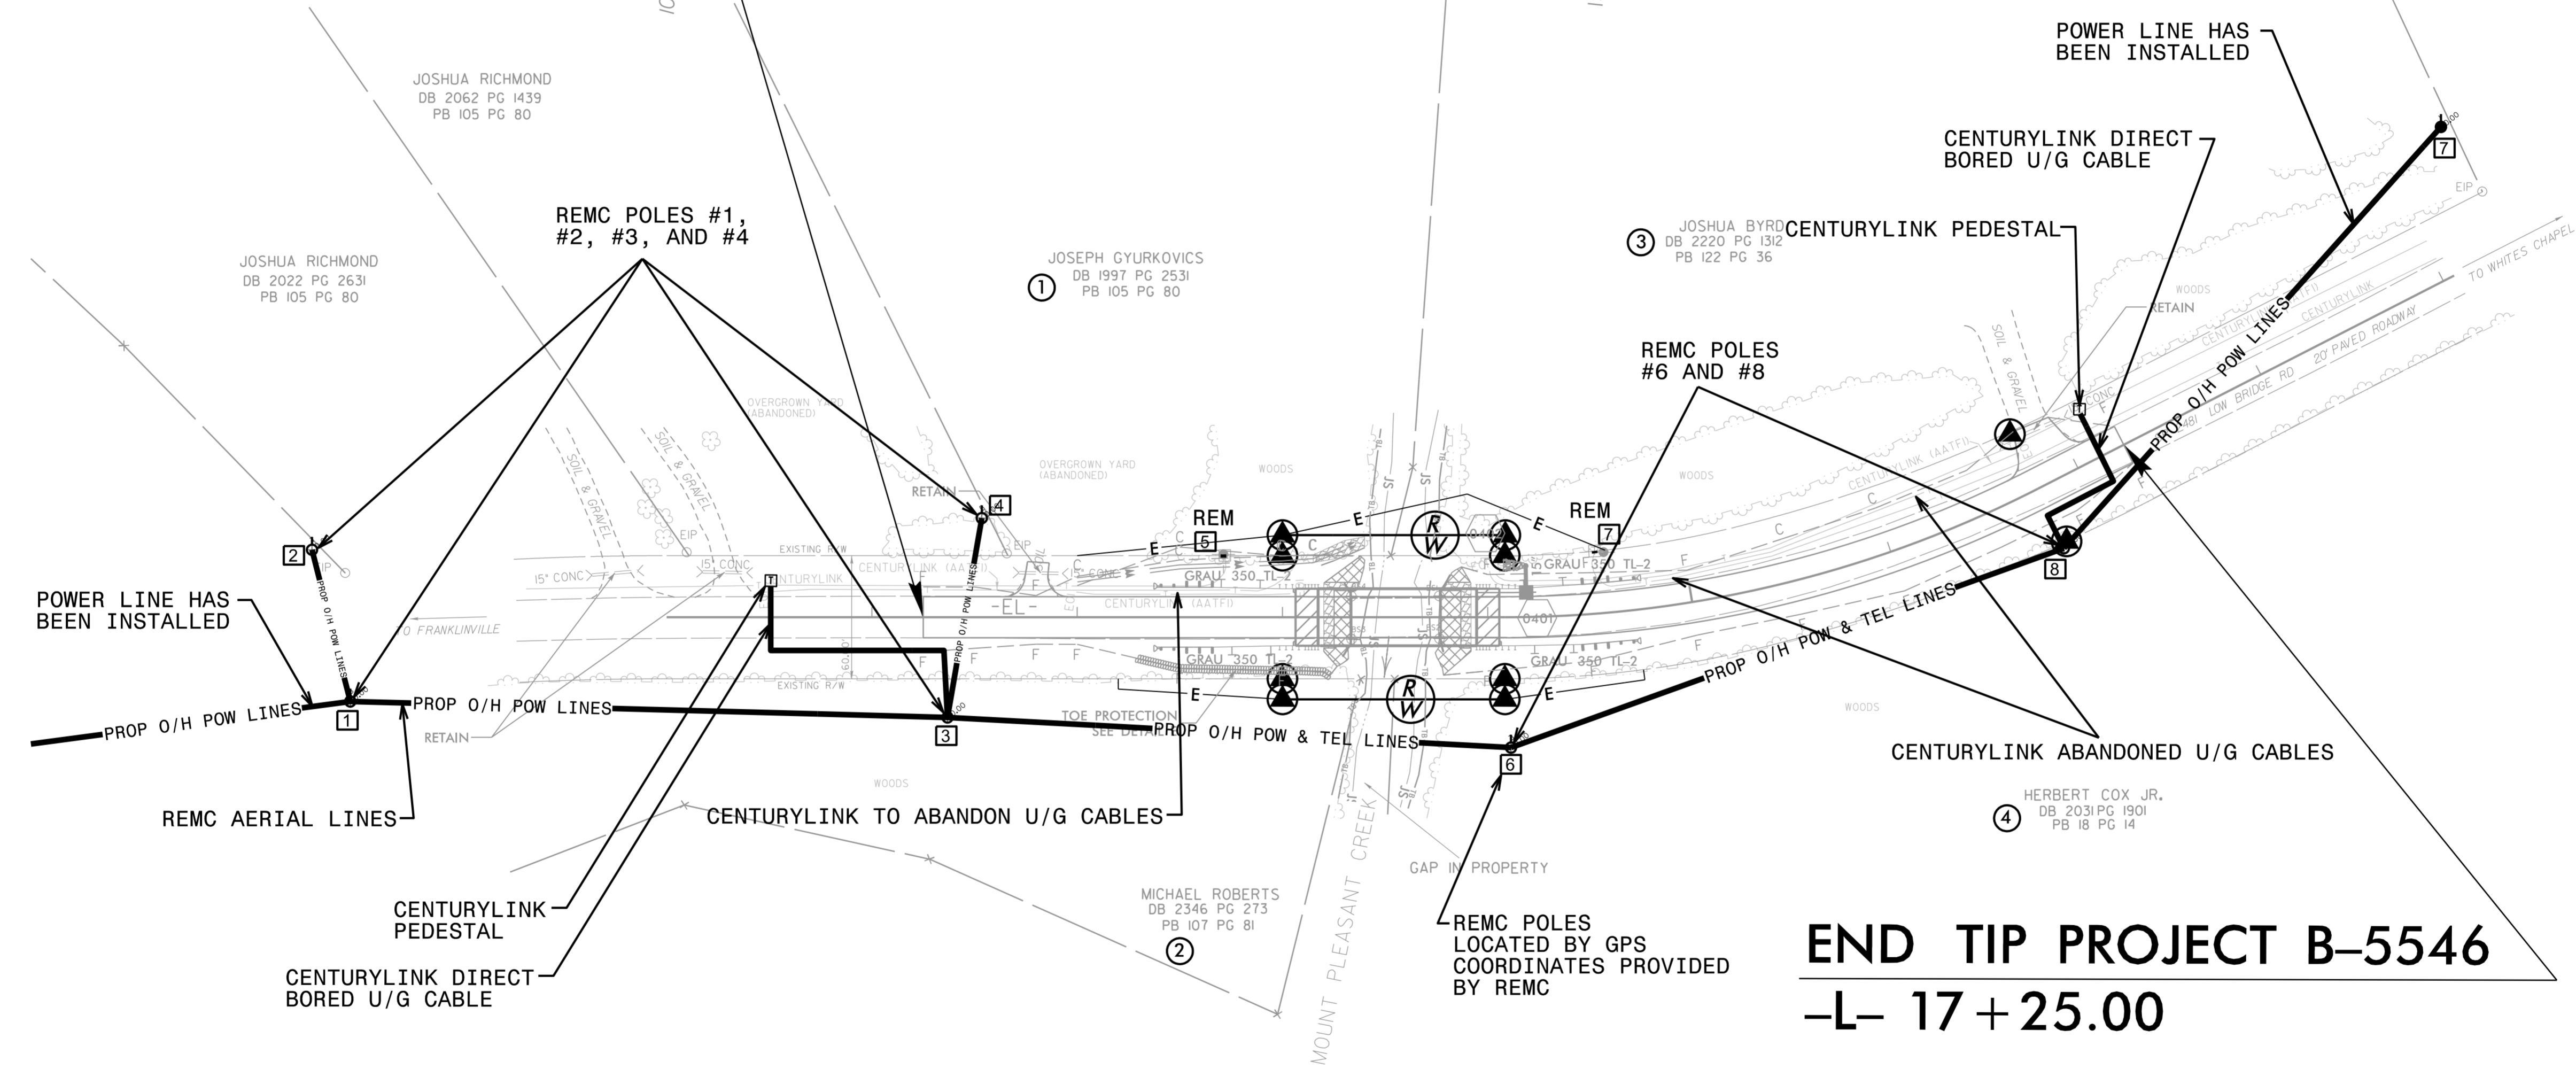


UTILITIES BY OTHERS

NOTE:
POWER LINE HAS BEEN INSTALLED

NOTE:
ALL PROPOSED UTILITY WORK SHOWN ON THIS SHEET WILL BE DONE BY OTHERS. NO PAYMENT WILL BE MADE TO THE CONTRACTOR FOR PROPOSED UTILITY WORK SHOWN ON THIS SHEET.

BEGIN TIP PROJECT B-5546
-L- 11+25.00

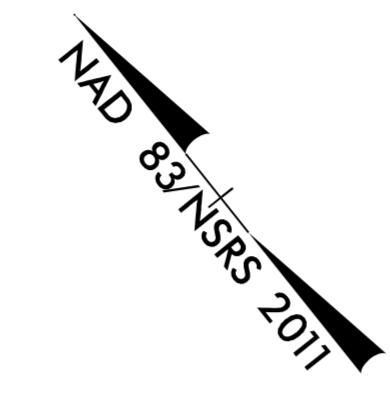

END TIP PROJECT B-5546
-L- 17+25.00

5/14/99
7/5/2016
C:\Users\james\Engineering\UBD\Pro\B-5546\ut_rdy4_U002.dgn