


8/23/99

0 2.5 5	PROJ. REFERENCE NO. B-5546	SHEET NO. X-5
---------	-------------------------------	------------------

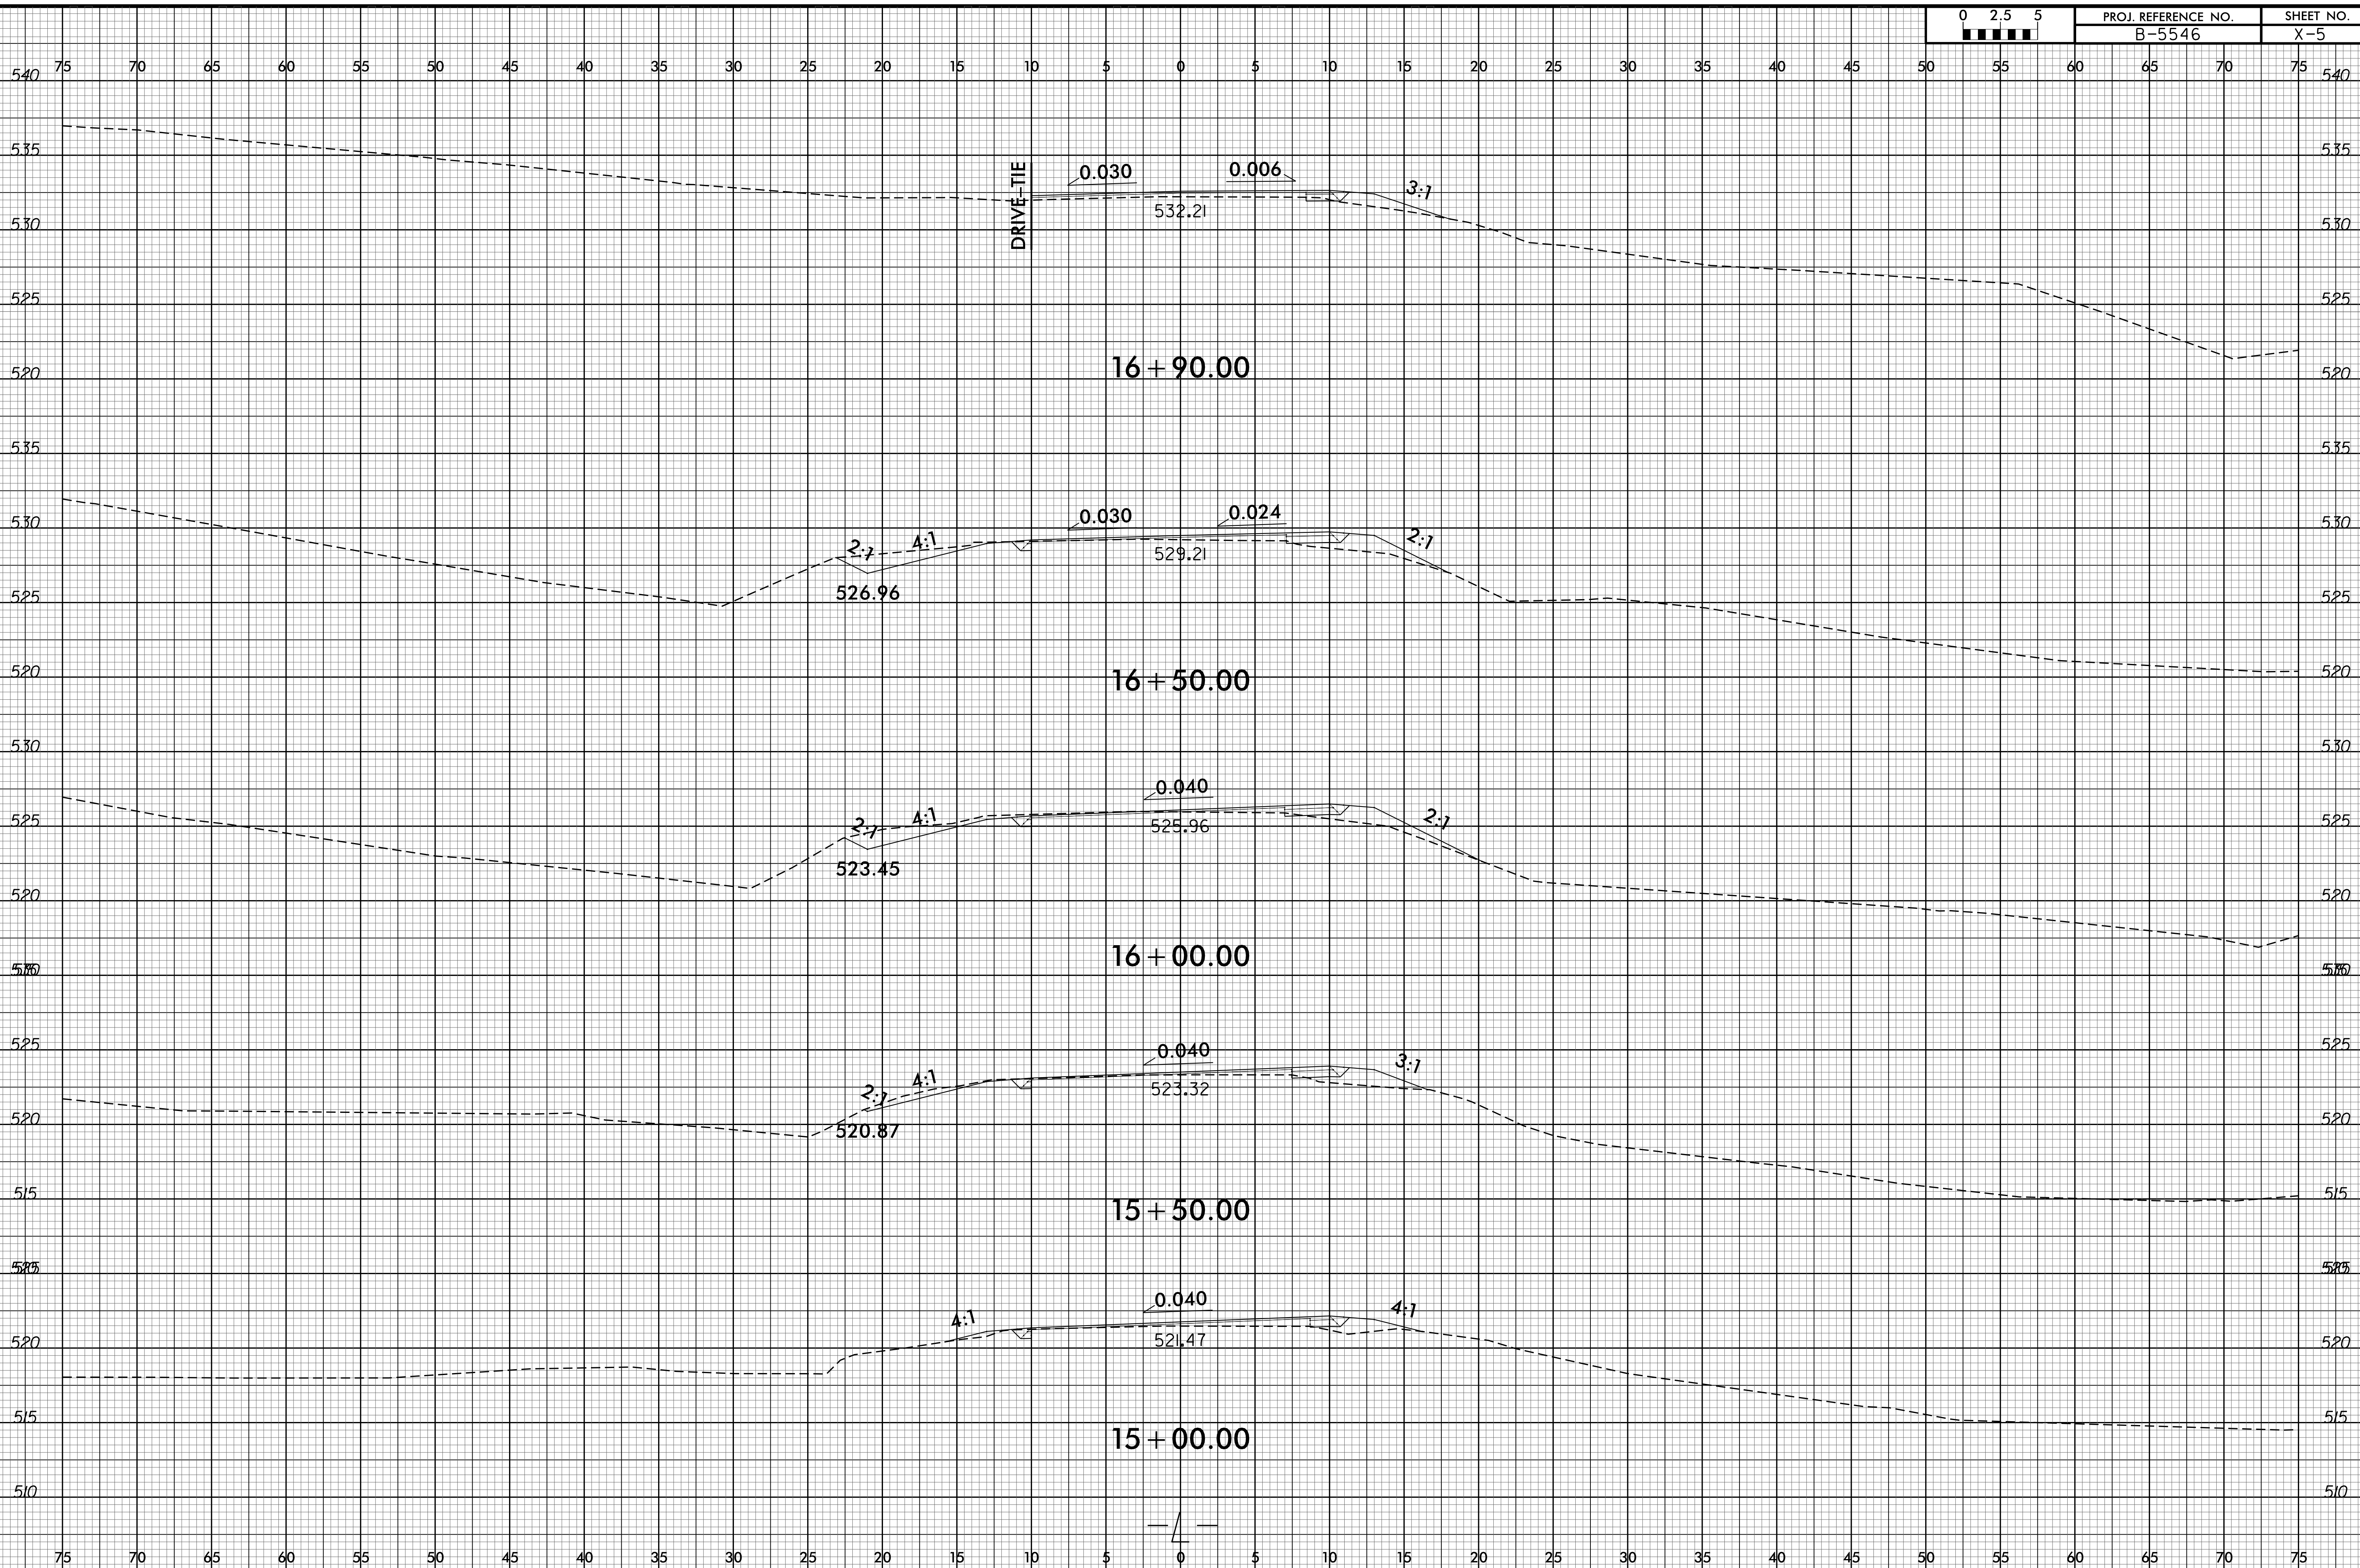

01-SEP-2016 08:42
P:\Program\XSC\B-5546-Rdy_xpl.dgn
\$\$\$\$SERIAL\$\$\$\$