

5/28/99

-L_DET-

LOCHNER
 H. W. LOCHNER, INC.
 2840 PLAZA PLACE, SUITE 202
 RALEIGH, NC 27612
 (919)571-7111

NC License Number F-0159
 NC License Number C-1554


343 E. SIX FORKS ROAD, SUITE 200
 RALEIGH, NC 27609

PROJECT REFERENCE NO. R-2915C	SHEET NO. 2B-4
ROADWAY DESIGN ENGINEER SEAL 25523 9/8/2016	HYDRAULICS ENGINEER SEAL 25523 9/11/2016

Documented by: *James A. Byrd*
 Documented by: *James A. Byrd*

SAF015AD7ACC48F...
9/8/2016

DOCUMENT NOT CONSIDERED FINAL UNLESS ALL SIGNATURES COMPLETED

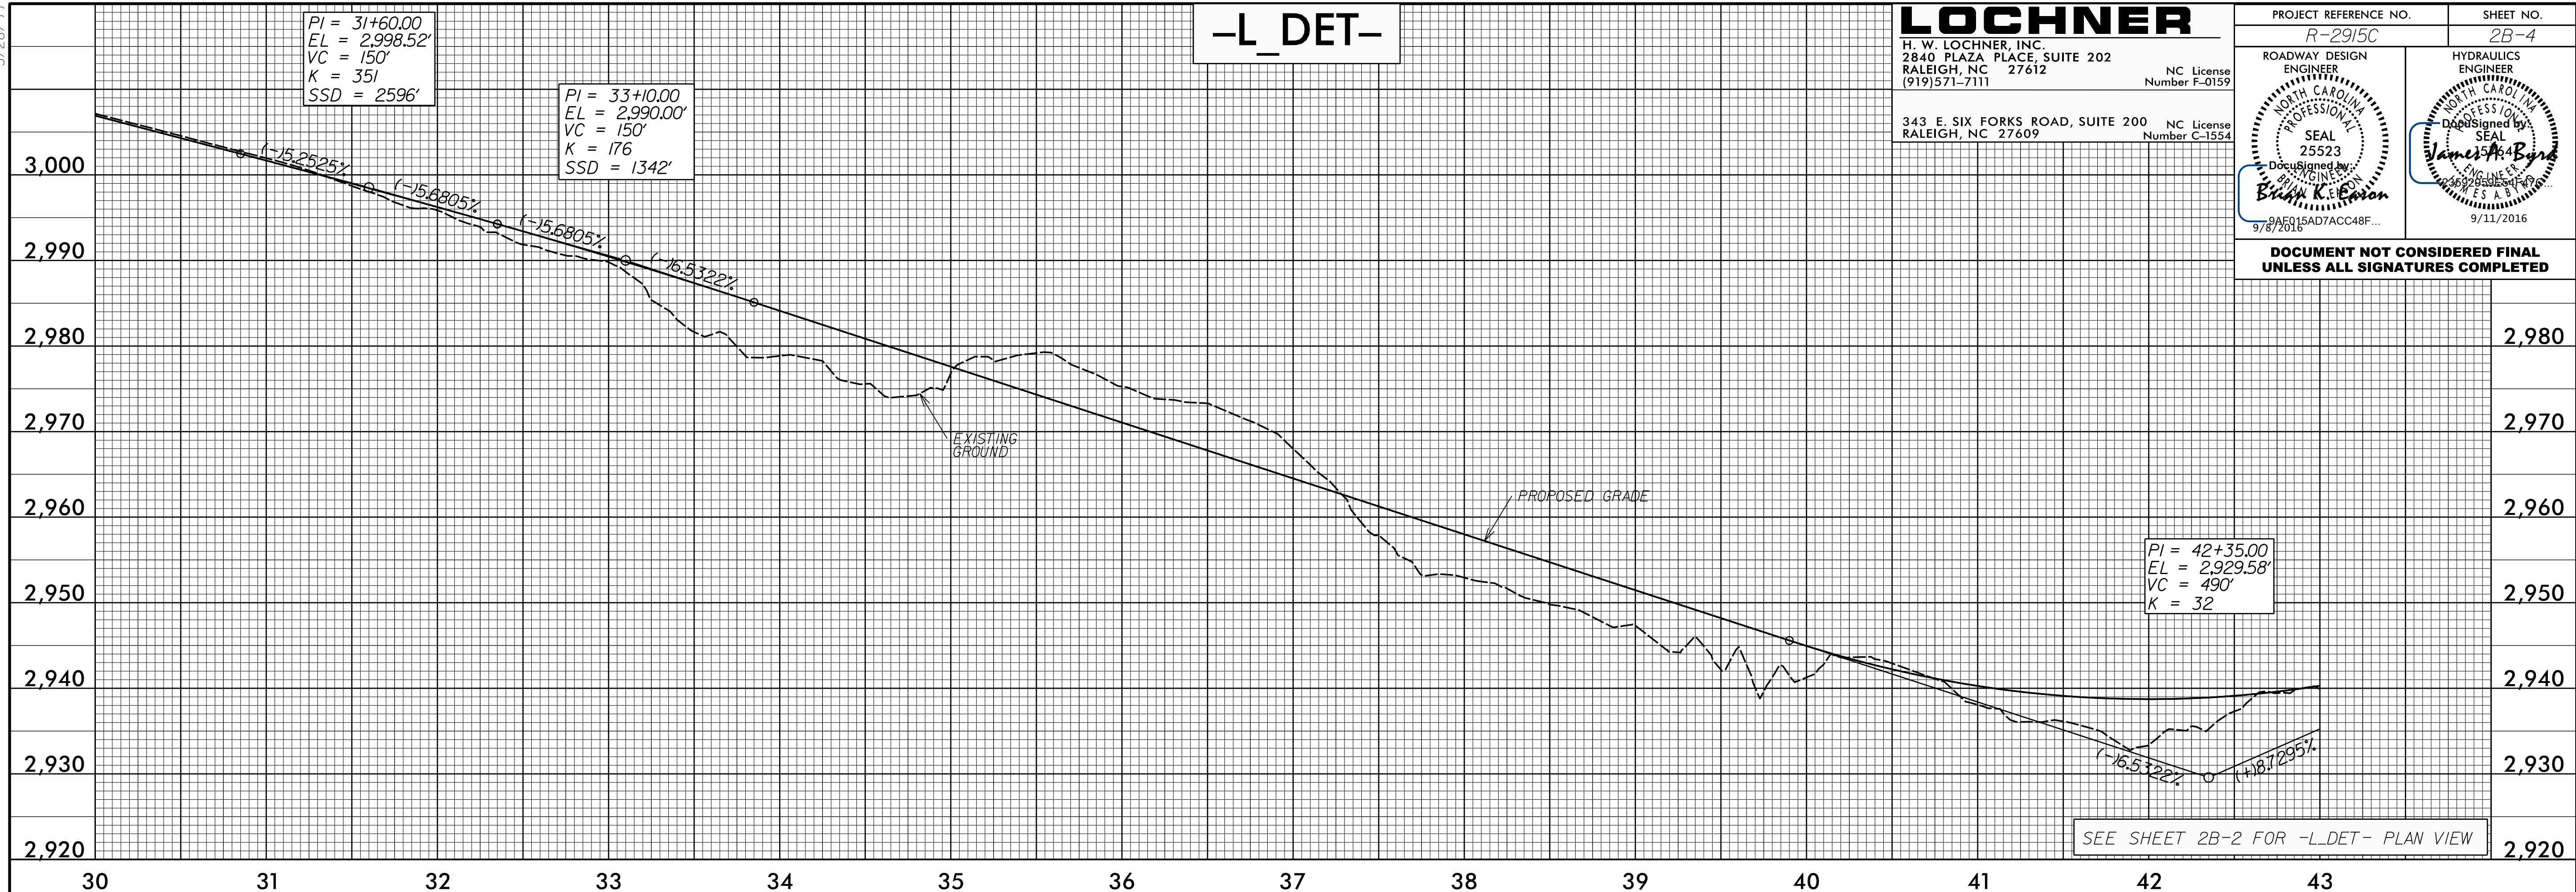

-L_DET-

