
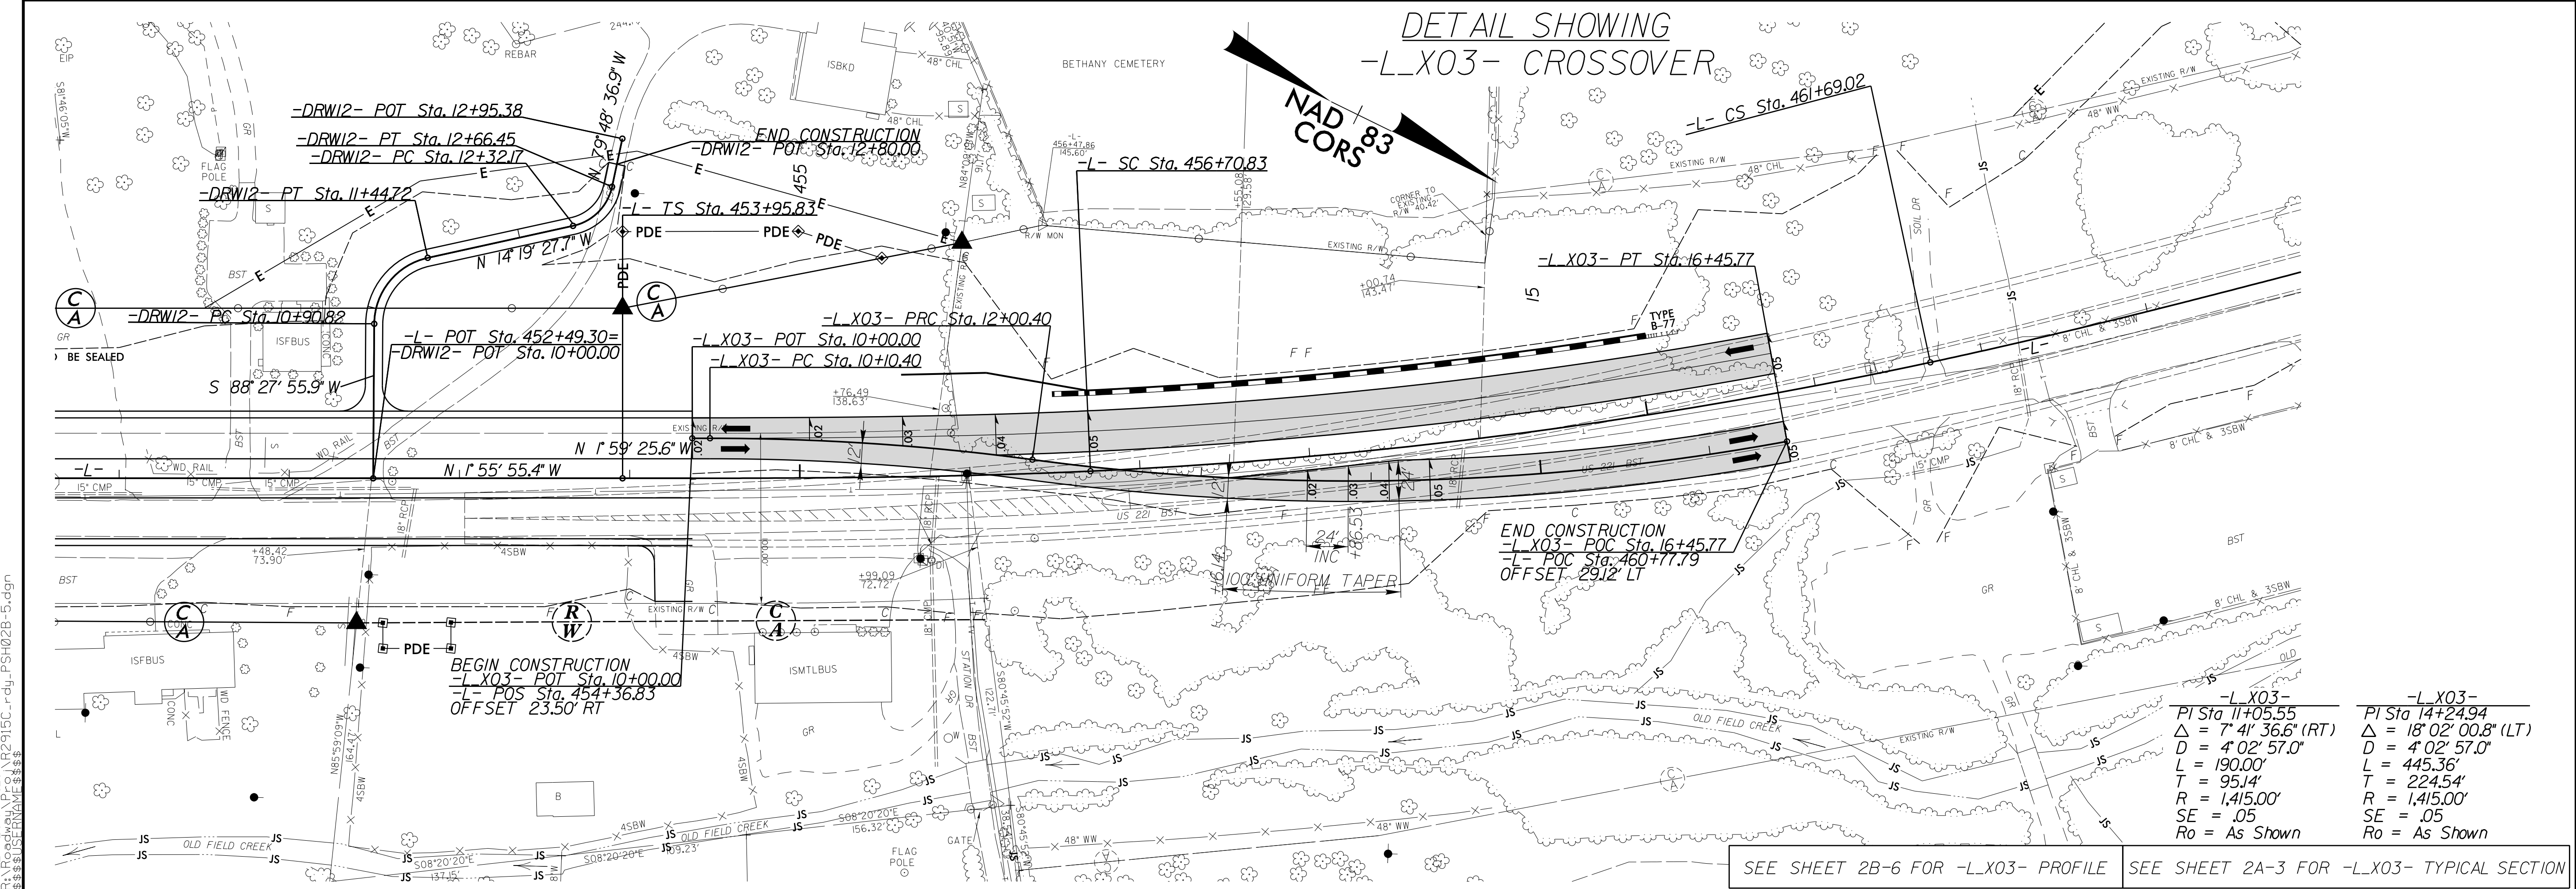


8.17.799

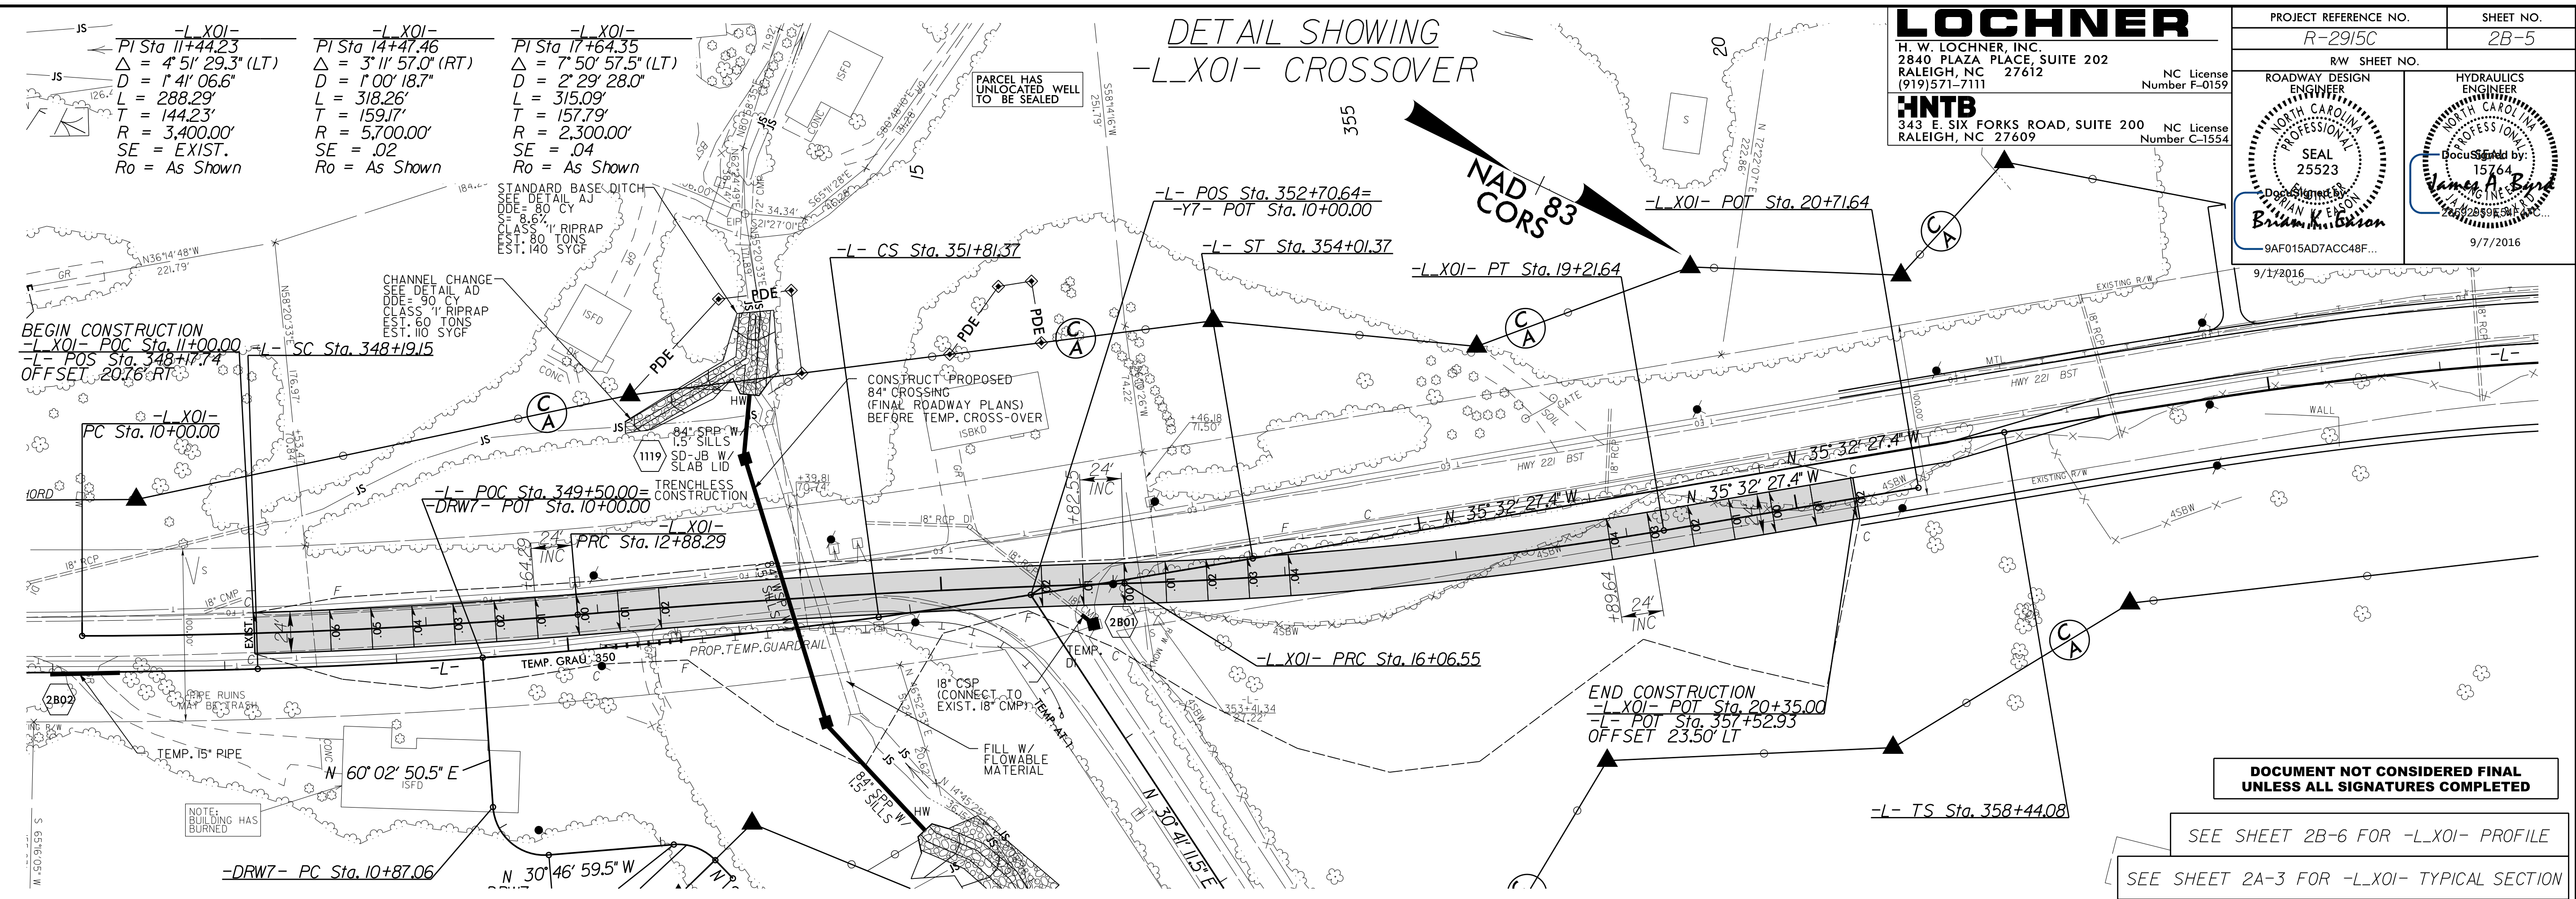

01-SEP-2016 13:25  
R:\Projects\2915C\_rdw\PSH02B-5.dgn  
BRIAN K. EASON