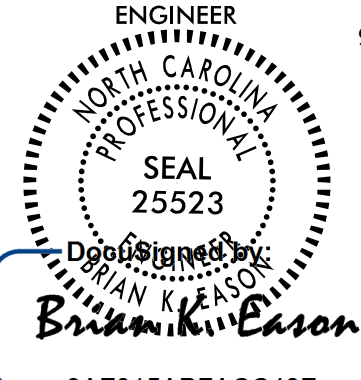


8/17/99


LOCHNER
 H. W. LOCHNER, INC.
 2840 PLAZA PLACE, SUITE 202
 RALEIGH, NC 27612
 (919)571-7111
 NC License Number F-0159

HNTB
 343 E. SIX FORKS ROAD, SUITE 200
 RALEIGH, NC 27609
 NC License Number C-1554

PROJECT REFERENCE NO. R-2915C	SHEET NO. 2B-9
RW SHEET NO.	
ROADWAY DESIGN ENGINEER 9/1/2016	
	
9AF015AD7ACC48E DOCUMENT NOT CONSIDERED FINAL UNLESS ALL SIGNATURES COMPLETED	

DETAIL SHOWING

INTERSECTION OF -L- (US 221) AT
-Y4- WINDY HILL ROAD (SR 1169)

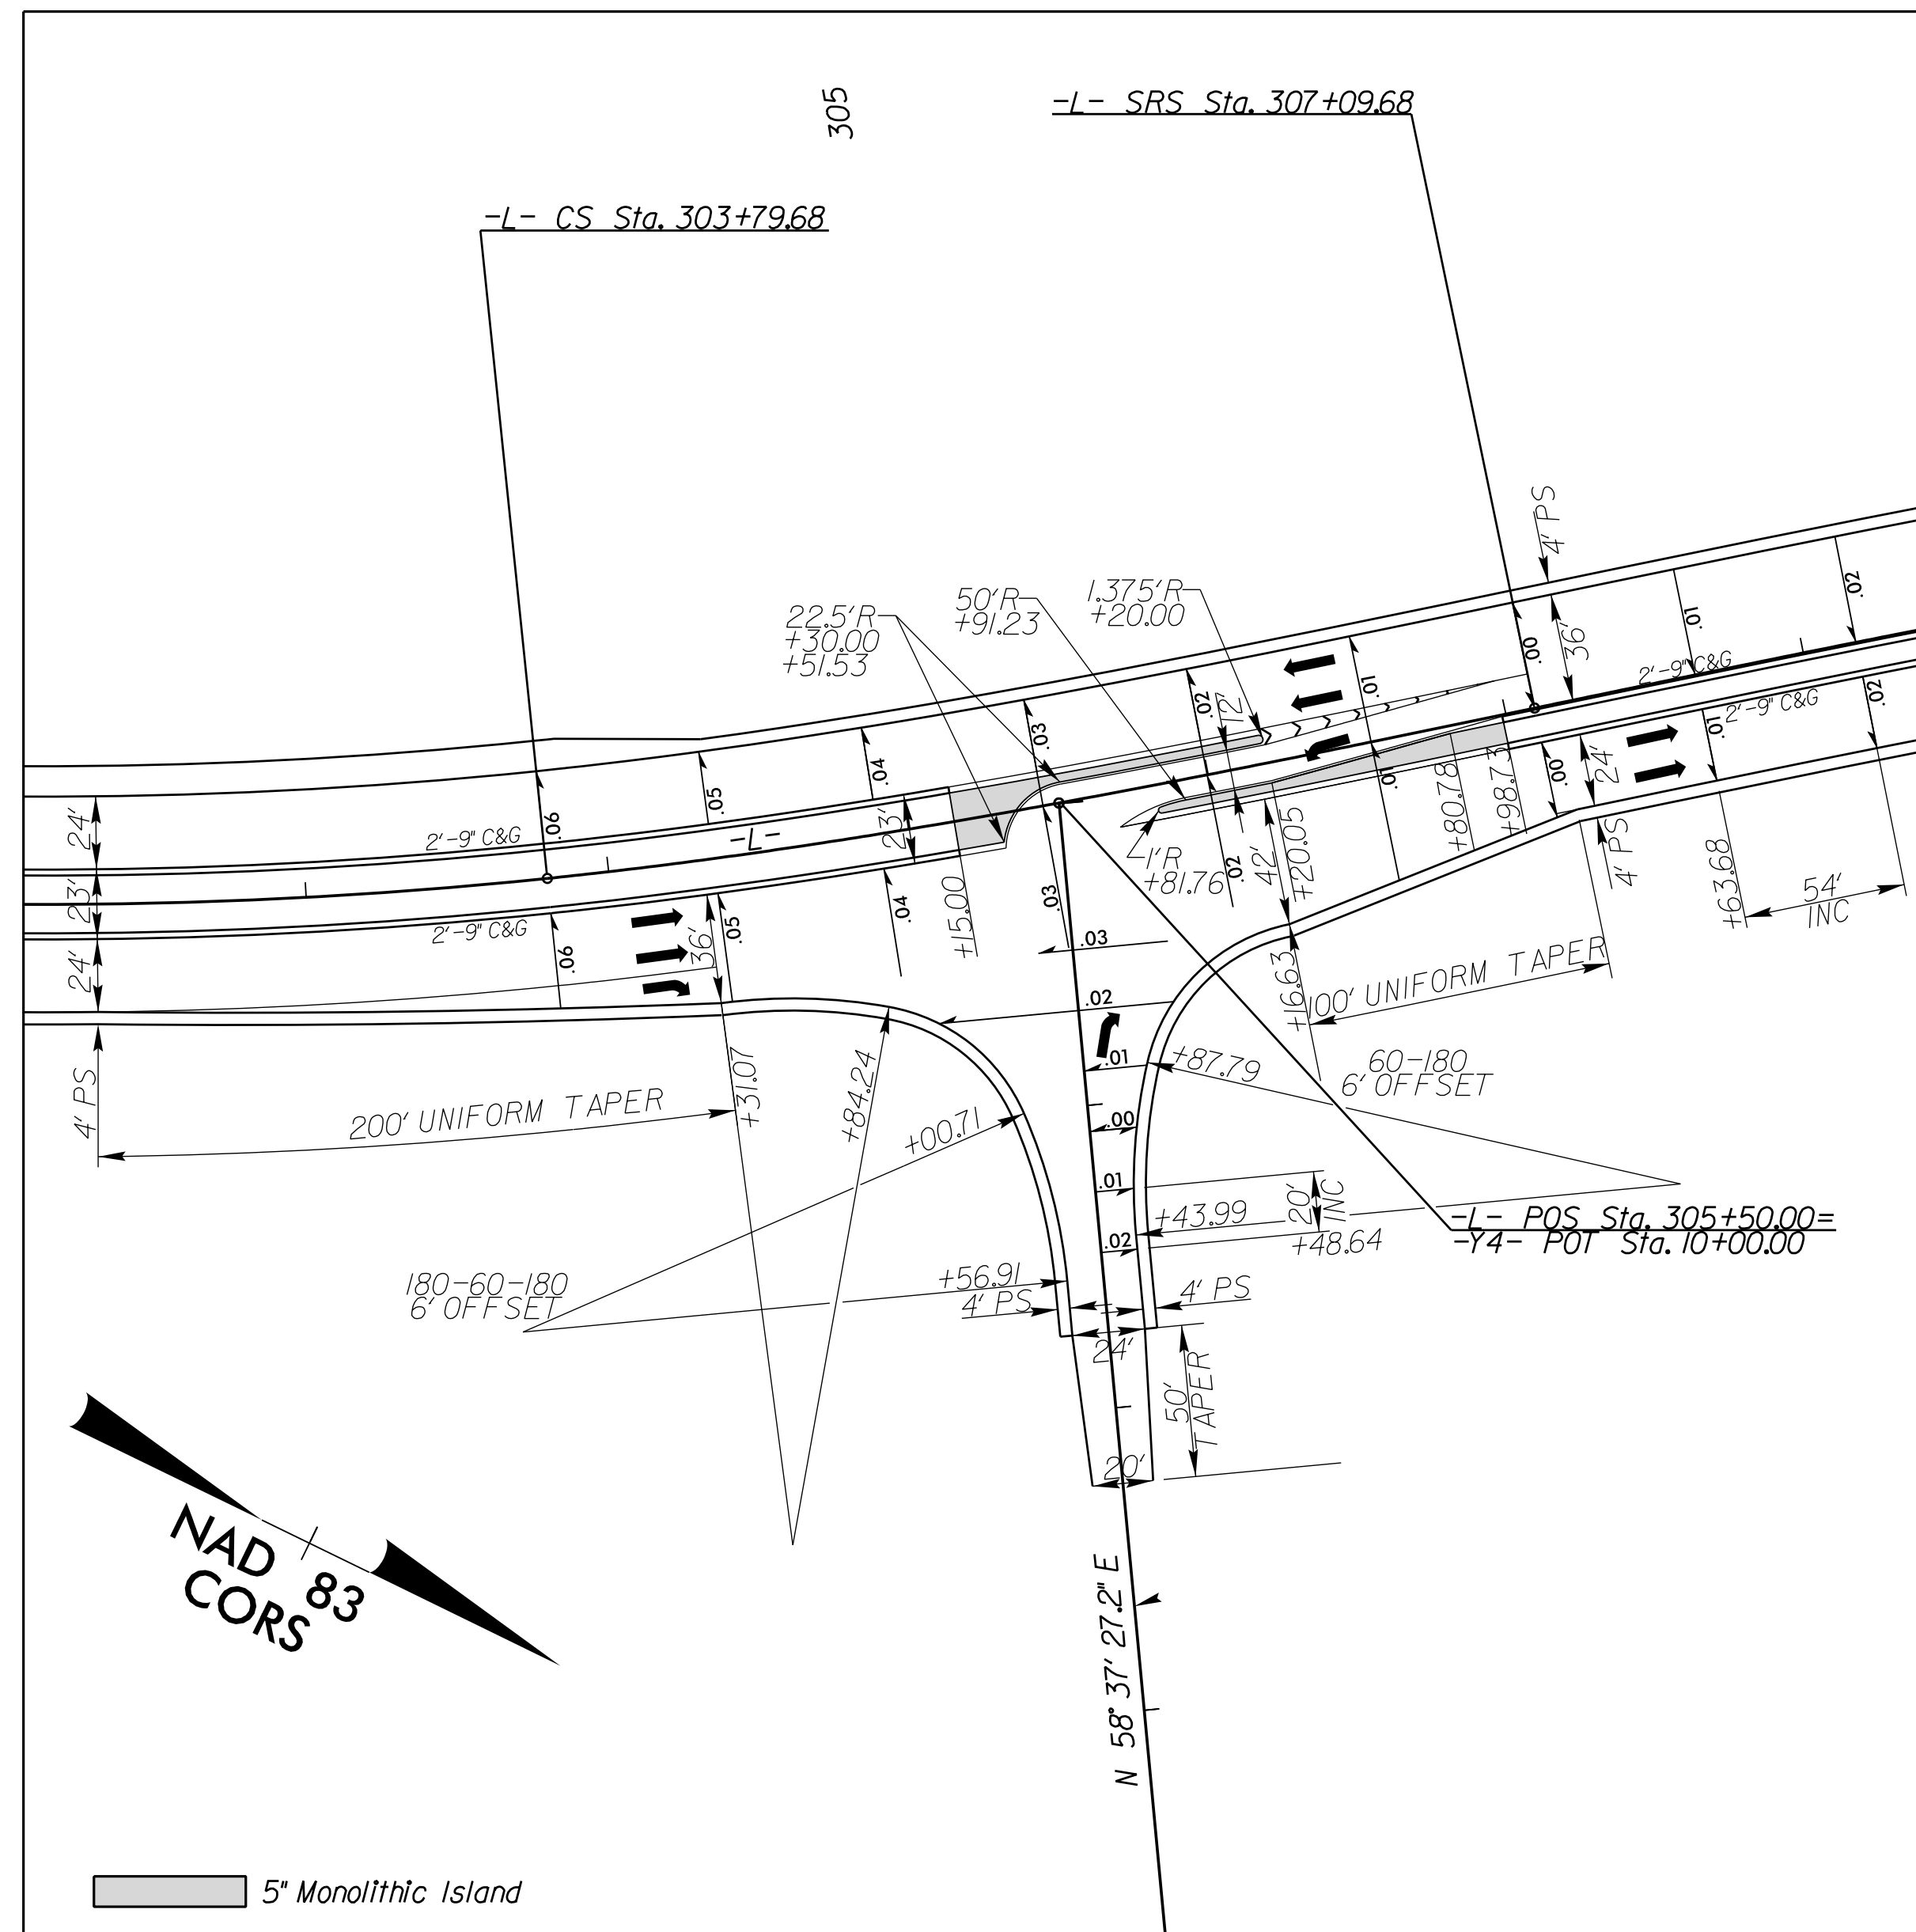


-L- PIs Sta 299+38.03 Os = 5°50'08.5" Ls = 330.00' LT = 220.12' ST = 110.11'	PI Sta 302+14.38 Δ = 1°44'01.8" (LT) D = 3°32'12.4" L = 331.77' T = 166.47' R = 1,620.00' SE = .06 Ro = As Shown	PIs Sta 304+89.79 Os = 5°50'08.5" Ls = 330.00' LT = 220.12' ST = 110.11'
---	---	--

SEE SHEET 8 FOR ROADWAY PLAN VIEW

DETAIL SHOWING

INTERSECTION OF -L- (US 221) AT
JUG HANDLES

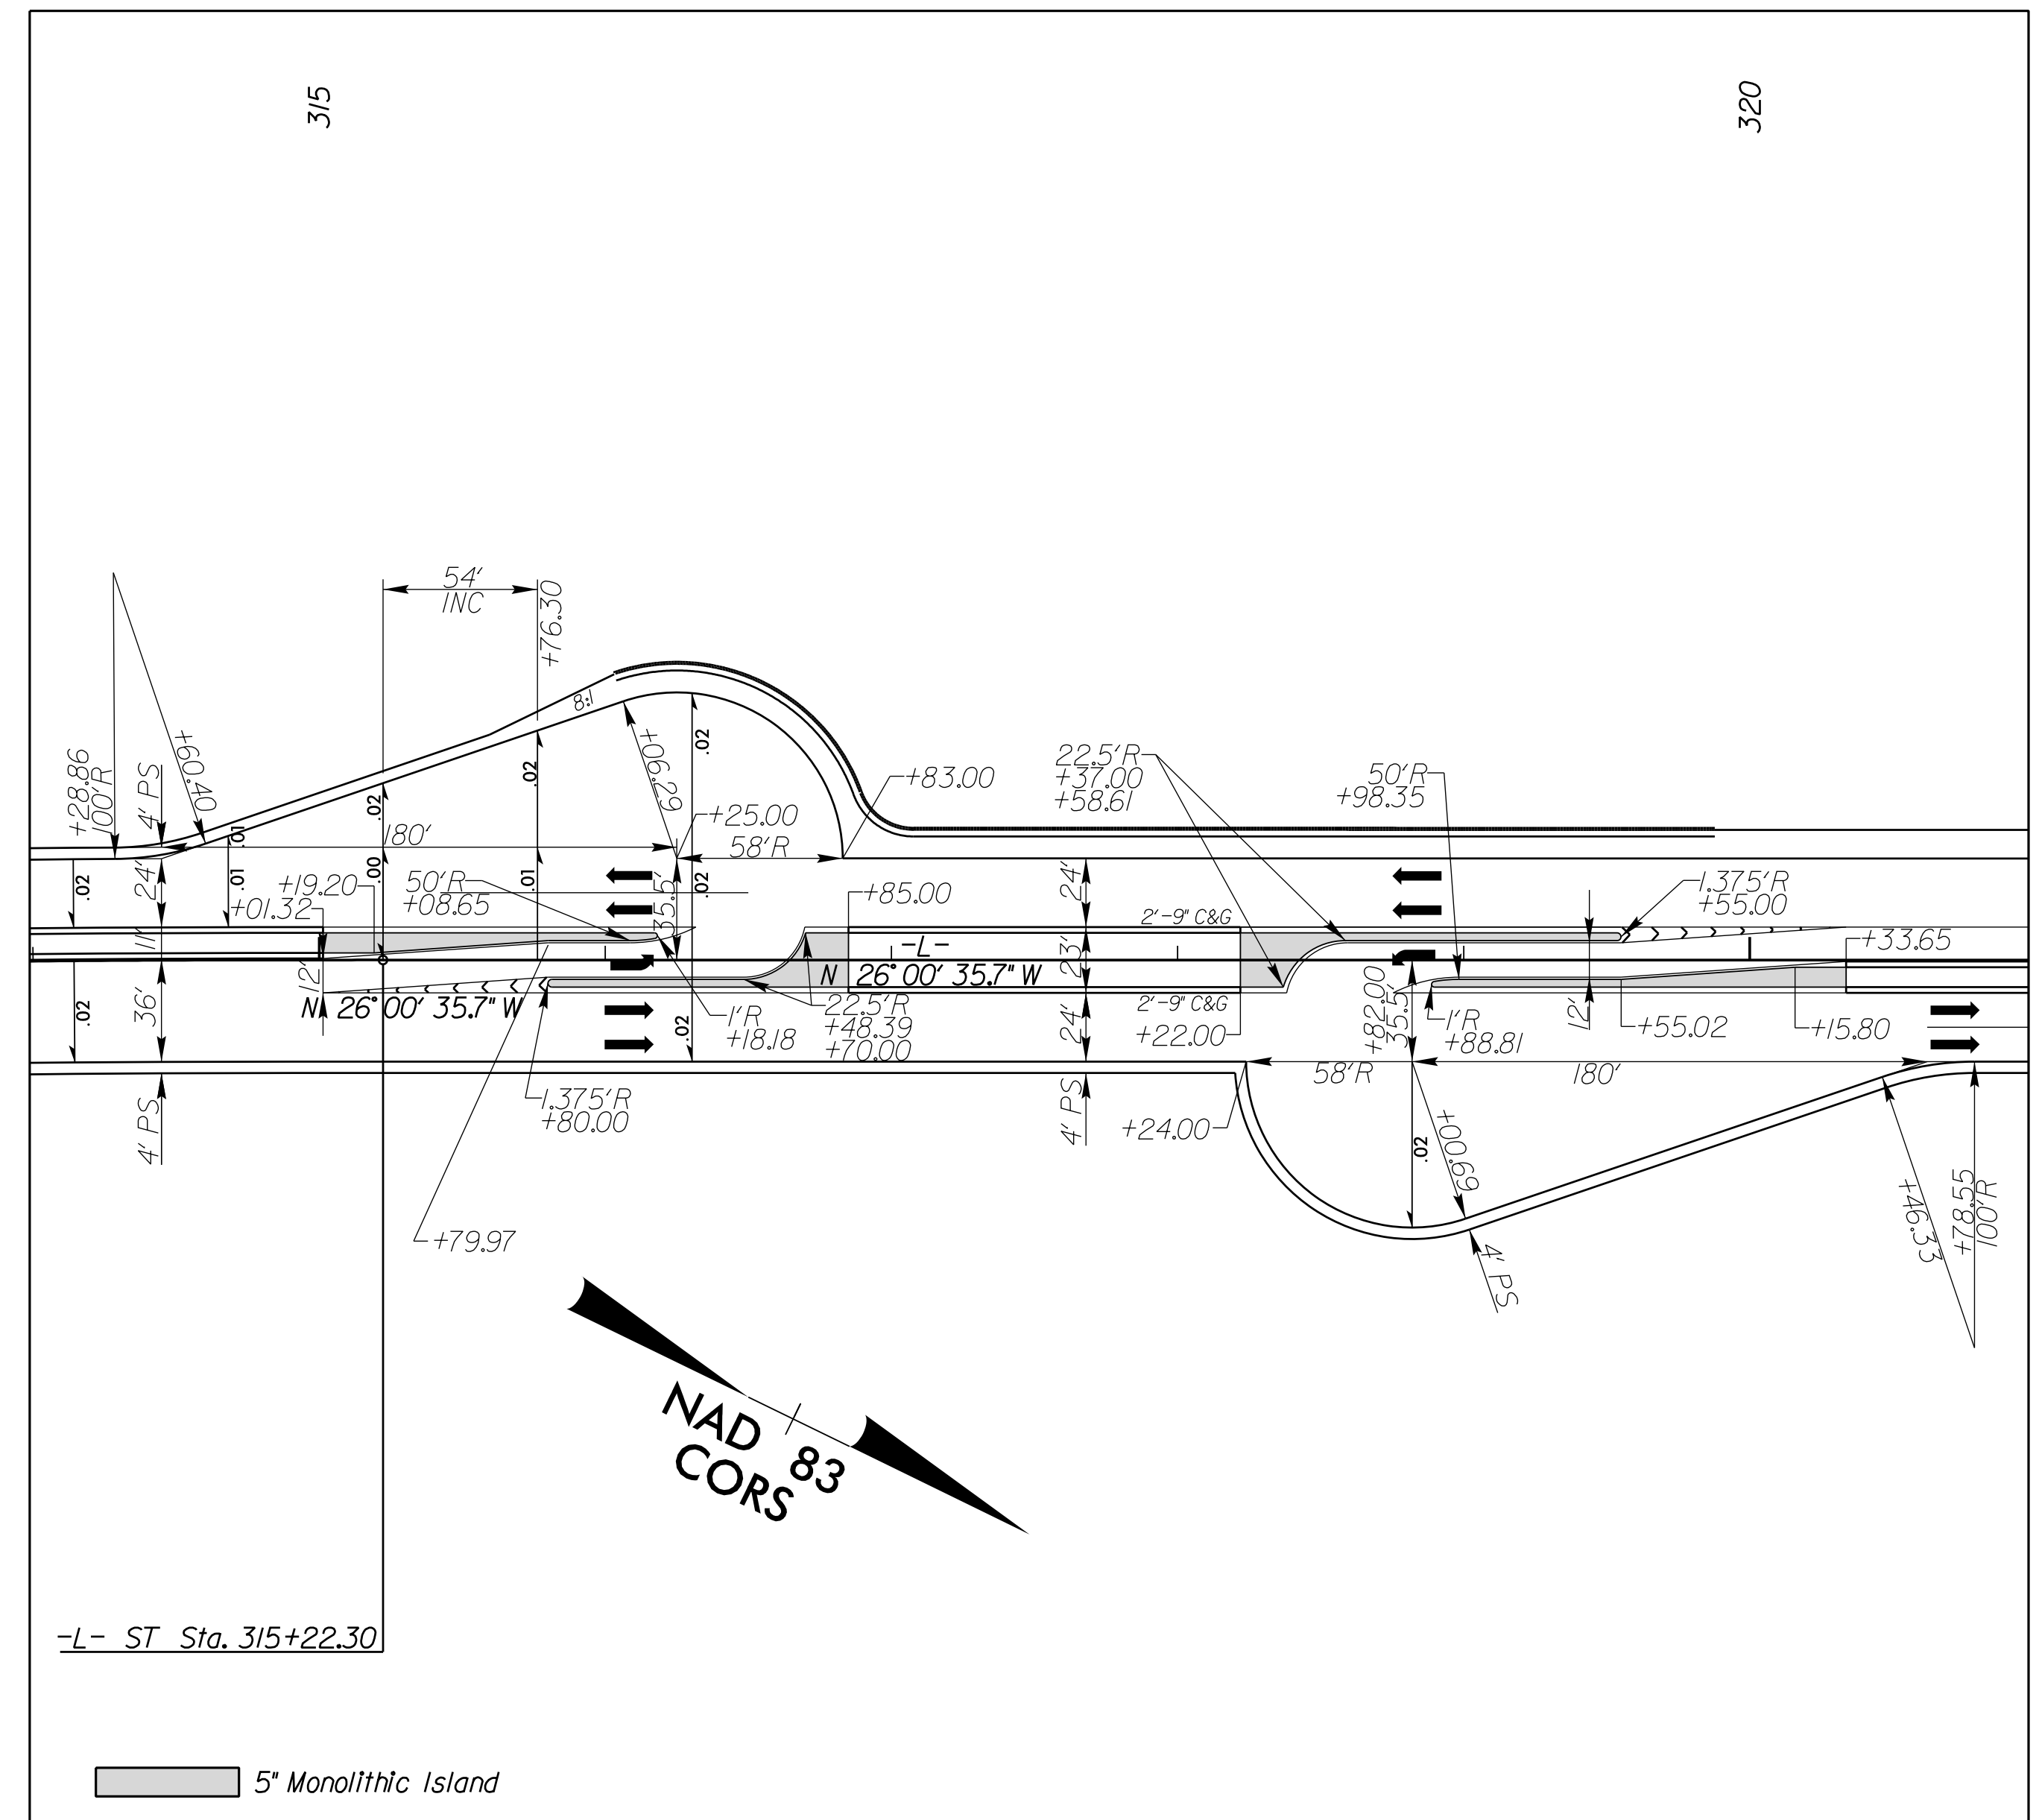

-L- PIs Sta 308+89.70 Os = 2°55'07.8" Ls = 270.00' LT = 180.02' ST = 90.02'	PI Sta 311+16.11 Δ = 5°53'40.2" (RT) D = 2°09'43.6" L = 272.63' T = 136.43' R = 2,650.00' SE = .05 Ro = As Shown	PIs Sta 313+42.33 Os = 2°55'07.8" Ls = 270.00' LT = 180.02' ST = 90.02'
--	---	---

SEE SHEETS 8 & 9 FOR ROADWAY PLAN VIEW

01-SEP-2016 13:26
R:\Projects\2915C_rdw\PSH02B-9.dgn
BRIAN K. MASON