

8/17/99

# LOCHNER

H. W. LOCHNER, INC.  
2840 PLAZA PLACE, SUITE 202  
RALEIGH, NC 27612  
(919)571-7111

NC License  
Number F-0159

**HNTB**  
343 E. SIX FORKS ROAD, SUITE 200  
RALEIGH, NC 27609

NC License  
Number C-1554

PROJECT REFERENCE NO. SHEET NO.


R-2915C 23

RW SHEET NO. 24

|                            |                        |
|----------------------------|------------------------|
| ROADWAY DESIGN<br>ENGINEER | HYDRAULICS<br>ENGINEER |
|                            |                        |

**DOCUMENT NOT CONSIDERED FINAL  
UNLESS ALL SIGNATURES COMPLETED**

REVISIONS

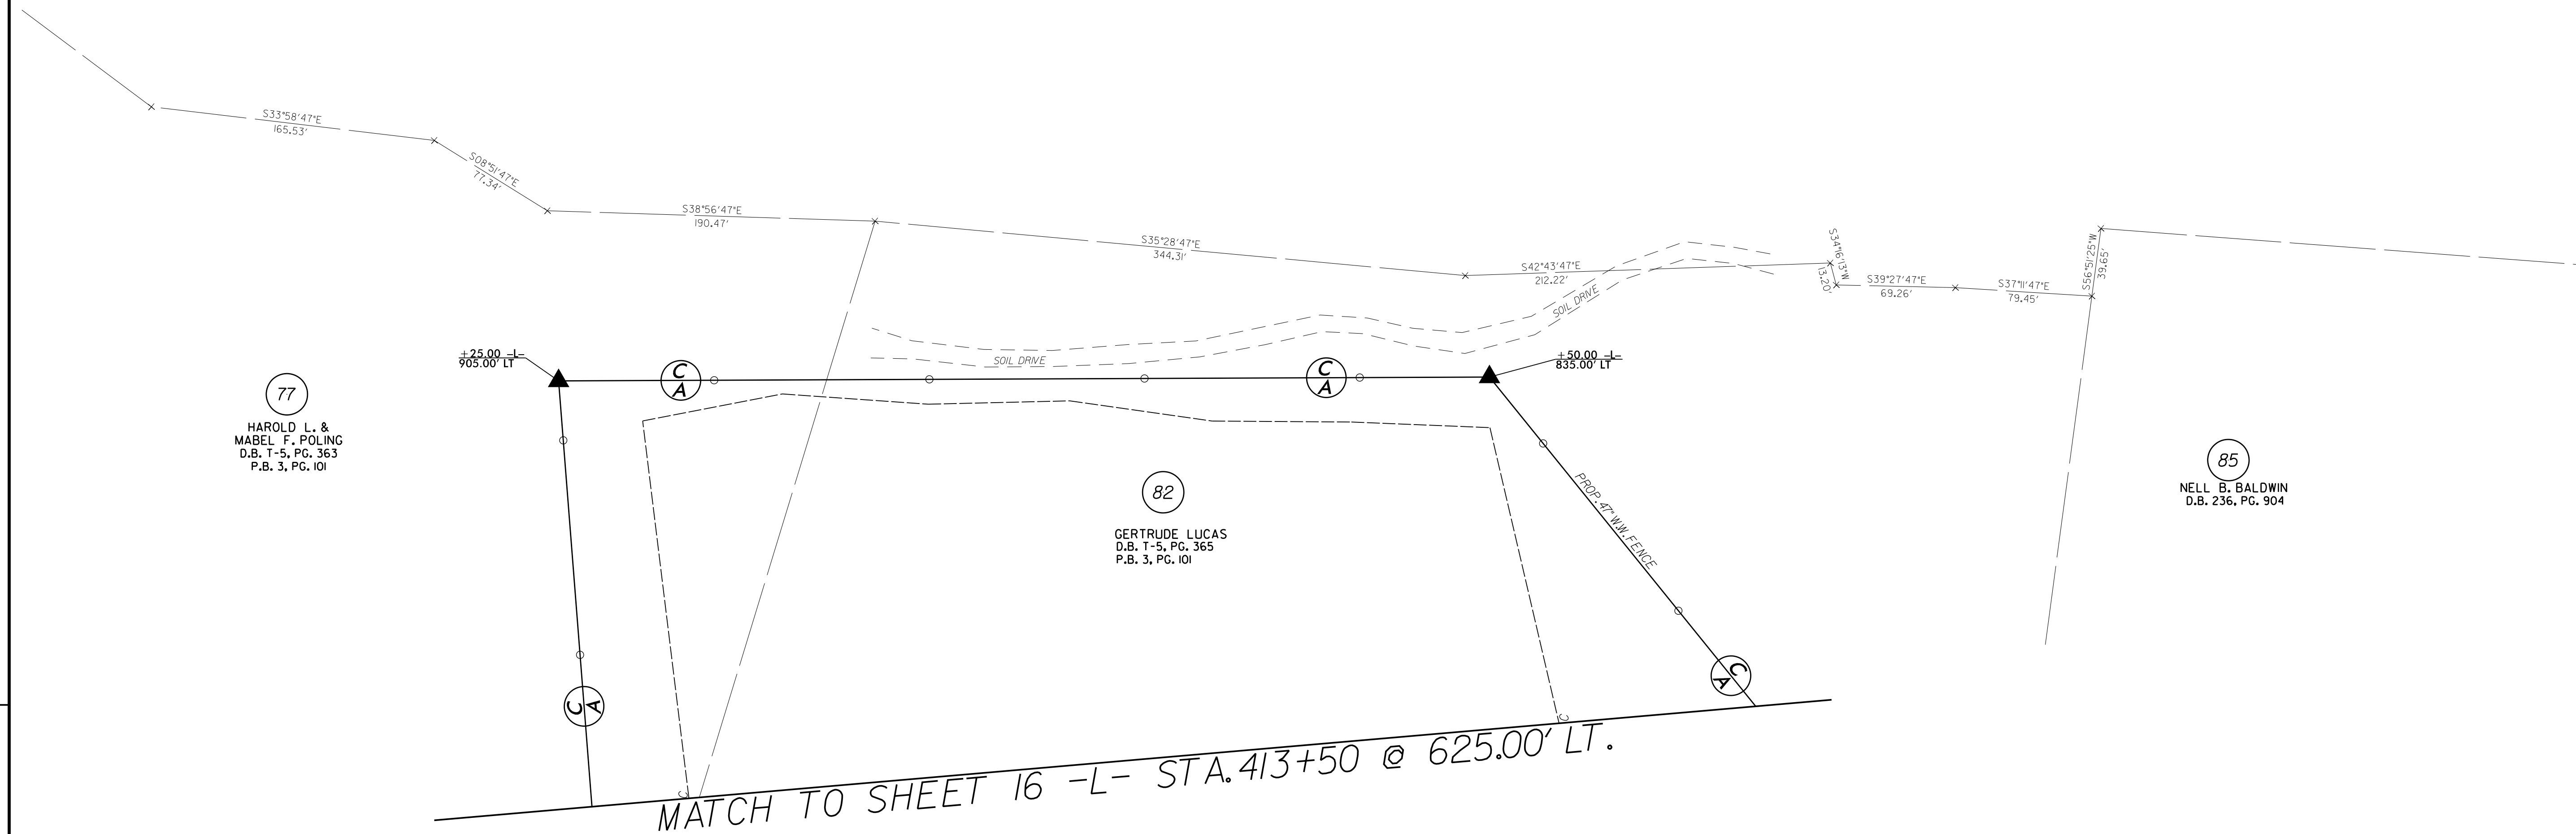

77  
HAROLD L. &  
MABEL F. POLING  
D.B. T-5, PG. 363  
P.B. 3, PG. 101

82  
GERTRUDE LUCAS  
D.B. T-5, PG. 365  
P.B. 3, PG. 101

85  
NELL B. BALDWIN  
D.B. 236, PG. 904

01-SEP-2016 13:31  
P:\Projects\2016\2915C\RDW\_PSH23.dgn  
P:\Projects\2016\2915C\RDW\_PSH23.dgn