

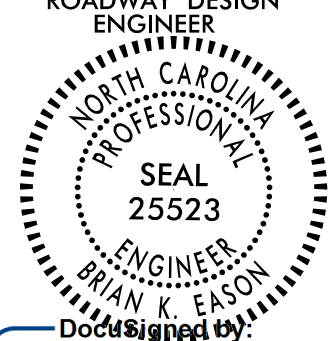
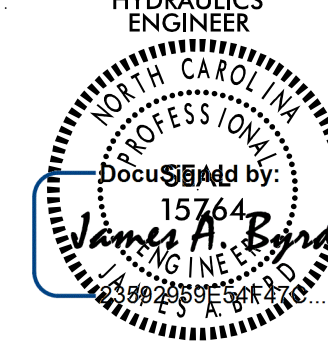
5/14/99

-L-

**LOCHNER**  
 H. W. LOCHNER, INC.  
 2840 PLAZA PLACE, SUITE 202  
 RALEIGH, NC 27612  
 (919)571-7111  
 NC License Number F-0159

**HNTB**  
 343 E. SIX FORKS ROAD, SUITE 200  
 RALEIGH, NC 27609  
 NC License Number C-1554

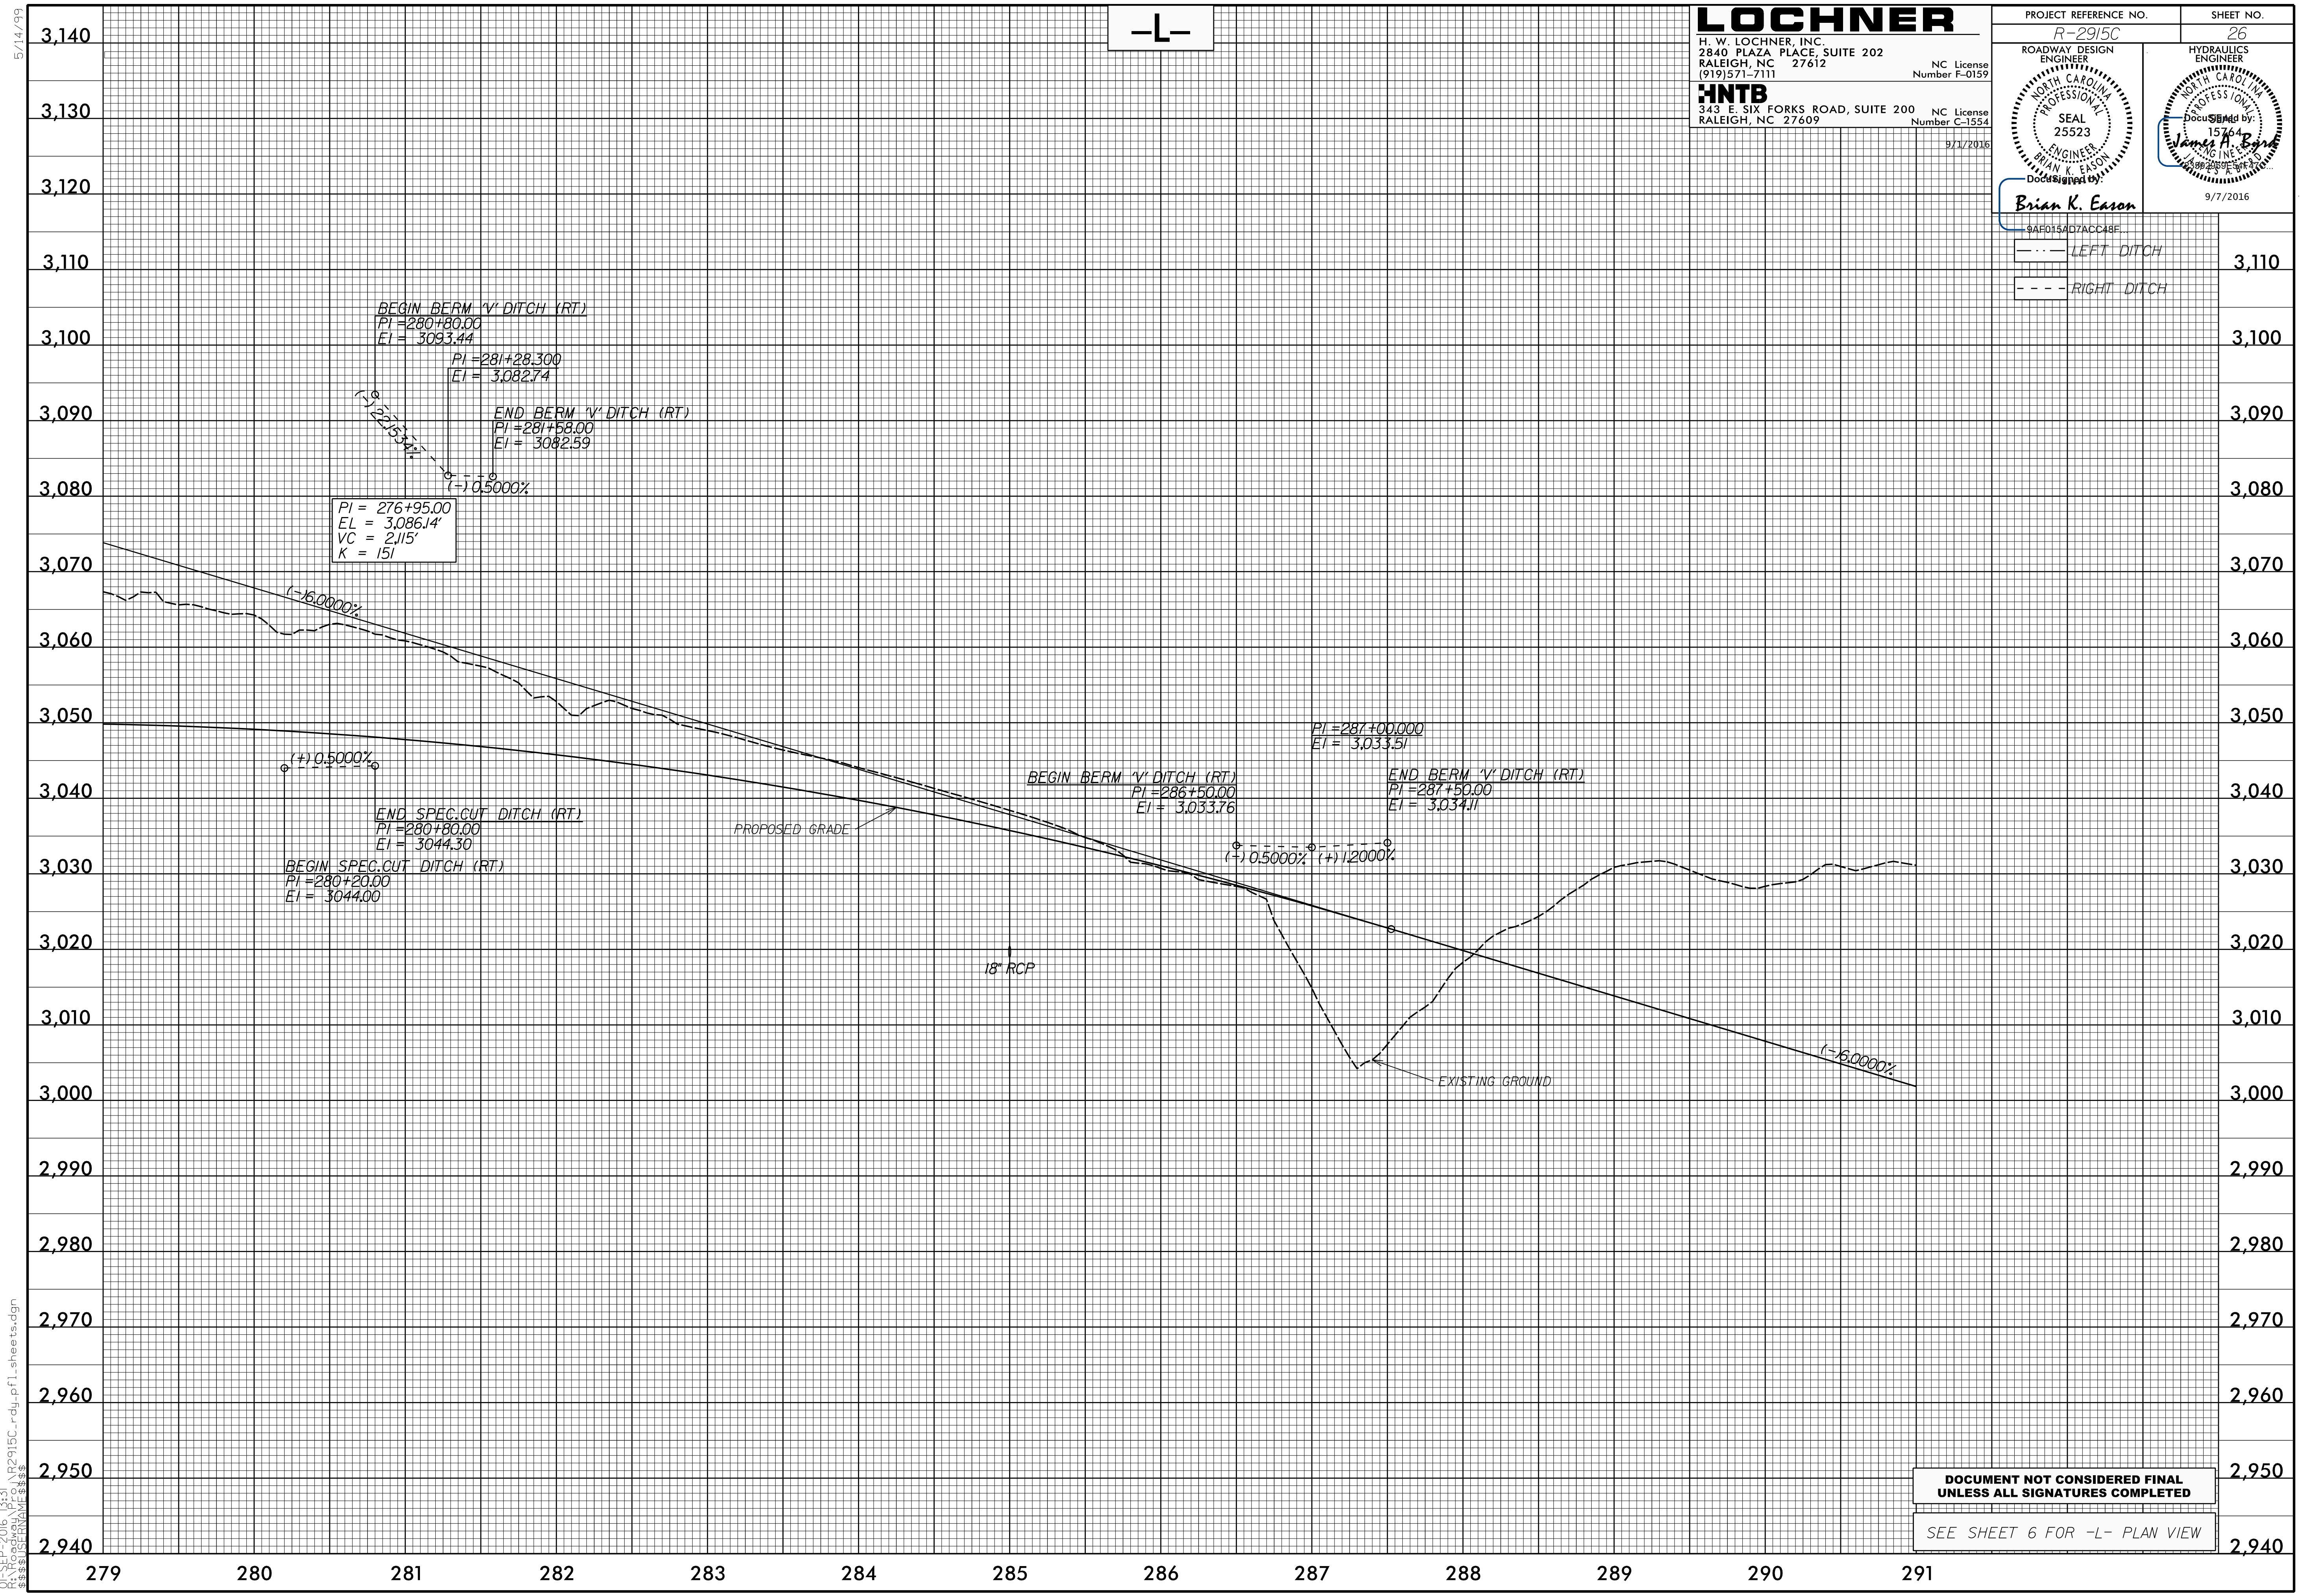
9/1/2016

PROJECT REFERENCE NO. R-2915C	SHEET NO. 26
ROADWAY DESIGN ENGINEER	HYDRAULICS ENGINEER
	
DocuSign by: <b>Brian K. Eason</b>	DocuSign by: <b>James H. Eason</b>
9/1/2016	9/7/2016

9AF015A07ACC48F

--- LEFT DITCH

--- RIGHT DITCH



DOCUMENT NOT CONSIDERED FINAL  
 UNLESS ALL SIGNATURES COMPLETED

SEE SHEET 6 FOR -L- PLAN VIEW

01-SEP-2016 13:31  
 R:\Roadway\PC\2915C\rdy\pl\_sheets.dgn