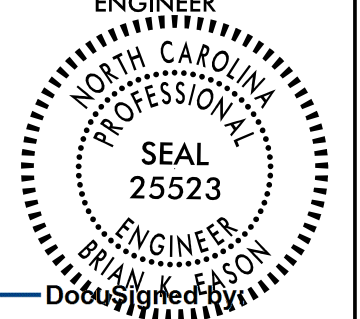
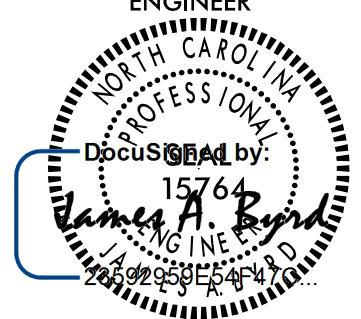



5/28/99

-L-

LOCHNER
 H. W. LOCHNER, INC.
 2840 PLAZA PLACE, SUITE 202
 RALEIGH, NC 27612
 (919)571-7111
 NC License Number F-0159

NTB
 343 E. SIX FORKS ROAD, SUITE 200
 RALEIGH, NC 27609
 NC License Number C-1554
 9/1/2016

PROJECT REFERENCE NO. R-2915C	SHEET NO. 31
ROADWAY DESIGN ENGINEER	HYDRAULICS ENGINEER
 Brian K. Eason 9AF015AD7ACC48E...	 James A. Boyd 9/7/2016

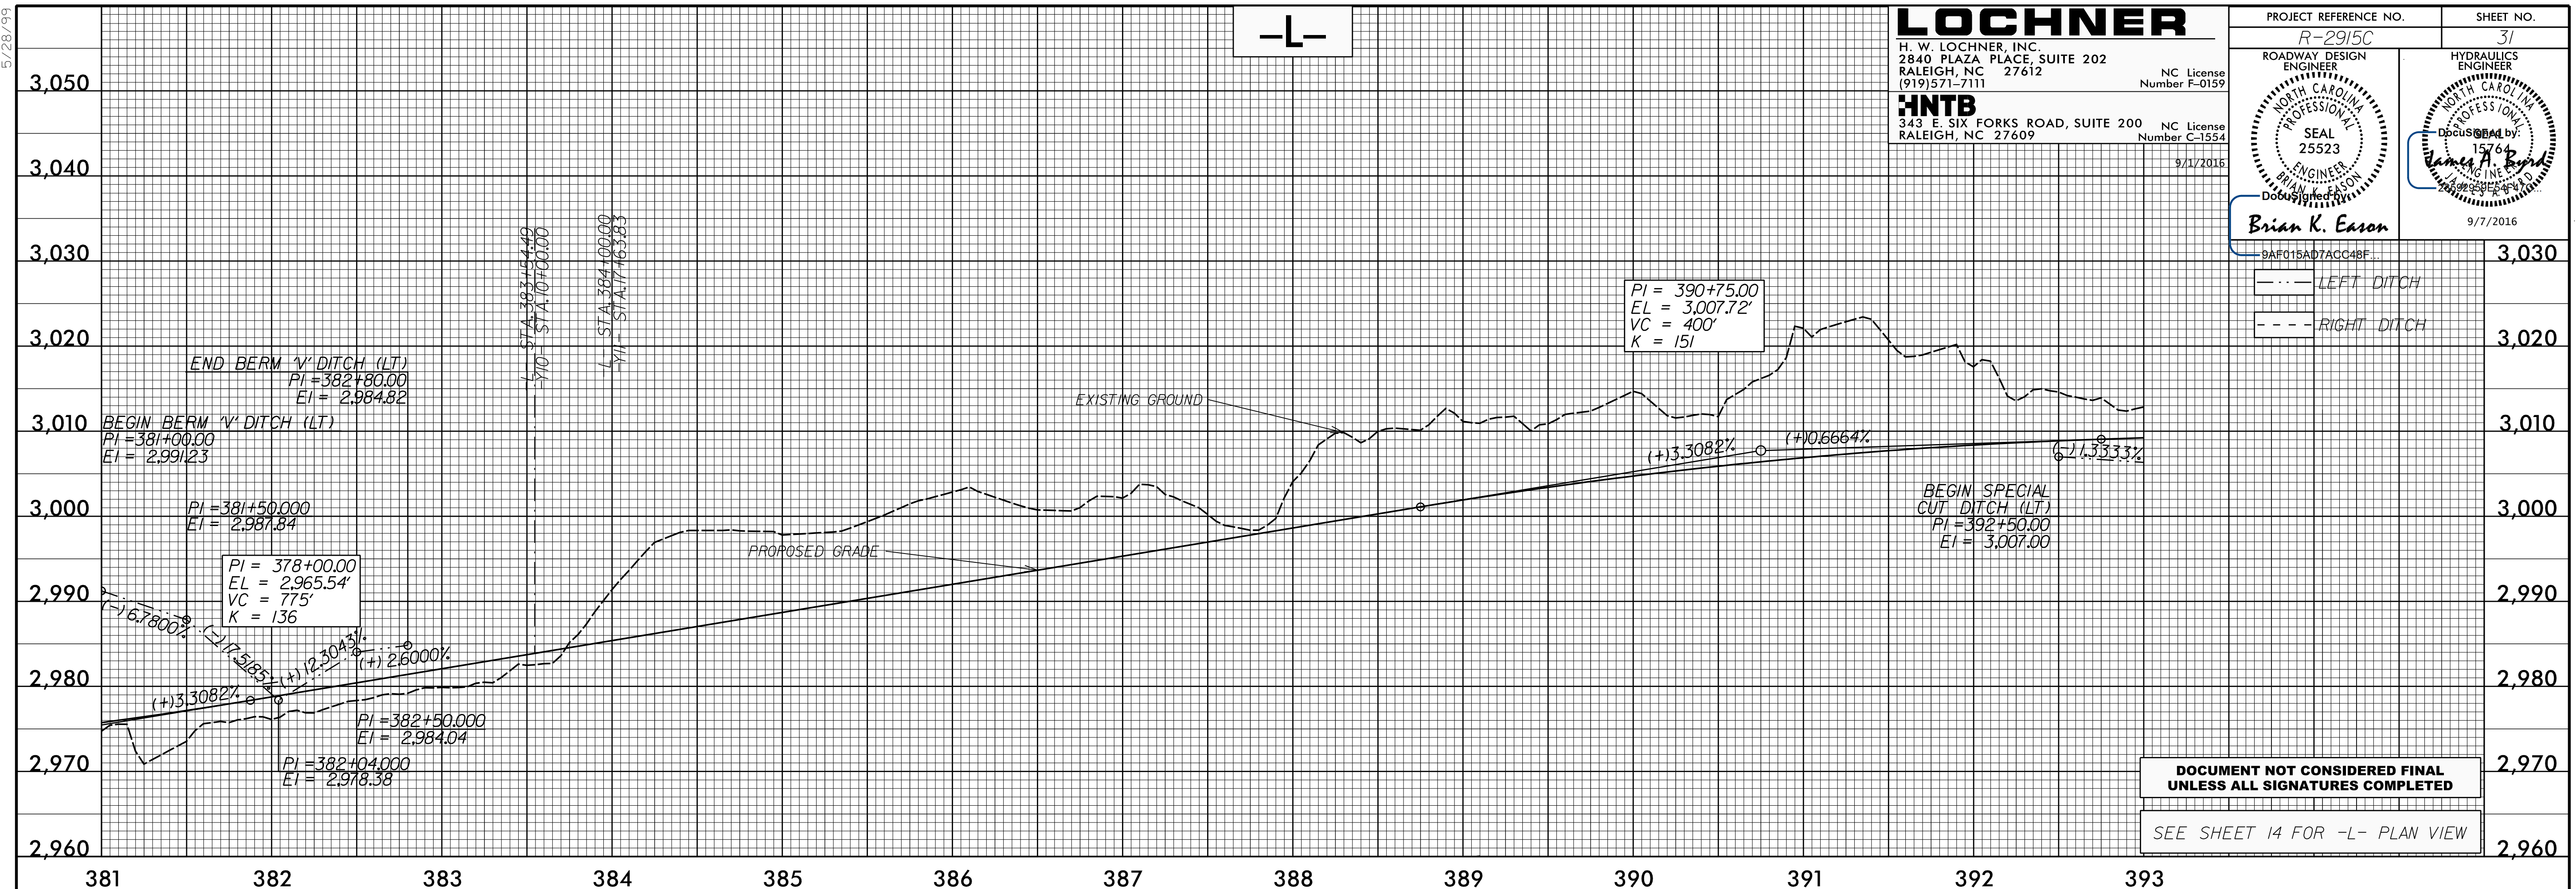

DOCUMENT NOT CONSIDERED FINAL
UNLESS ALL SIGNATURES COMPLETED

SEE SHEET 14 FOR -L- PLAN VIEW

01-SEP-2016 13:31
R:\Roadway\PC\2915C\rdy\of1_sheets.dgn