


5/28/99

-L-

LOCHNER
 H. W. LOCHNER, INC.
 2840 PLAZA PLACE, SUITE 202
 RALEIGH, NC 27612
 (919)571-7111
 NC License Number F-0159

HNTB
 343 E. SIX FORKS ROAD, SUITE 200
 RALEIGH, NC 27609
 NC License Number C-1554
 9/1/2016

PROJECT REFERENCE NO. R-2915C	SHEET NO. 33
ROADWAY DESIGN ENGINEER	HYDRAULICS ENGINEER
DocuSigned by: Brian K. Eason	DocuSigned by: James A. Eason
	9/7/2016

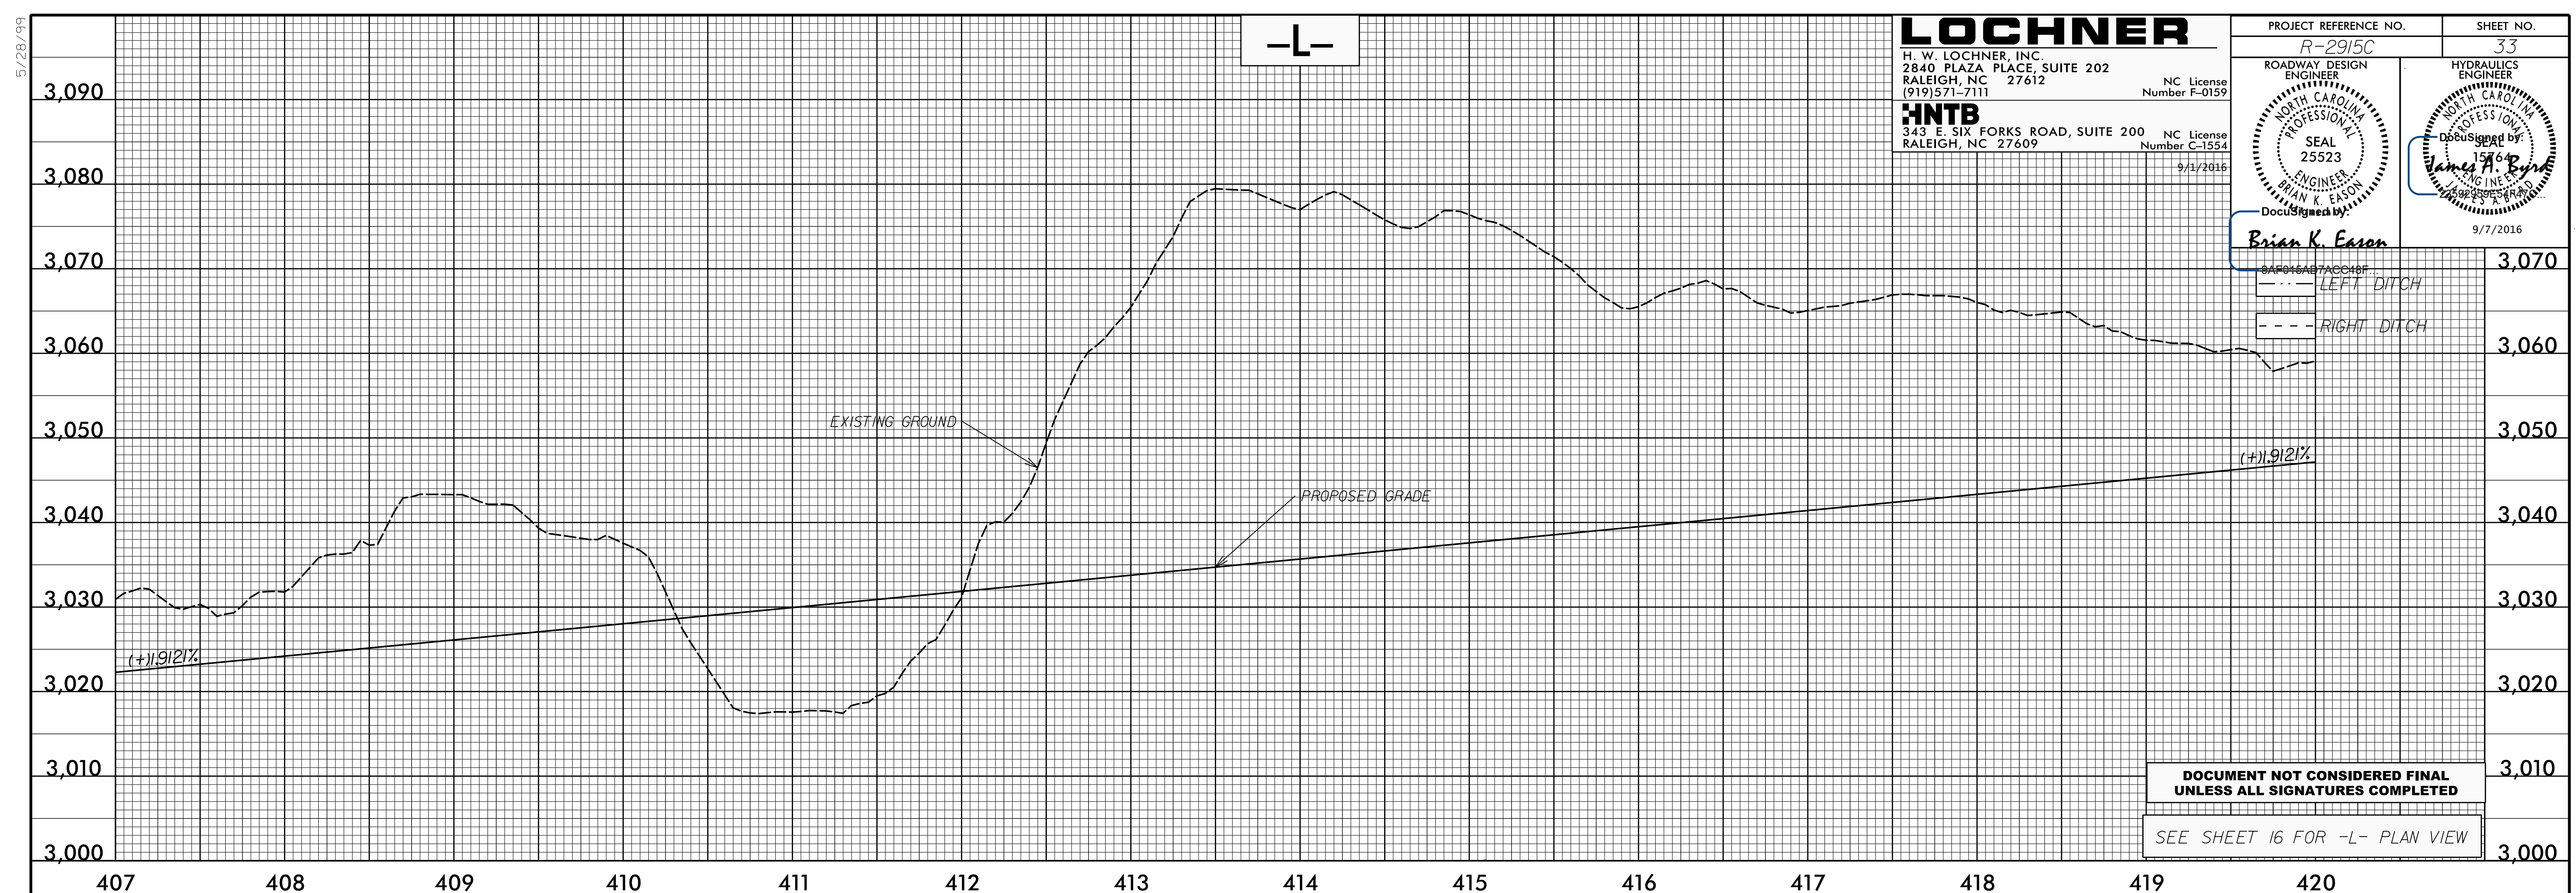


DOCUMENT NOT CONSIDERED FINAL
 UNLESS ALL SIGNATURES COMPLETED

SEE SHEET 16 FOR -L- PLAN VIEW

-L-

BMC7 ELEVATION = 3043.40
 L STATION 426+67.158' RIGHT
 CHISELLED SQUARE IN EAST HEAD WALL OF
 PRIVATE BRIDGE

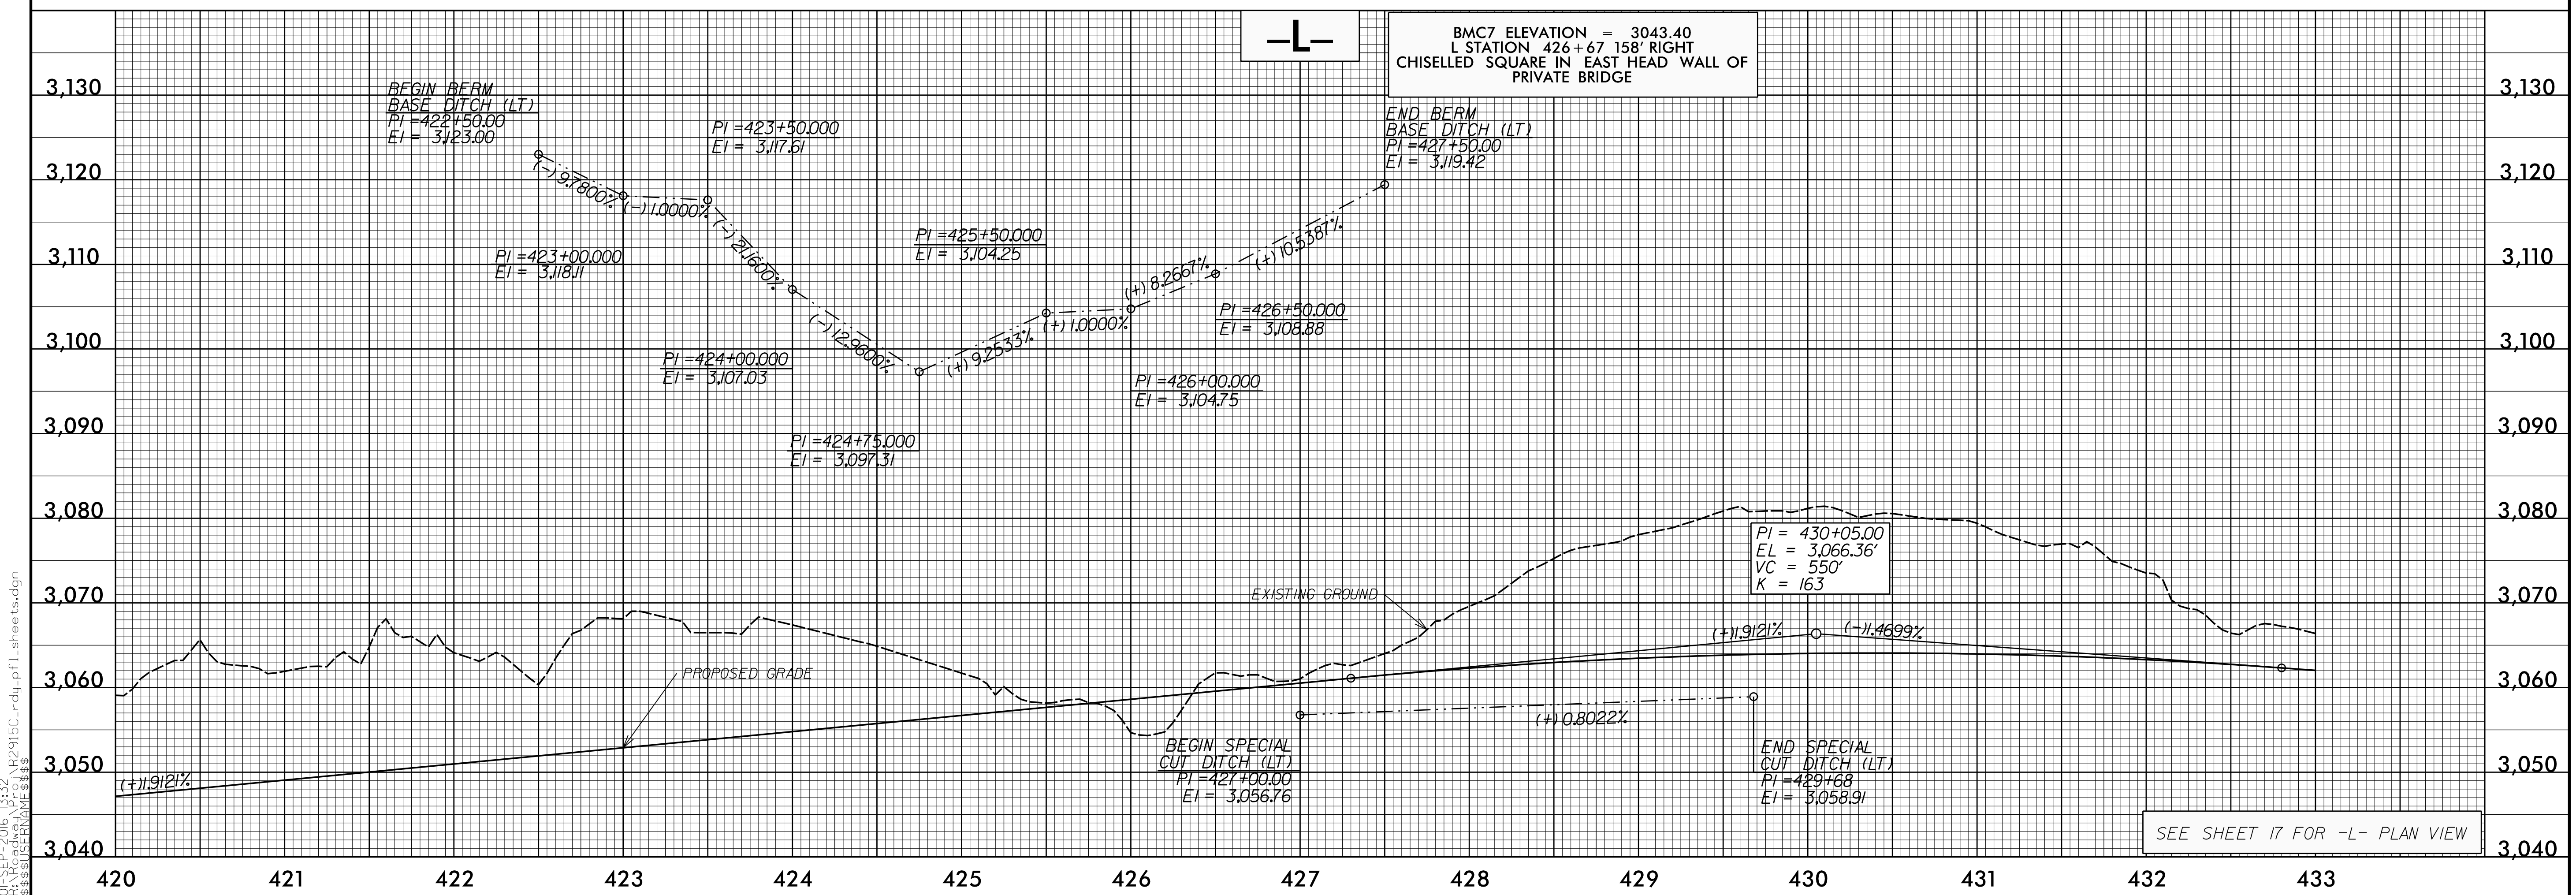

SEE SHEET 17 FOR -L- PLAN VIEW

01-SEP-2016 13:32
 R:\Roadway\Projects\R2915C\rdy_of\1_sheets.dgn
 33