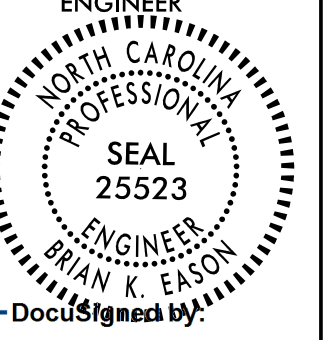
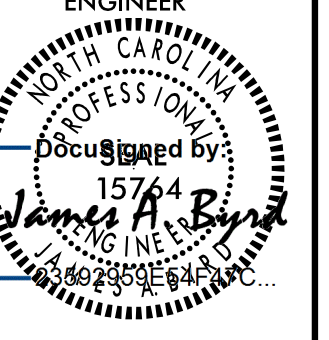




5/28/19

**LOCHNER**  
 H. W. LOCHNER, INC.  
 2840 PLAZA PLACE, SUITE 202  
 RALEIGH, NC 27612  
 (919) 571-7111  
 NC License Number F-0159

**HNTB**  
 343 E. SIX FORKS ROAD, SUITE 200  
 RALEIGH, NC 27609  
 NC License Number C-1554

9/1/2016

PROJECT REFERENCE NO. <b>R-2915C</b>	SHEET NO. <b>35</b>
ROADWAY DESIGN ENGINEER 	HYDRAULICS ENGINEER 
DocuSigned by: <b>Brian K. Eason</b> 9/7/2016	

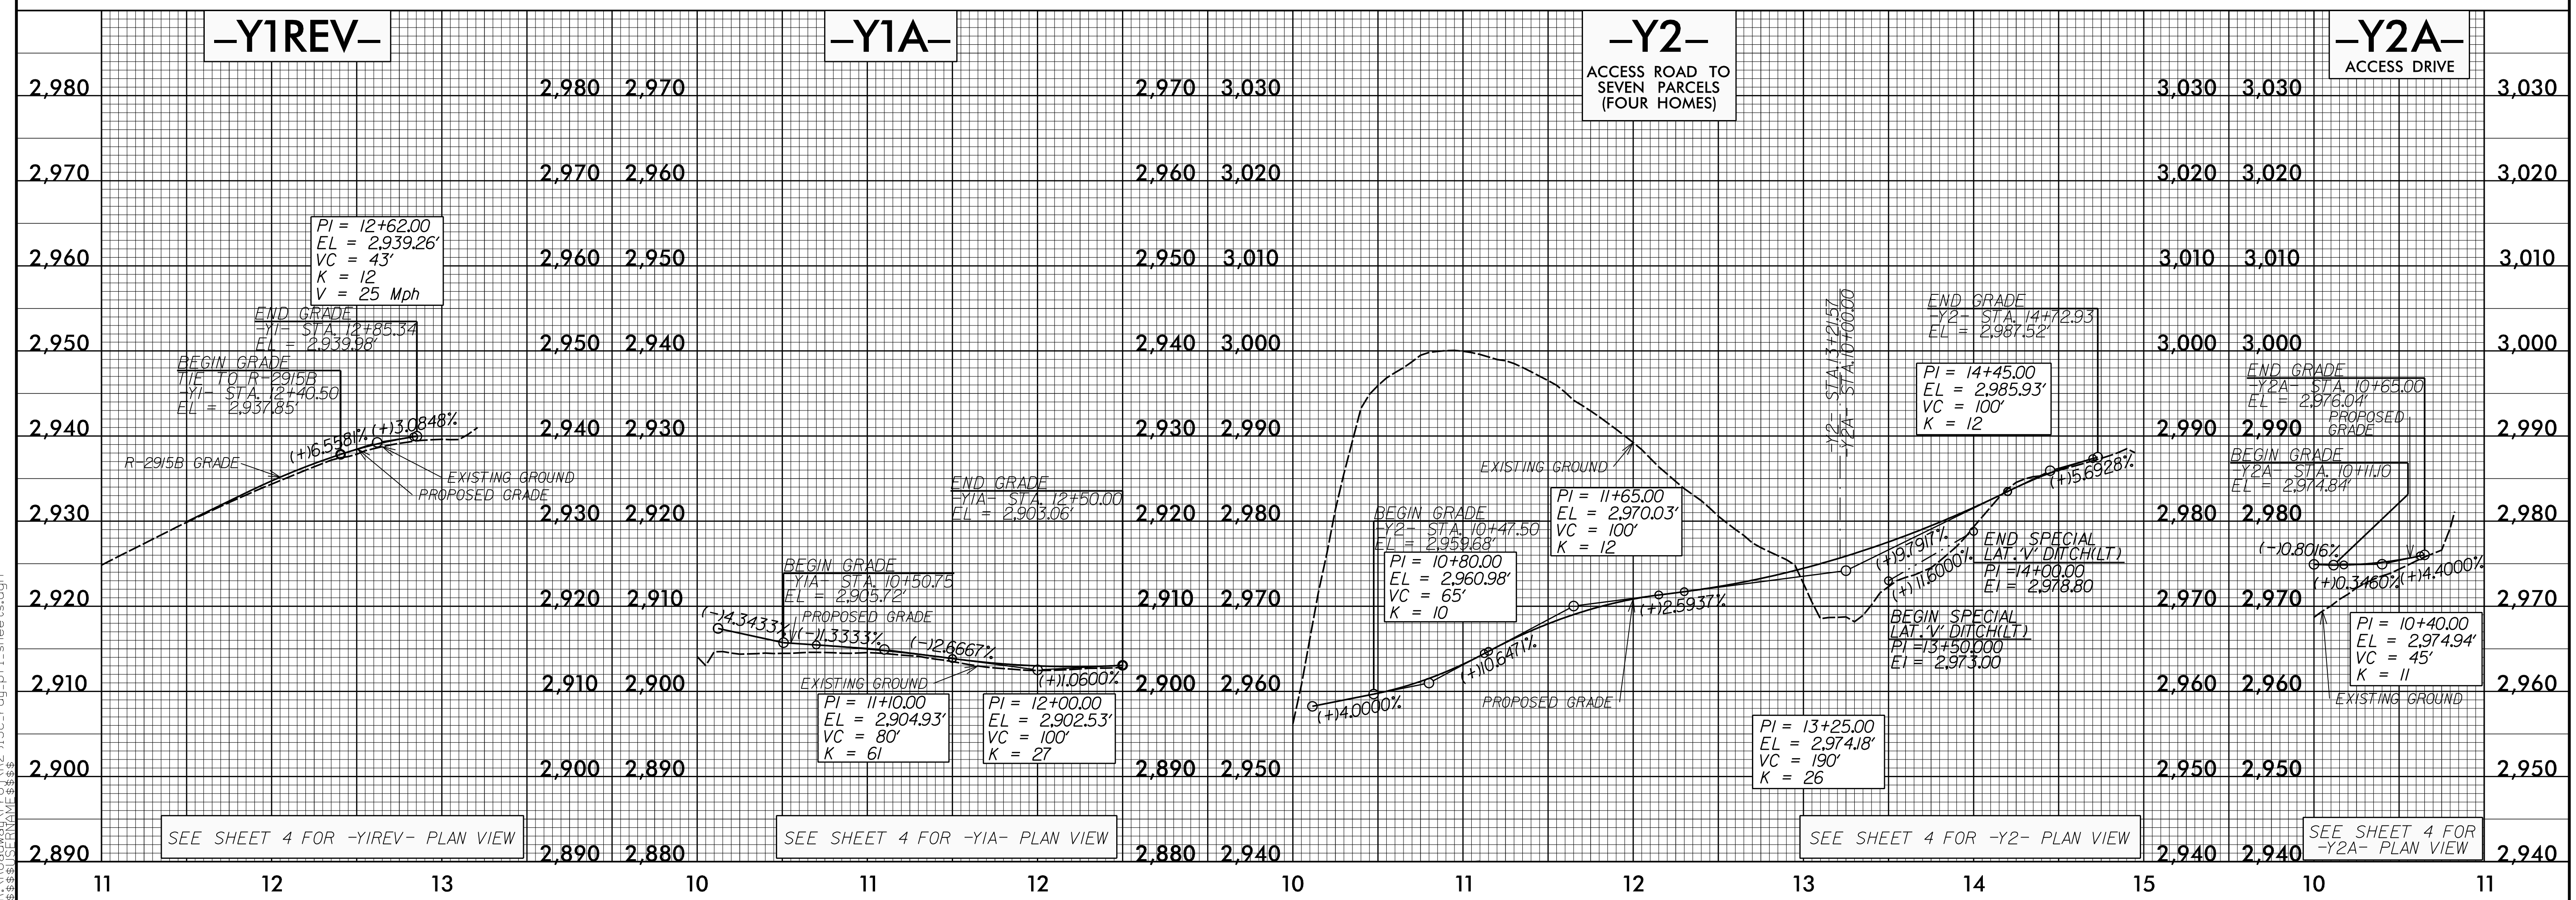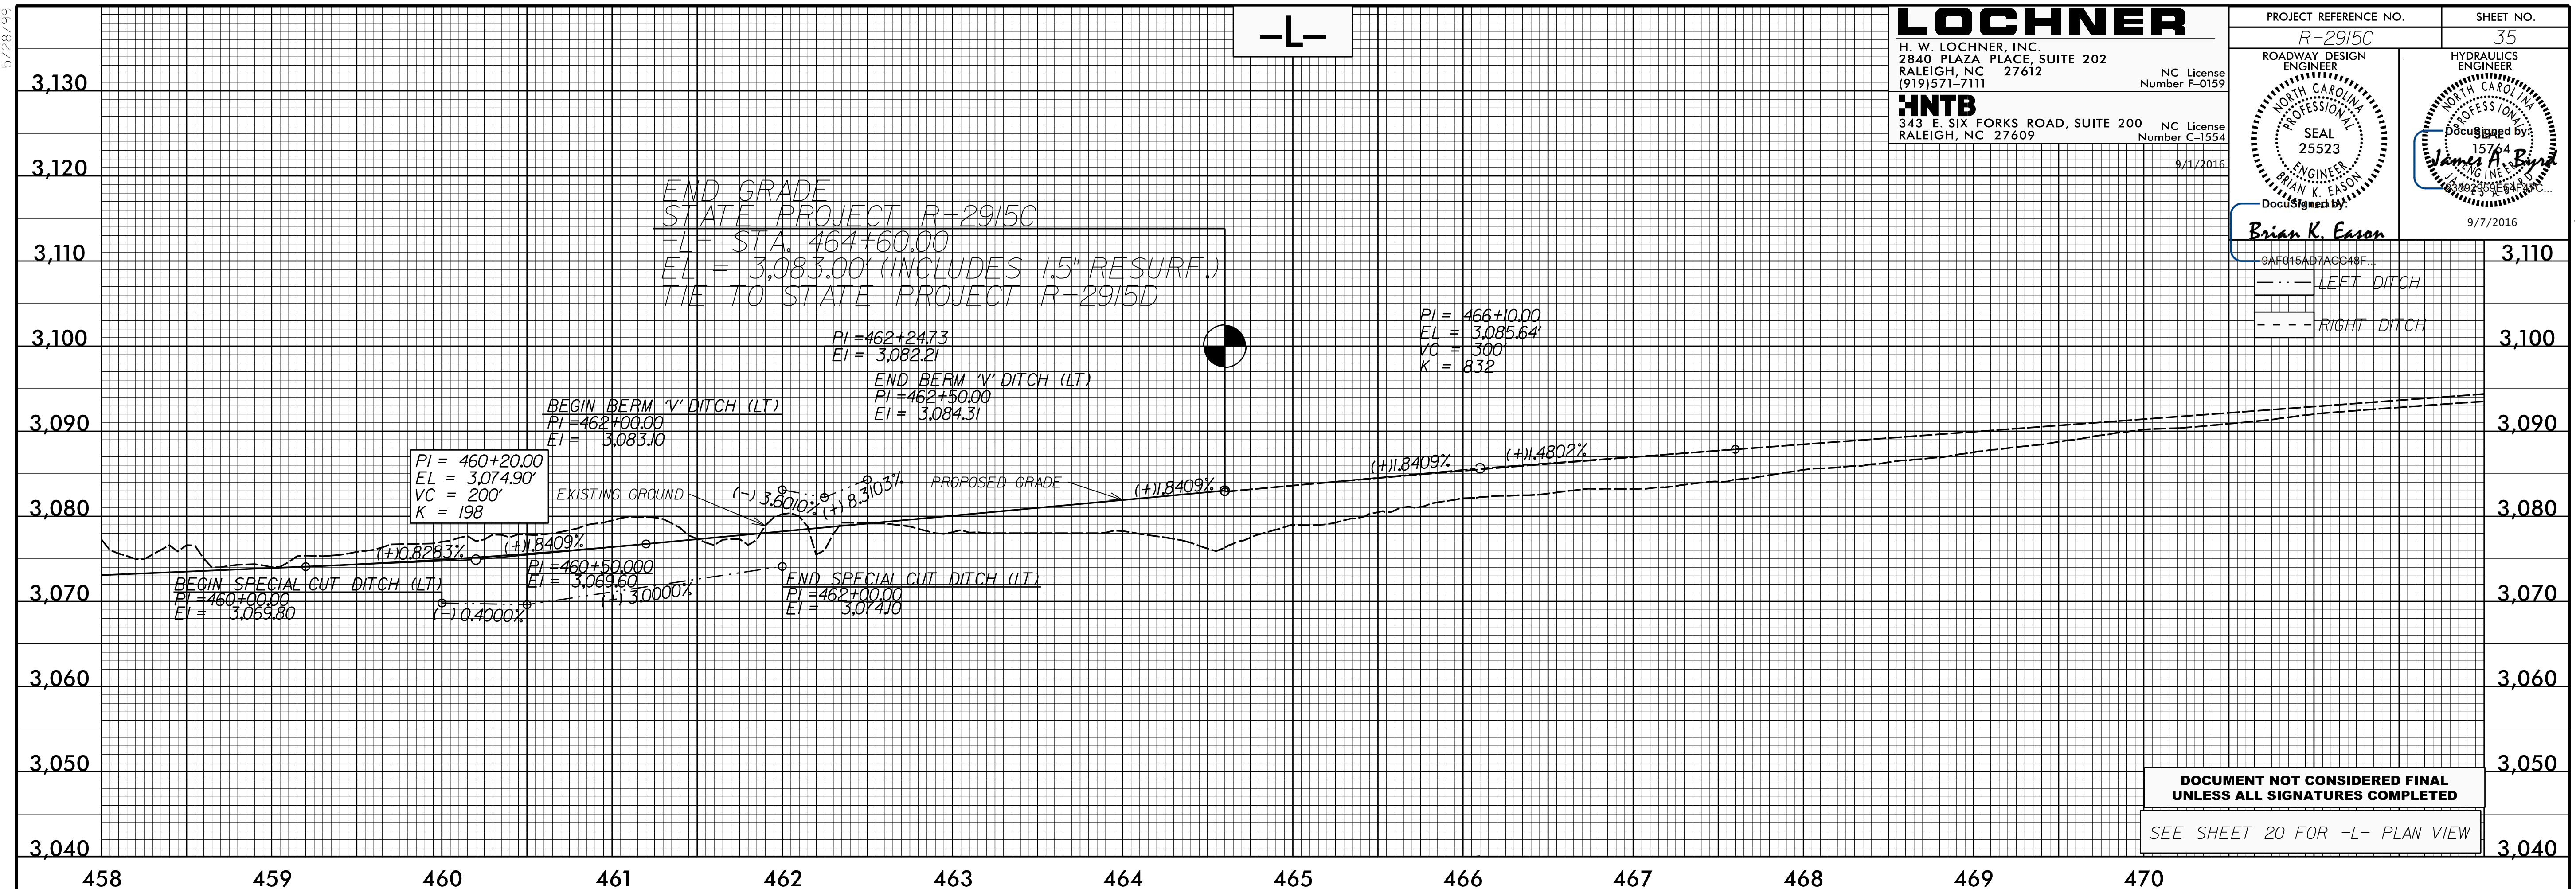

01-SEP-2016 13:32  
R:\Roadway\Projects\R2915C\_rdy\_of\_1\_sheets.dgn  
35