

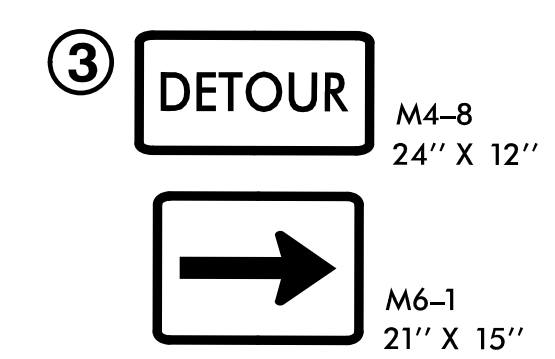
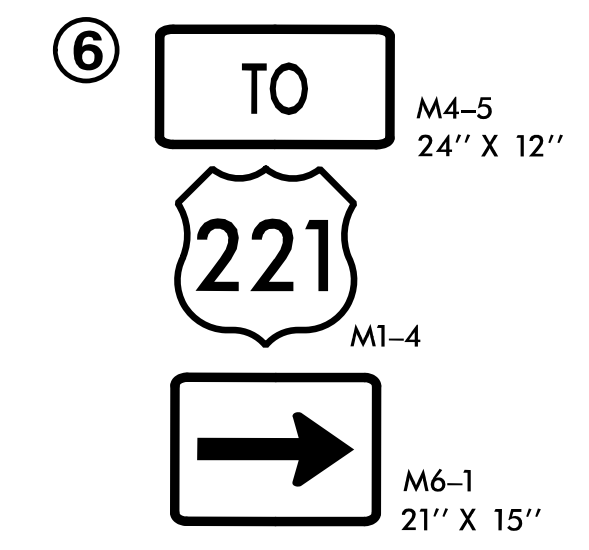
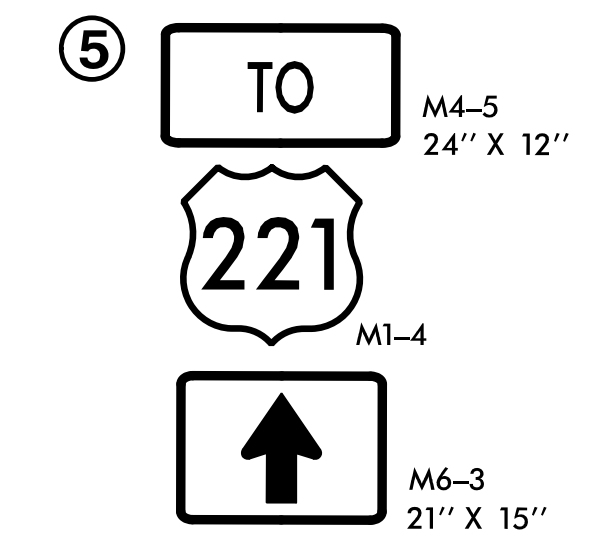
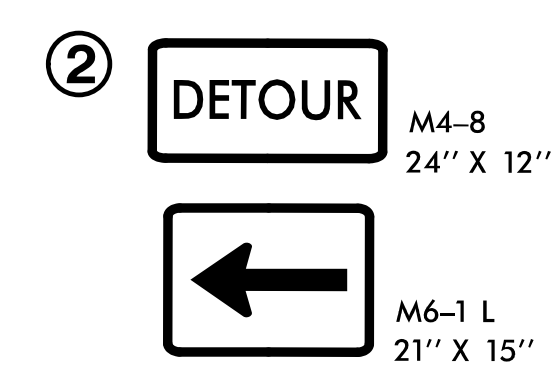
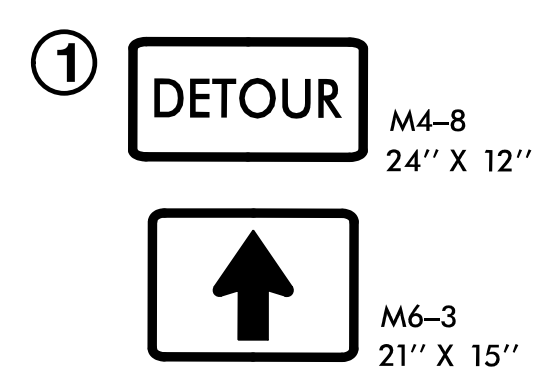
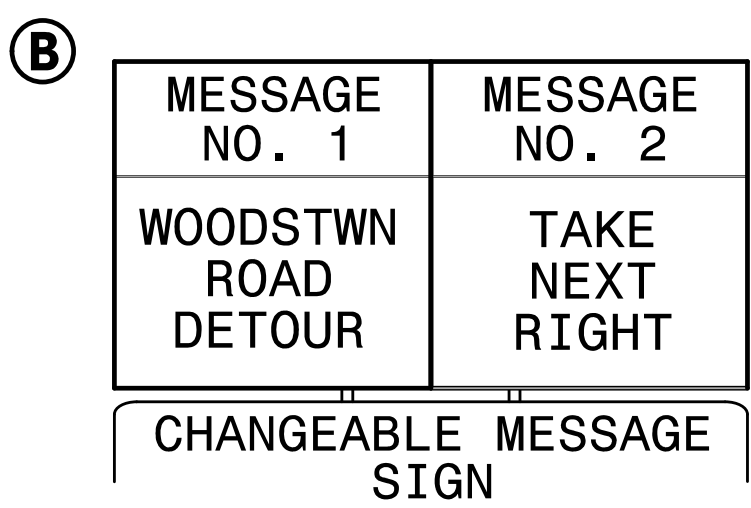
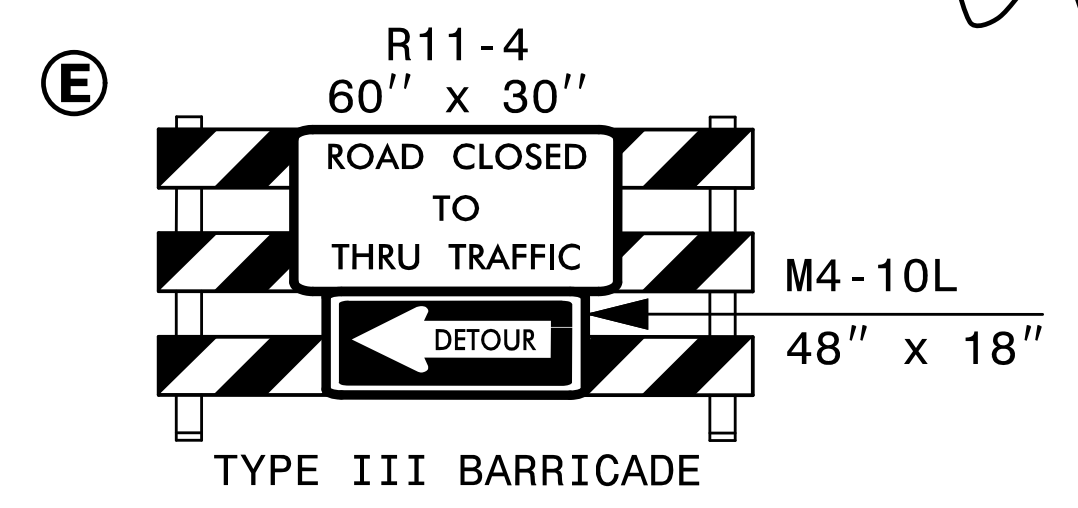
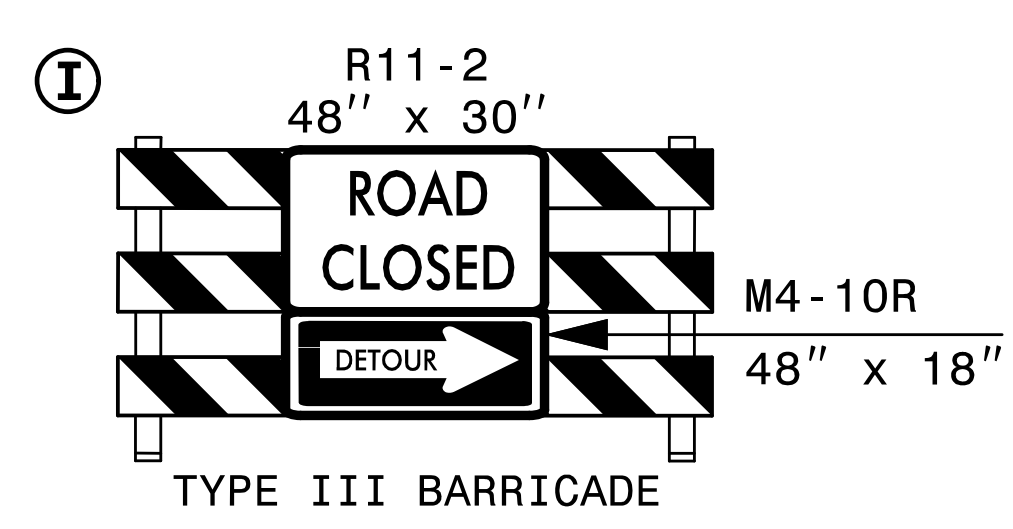


REFER TO RDWY STD DRWG NO 1101.03 (SHEETS 1 AND 2 OF 9),
FOR ADDITIONAL SIGN REQUIREMENTS.

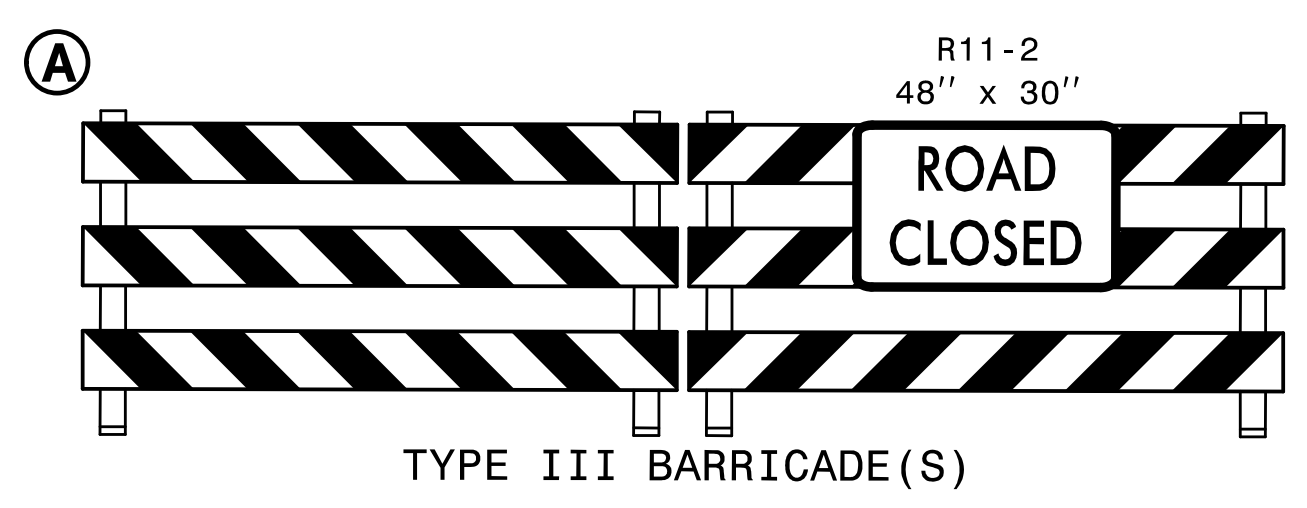


I:\33435 AM
 ...R2915C...fc_02_Y13_detour.dgn
 \$\$\$USERNAME\$\$\$

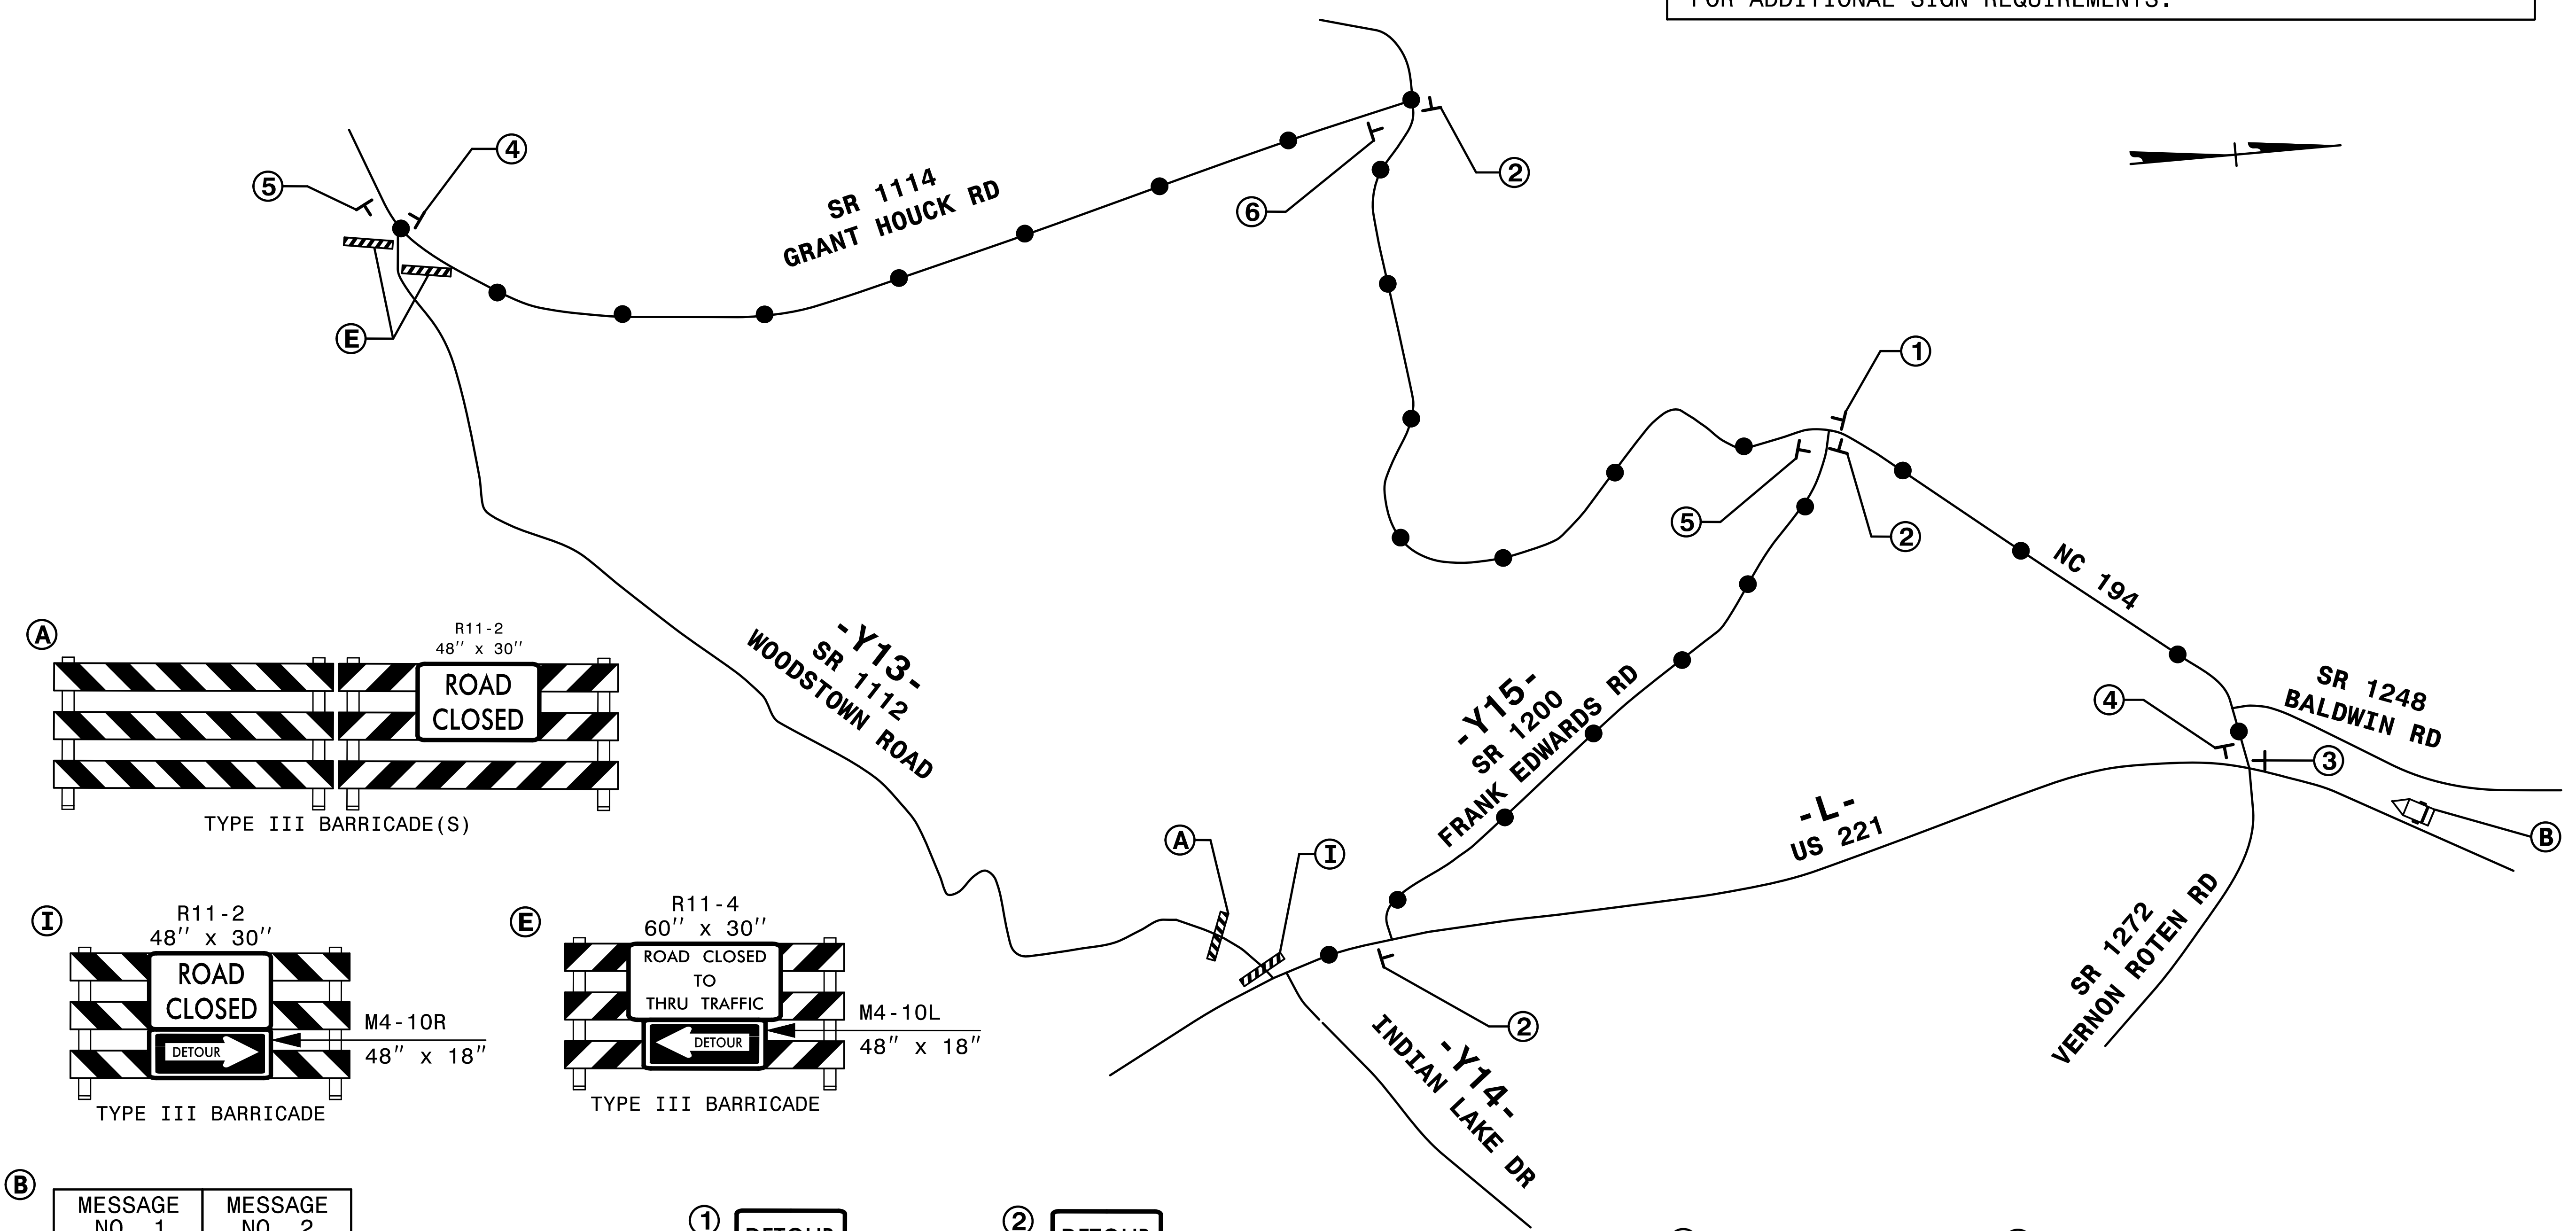

DOCUMENT NOT CONSIDERED FINAL
UNLESS ALL SIGNATURES COMPLETED

APPROVED BY:
Rhonda B. Early
F34CAFAC6BF48A

DATE:
7/5/2016

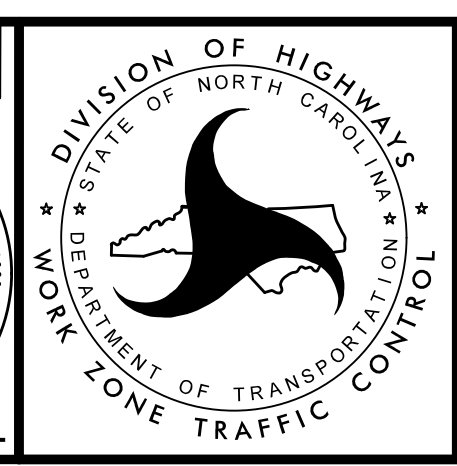

TRANSPORTATION
MANAGEMENT PLAN

-Y13-
DETOUR