
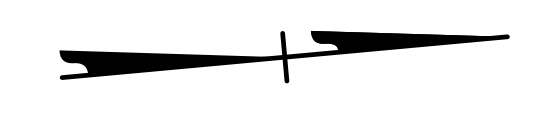
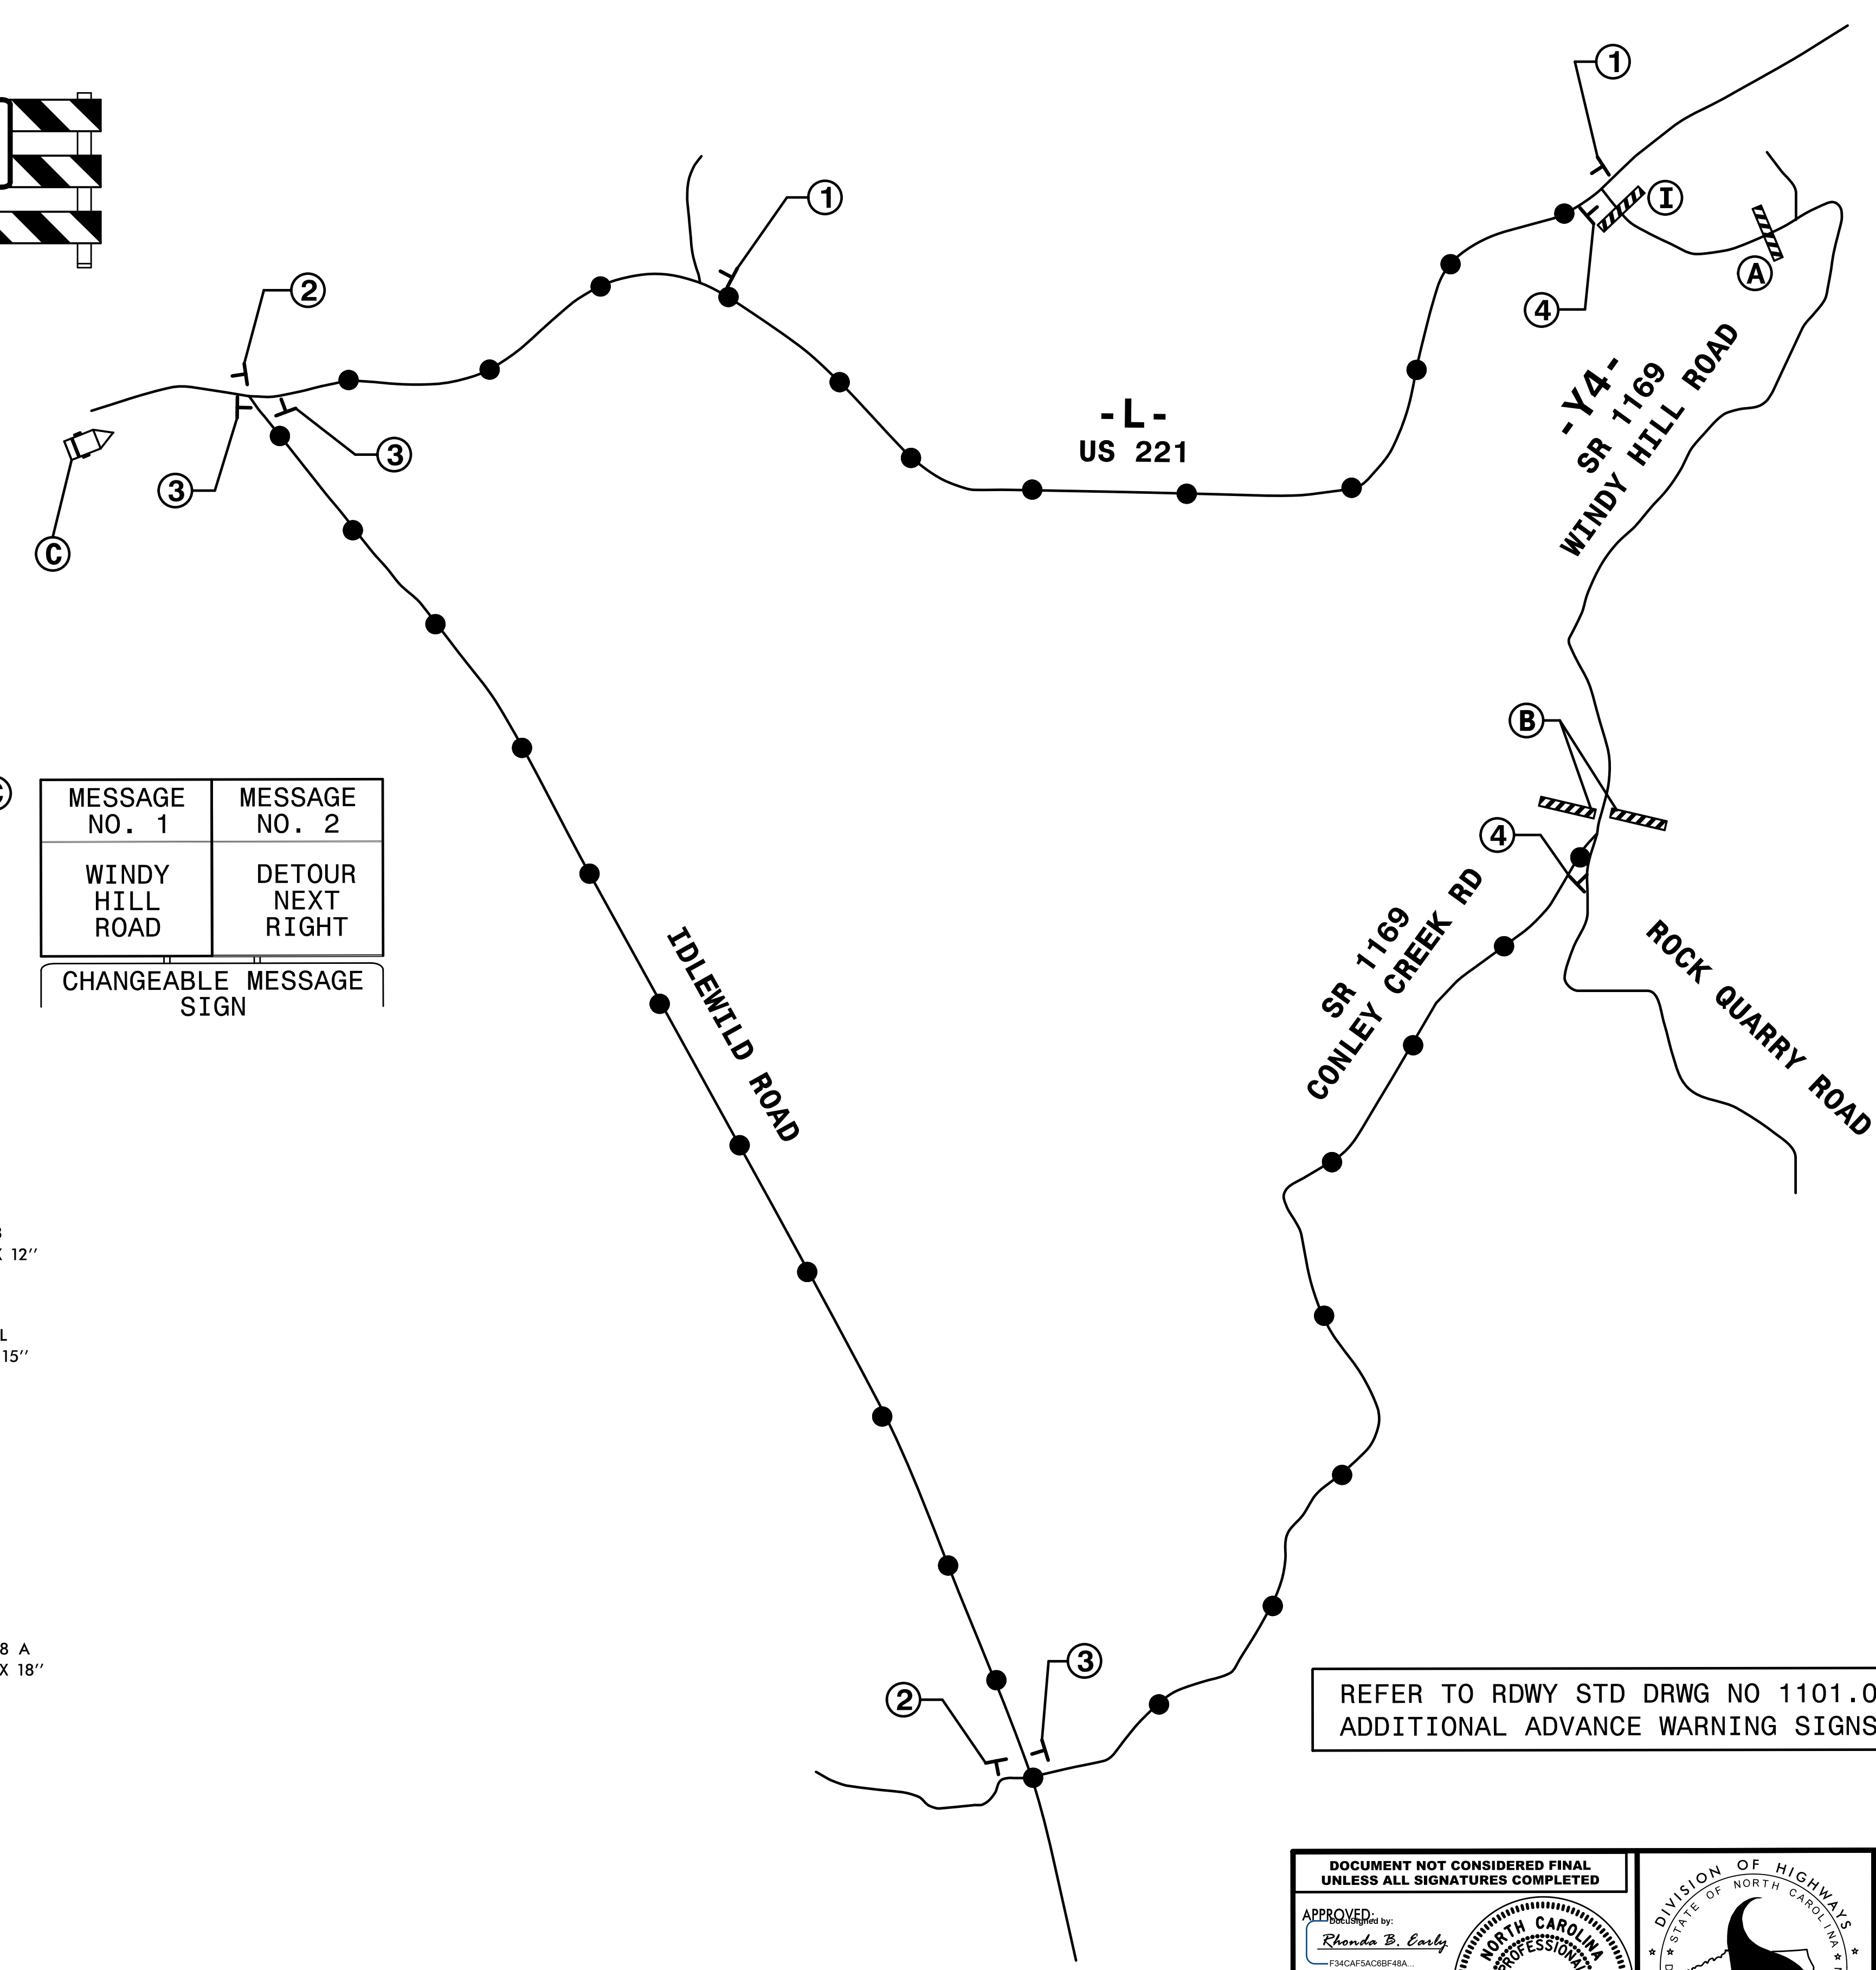
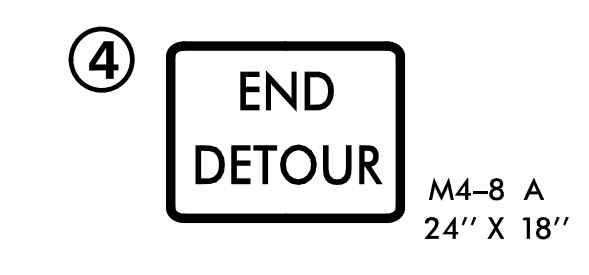
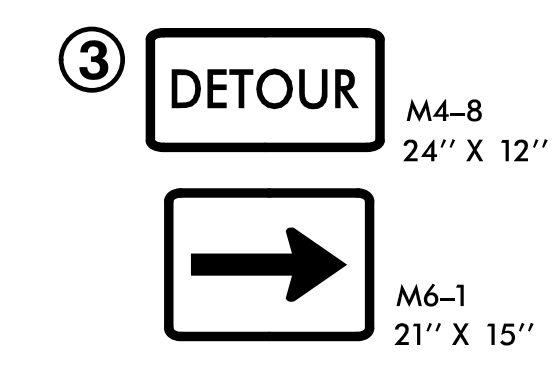
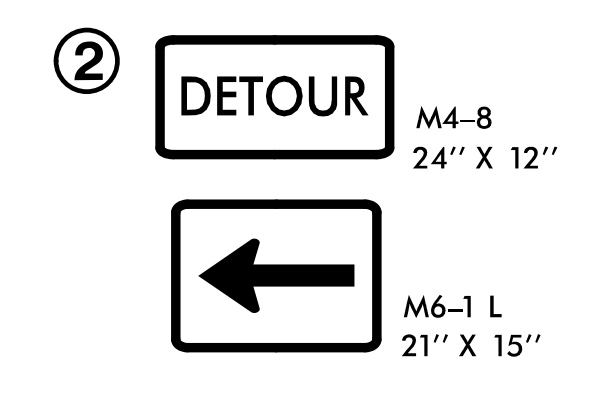


(C)

MESSAGE NO. 1	MESSAGE NO. 2
WINDY HILL ROAD	DETOUR NEXT RIGHT

CHANGEABLE MESSAGE SIGN

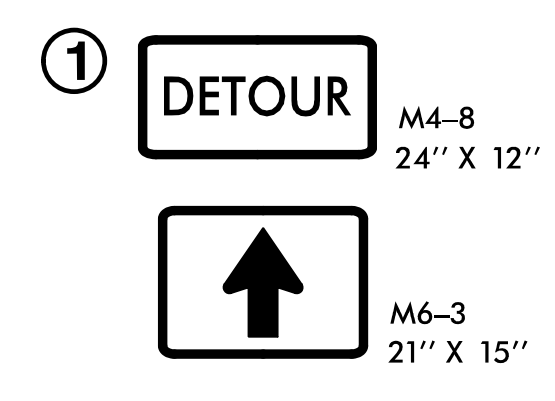

REFER TO RDWY STD DRWG NO 1101.03, SHEET 1 OF 9 FOR ADDITIONAL ADVANCE WARNING SIGNS.

I:\33454_AW\0916C_fc_02_Y4_detour.dgn
\$\$\$\$\$USERNAME\$\$\$\$\$

HNTB

HNTB NORTH CAROLINA, P.C.
343 E. Six Forks Road, Suite 200
Raleigh, North Carolina 27609
NC License No: C-1554

DOCUMENT NOT CONSIDERED FINAL
UNLESS ALL SIGNATURES COMPLETED

APPROVED:
Rhonda B. Early
F34CAF5AC6BF48A..

DATE:
7/5/2016

NORTH CAROLINA
PROFESSIONAL
ENGINEER
RIONDA B. EARLY
SEAL
023521

DIVISION OF HIGHWAYS
STATE OF NORTH CAROLINA
DEPARTMENT OF TRANSPORTATION
WORK ZONE TRAFFIC CONTROL

TRANSPORTATION
MANAGEMENT PLAN

**Y4
DETOUR**