


### INTERSECTION DETAILS

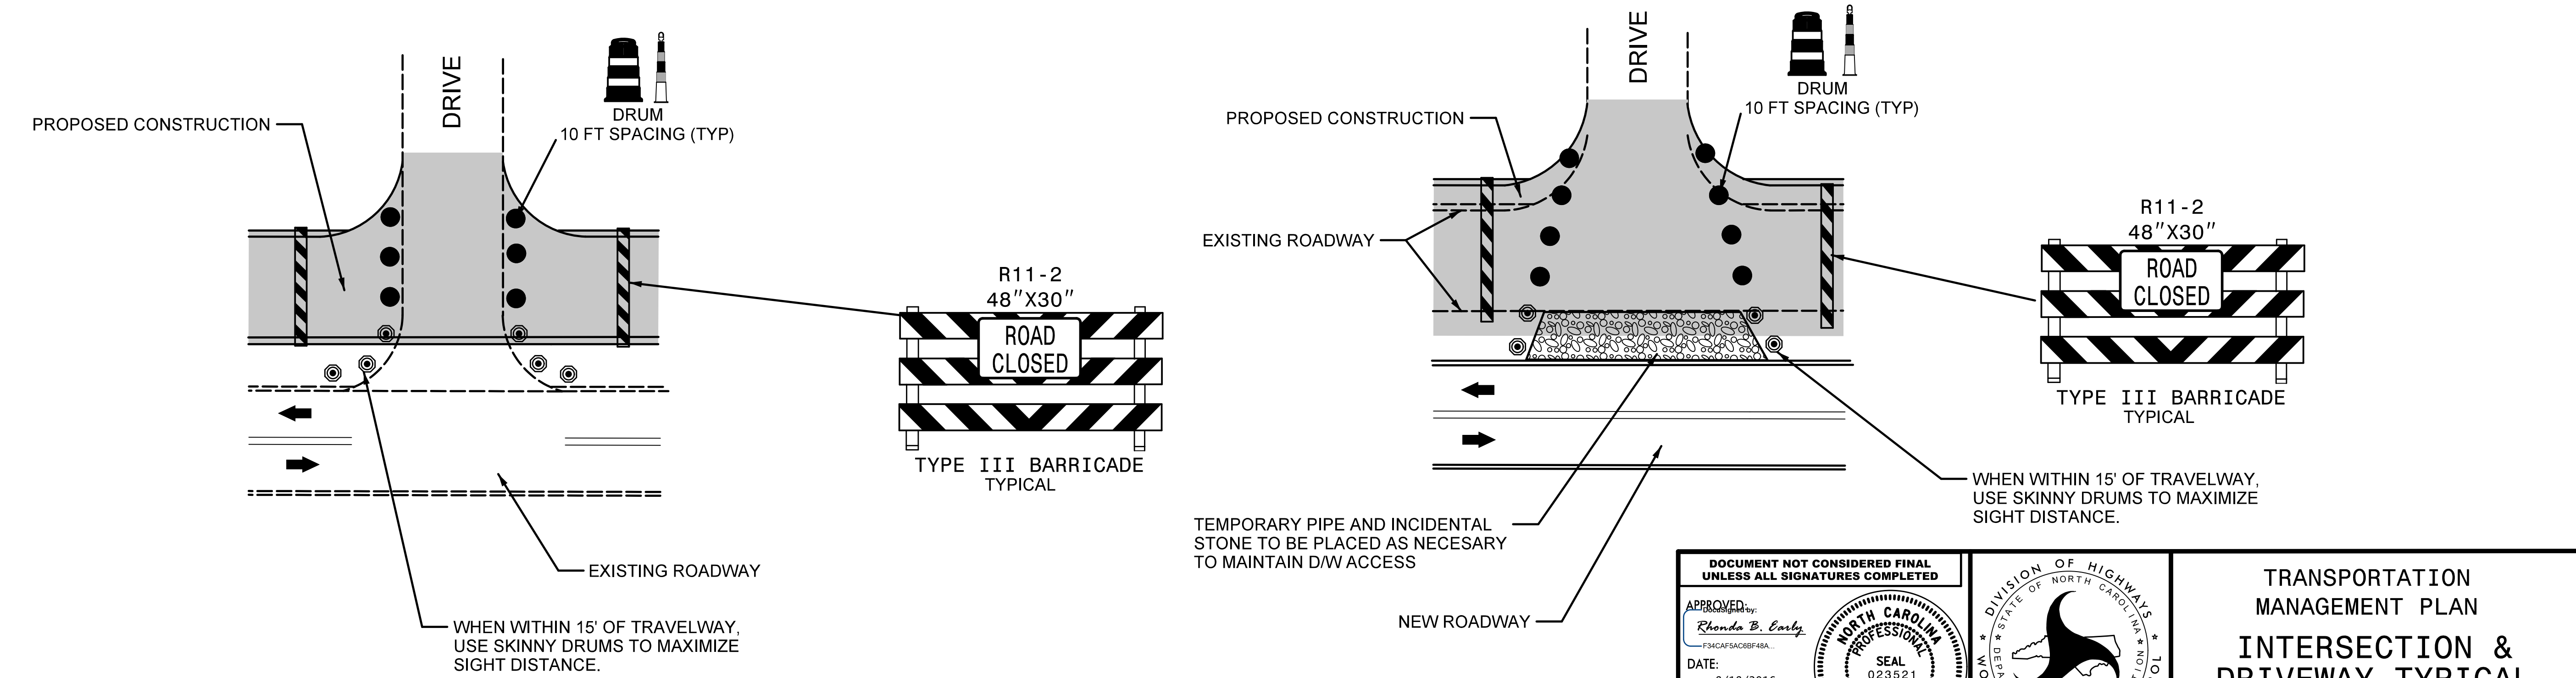

### DRIVEWAY DETAILS

11/20/21AM  
11/29/2021  
R-2915C\_fc\_02 drives in const.dgn  
HNTB

**HNTB**  
HNTB NORTH CAROLINA, P.C.  
343 E. SIX FORKS ROAD, SUITE 200  
RALEIGH, NORTH CAROLINA 27609  
NC LICENSE NO: C-1554

DOCUMENT NOT CONSIDERED FINAL  
UNLESS ALL SIGNATURES COMPLETED

APPROVED BY:  
*Rhonda B. Early*  
Rhonda B. Early  
F34CAF5AC8BF48A  
DATE: 8/18/2016

**NORTH CAROLINA**  
PROFESSIONAL  
ENGINEER  
R11-2  
SEAL  
023521  
RHONDA B. EARLY

DIVISION OF HIGHWAYS  
STATE OF NORTH CAROLINA  
DEPARTMENT OF TRANSPORTATION  
WORK ZONE TRAFFIC CONTROL

TRANSPORTATION  
MANAGEMENT PLAN  
INTERSECTION &  
DRIVEWAY TYPICAL  
DETAILS