


- TO BE USED AT THE
FOLLOWING -Y- LINES
- Y9REV- (TMP-15)
 - Y4- (TMP-31)
 - Y8REV- (TMP-35)
 - Y11- (TMP-36)
 - Y1A- (TMP-46)
 - Y2- (TMP-46)
 - Y3- (TMP-47)
 - Y8REV- (TMP-52)
 - Y10- (TMP-53)
 - Y12- (TMP-55)
 - Y13- (TMP-57)
 - Y14- (TMP-57)

- TO BE USED AT THE
FOLLOWING -Y- LINES
- Y15- (TMP-40)
 - Y7- (TMP-34)
 - Y9REV- (TMP-15B)
 - Y7- (TMP-51)
 - Y9REV- (TMP-52)
 - Y15- (TMP-58)


11:20:24 AM
I:\AR\2915C_Tc_02 moved stop signs .dgn
HNTB

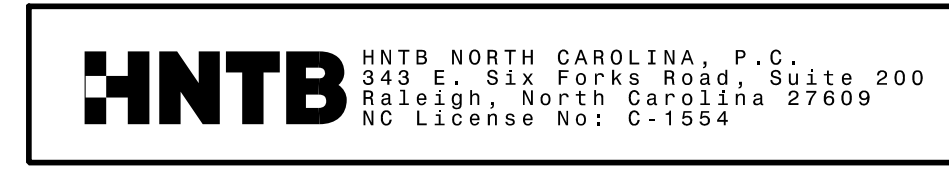

DOCUMENT NOT CONSIDERED FINAL
UNLESS ALL SIGNATURES COMPLETED

APPROVED:
Rhonda B. Early
F34CAF5AC8BF48A
DATE: 8/18/2016

SEAL
023521
NORTH CAROLINA
PROFESSIONAL
ENGINEER
RHONDA B. EARLY

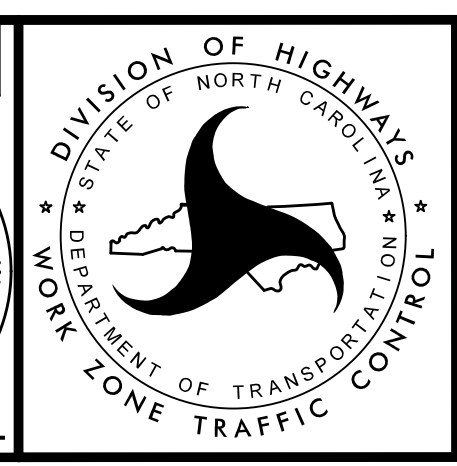

TRANSPORTATION
MANAGEMENT PLAN
INTERSECTION
RELOCATION
DETAILS