
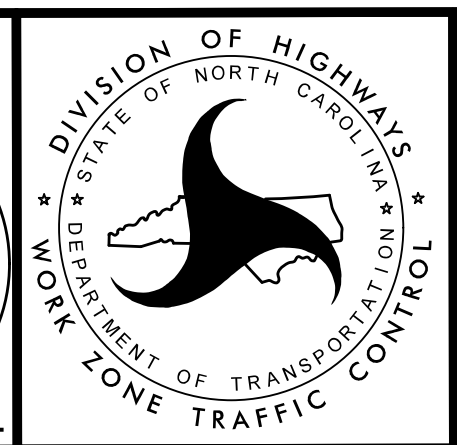


REFER TO SHEETS TMP-23 & TMP-23A FOR CUT SECTION(S).

DOCUMENT NOT CONSIDERED FINAL
UNLESS ALL SIGNATURES COMPLETED

APPROVED:
Rhonda B. Early
F540C4FSACBFB4B4

DATE:
7/2/2016

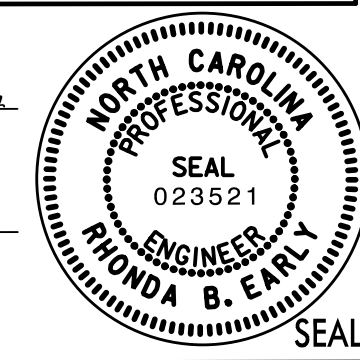

TRANSPORTATION
MANAGEMENT PLAN

PHASE I
DETAIL

HNTB HNTB NORTH CAROLINA, P.C.
343 E. Six Forks Road, Suite 200
Raleigh, North Carolina 27609
NC License No: C-1554

3:07:31 PM 2016/07/02 10:10:10
3:07:31 PM 2016/07/02 10:10:10
3:07:31 PM 2016/07/02 10:10:10