

REFER TO SHEETS TMP-23 & TMP-23A FOR CUT SECTION(S).

3:06:34 PM
 \\TC\PC\R2915C\TC_PID12.dgn
 \$\$\$USERNAME\$\$\$


HNTB
 HNTB NORTH CAROLINA, P.C.
 343 E. Six Forks Road, Suite 200
 Raleigh, North Carolina 27609
 NC License No: C-1554

DOCUMENT NOT CONSIDERED FINAL
 UNLESS ALL SIGNATURES COMPLETED

APPROVED by:
Rhonda B. Early
 F34CAF5AC8BF4BA

DATE: 7/2/2016

SEAL
 NORTH CAROLINA
 PROFESSIONAL
 ENGINEER
 RHONDA B. EARLY
 023521

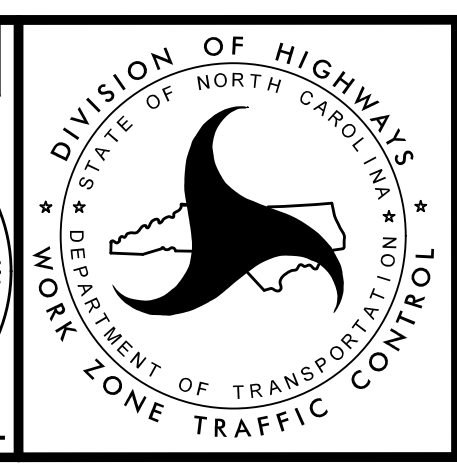

TRANSPORTATION
 MANAGEMENT PLAN

PHASE I
 DETAIL