

3:07:30 PM  
N:\TCP\R2915C\_Tc\_PID16.dgn  
\$\$\$\$\$USERNAME\$\$\$\$\$

**HNTB**


HNTB NORTH CAROLINA, P.C.  
343 E. Six Forks Road, Suite 200  
Raleigh, North Carolina 27609  
NC License No: C-1554

DOCUMENT NOT CONSIDERED FINAL  
UNLESS ALL SIGNATURES COMPLETED

APPROVED by:  
*Rhonda B. Early*  
F34CAF5AC8BF48A...

DATE:  
7/2/2016

**NORTH CAROLINA**  
PROFESSIONAL  
ENGINEER  
RHONDA B. EARLY  
SEAL  
023521

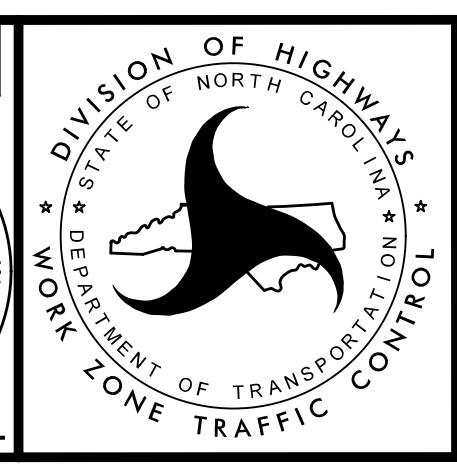

TRANSPORTATION  
MANAGEMENT PLAN

PHASE I  
DETAIL