


CONSTRUCT TEMPORARY ACCESS  
FOR PHASE III  
EST. 3,530 SF

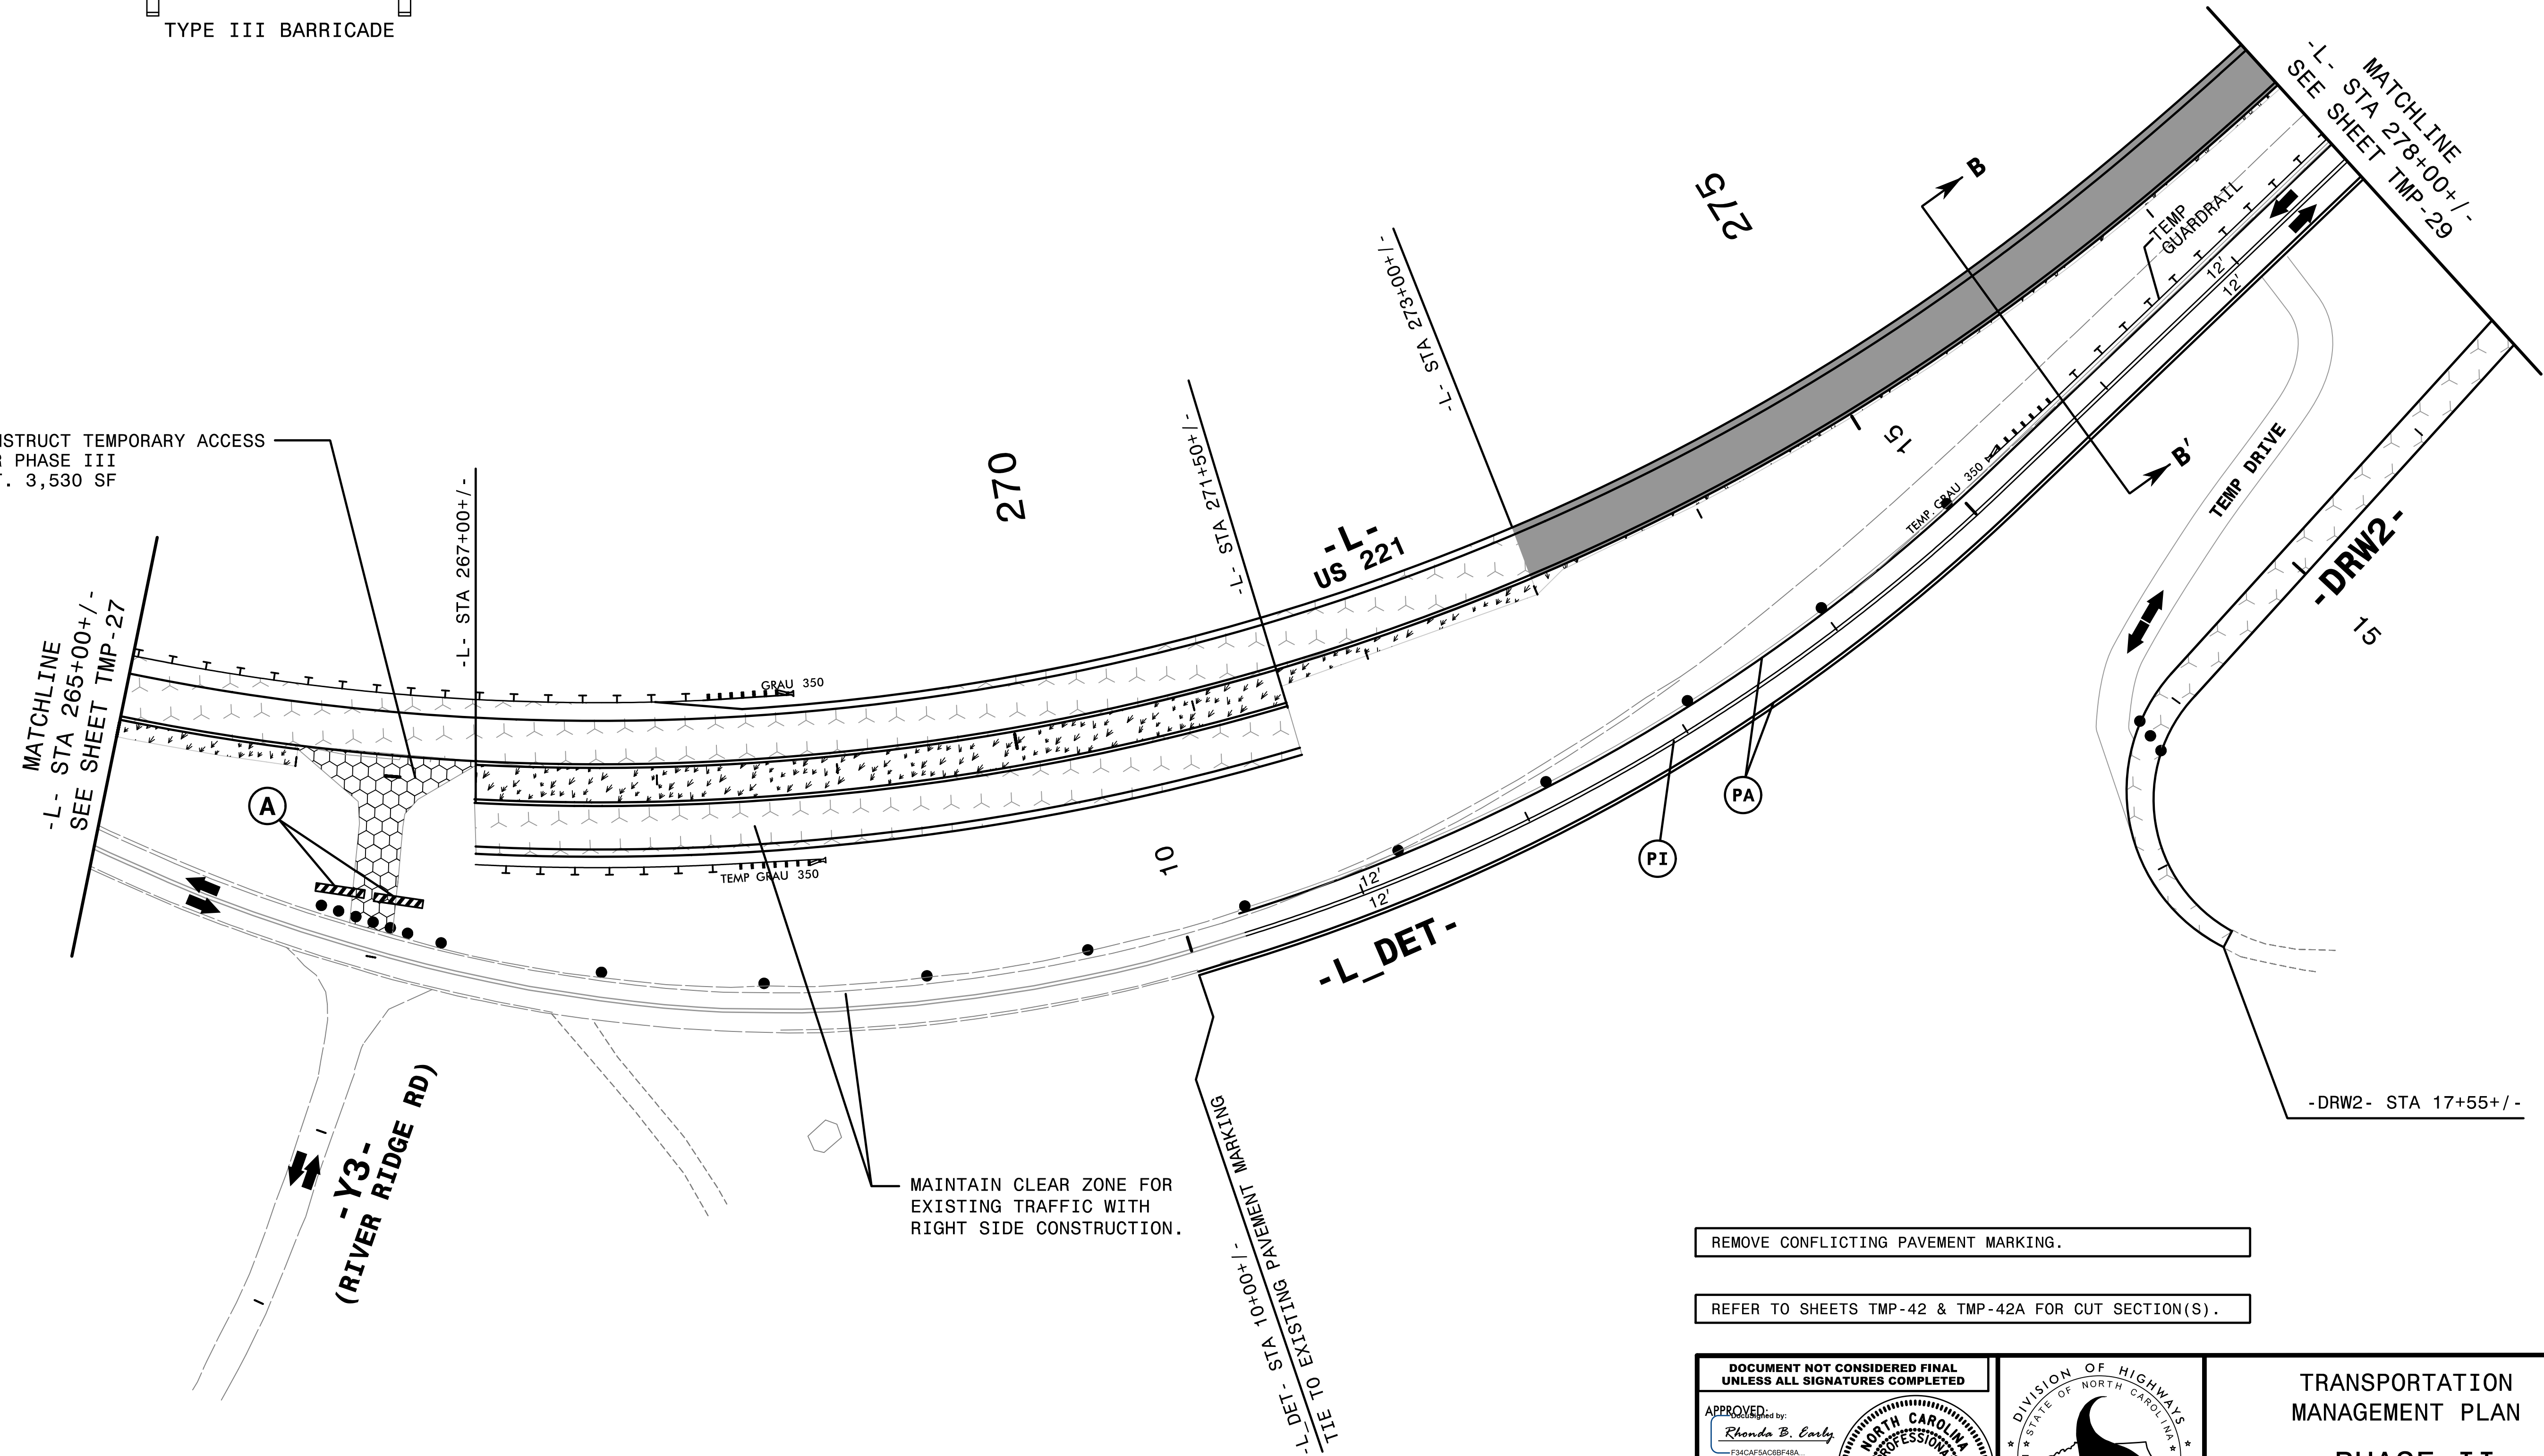

3:23:31 PM  
\\TCPLR2915C\_Tc\_P2D02.dgn  
\$\$\$\$\$USERNAME\$\$\$\$\$

**HNTB**  
HNTB NORTH CAROLINA, P.C.  
343 E. Six Forks Road, Suite 200  
Raleigh, North Carolina 27609  
NC License No: C-1554

DOCUMENT NOT CONSIDERED FINAL  
UNLESS ALL SIGNATURES COMPLETED

APPROVED BY:  
*Rhonda B. Early*  
F34CAFACBFF48A

DATE:  
7/2/2016

**PROFESSIONAL ENGINEER**  
NORTH CAROLINA  
SEAL  
023521  
RHONDA B. EARLY

DIVISION OF HIGHWAYS  
STATE OF NORTH CAROLINA  
DEPARTMENT OF TRANSPORTATION  
WORK ZONE TRAFFIC CONTROL

TRANSPORTATION  
MANAGEMENT PLAN  
PHASE II  
DETAIL