

3:24:40 PM  
3\K\TCP\R2915C\c\_P2D07.dgn  
\$\$\$\$\$USERNAME\$\$\$\$\$

REMOVE CONFLICTING PAVEMENT MARKING.


**HNTB**  
 HNTB NORTH CAROLINA, P.C.  
 343 E. Six Forks Road, Suite 200  
 Raleigh, North Carolina 27609  
 NC License No: C-1554

DOCUMENT NOT CONSIDERED FINAL  
UNLESS ALL SIGNATURES COMPLETED

APPROVED BY:  
*Rhonda B. Early*  
F34CAFAC0BF48A...

DATE:  
7/2/2016

**SEAL**  
 NORTH CAROLINA  
 PROFESSIONAL  
 ENGINEER  
 RHONDA B. EARLY  
 SEAL

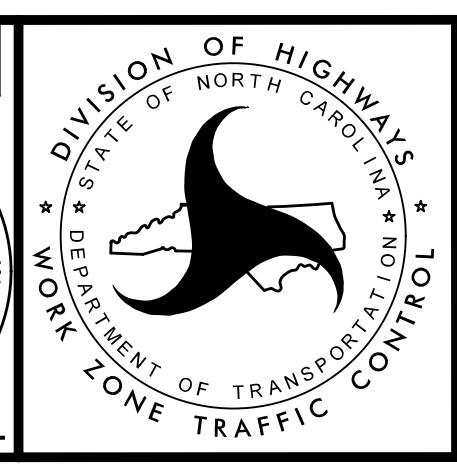

TRANSPORTATION  
MANAGEMENT PLAN

PHASE II  
DETAIL