

REFER TO SHEETS TMP-42 & TMP-42A FOR CUT SECTION(S).

3:25:52 PM
3:\TC\2016\2915C\TC_P2D12.dgn
\$\$\$\$\$USERNAME\$\$\$\$\$


HNTB
HNTB NORTH CAROLINA, P.C.
343 E. Six Forks Road, Suite 200
Raleigh, North Carolina 27609
NC License No: C-1554

DOCUMENT NOT CONSIDERED FINAL
UNLESS ALL SIGNATURES COMPLETED

APPROVED by:
Rhonda B. Early
FSM/CAPSAC/BFB/48A

DATE:
7/5/2016

SEAL
NORTH CAROLINA
PROFESSIONAL
ENGINEER
RHONDA B. EARLY
023521

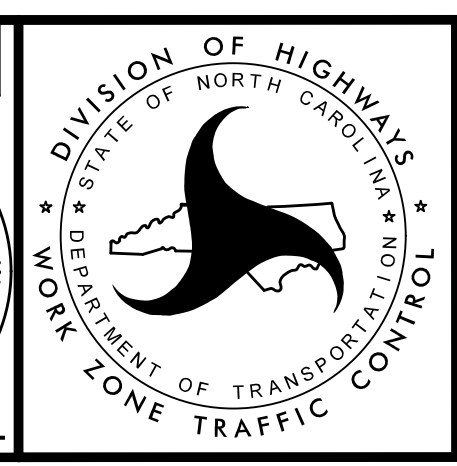

TRANSPORTATION
MANAGEMENT PLAN
PHASE II
DETAIL