


ICT

USING OFFSITE DETOUR (SEE SHEET TMP-2B),
CONSTRUCT -Y13- FROM STA 10+50+/- TO -L-

-L- STA 429+00+/-
SEE SHEET TMP-38
BREAK

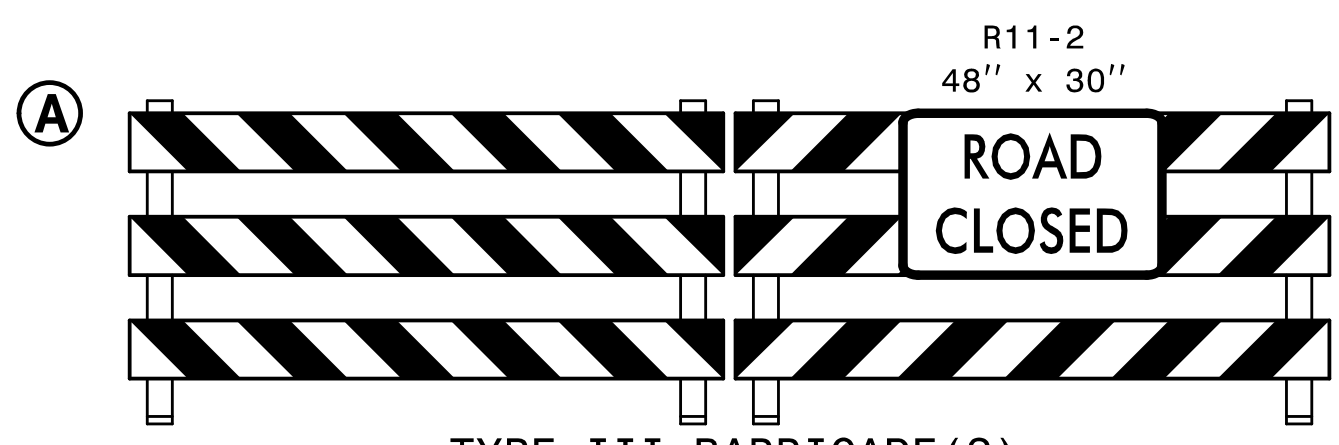

3:26:05 PM
3:\TC\N_R2915C_Tc_P2D14.dgn
\$\$\$\$\$USERNAME\$\$\$\$\$

HNTB


HNTB NORTH CAROLINA, P.C.
343 E. Six Forks Road, Suite 200
Raleigh, North Carolina 27609
NC License No: C-1554

DOCUMENT NOT CONSIDERED FINAL
UNLESS ALL SIGNATURES COMPLETED

APPROVED by:
Rhonda B. Early
F34CASFACBFB4A...

DATE:
7/2/2016

SEAL
NORTH CAROLINA
PROFESSIONAL
ENGINEER
RHONDA B. EARLY

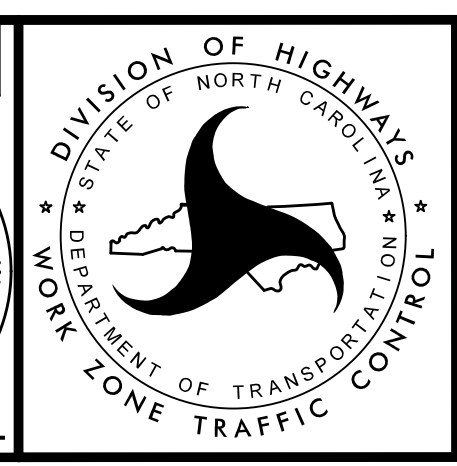

TRANSPORTATION
MANAGEMENT PLAN

PHASE II
DETAIL