

3:26:18 PM
X:\TC\N\2915C_Tc_P2D15.dgn
\$\$\$\$\$USERNAME\$\$\$\$\$

HNTB


HNTB NORTH CAROLINA, P.C.
343 E. Six Forks Road, Suite 200
Raleigh, North Carolina 27609
NC License No: C-1554

DOCUMENT NOT CONSIDERED FINAL
UNLESS ALL SIGNATURES COMPLETED

APPROVED by:
Rhonda B. Early
F3MCAFAC08F48A

DATE:
7/2/2016

SEAL
023521
ENGINEER
RHONDA B. EARLY

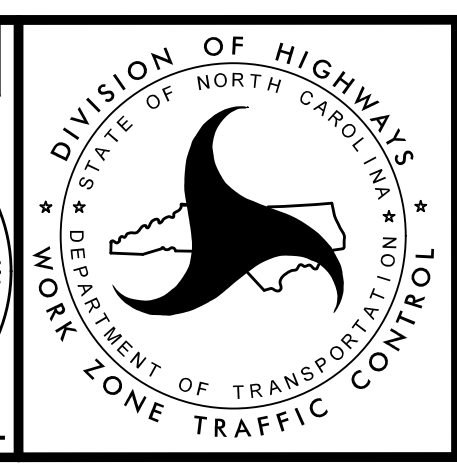

TRANSPORTATION
MANAGEMENT PLAN

PHASE II
DETAIL