

REFER TO SHEETS TMP-42 & TMP-42A FOR CUT SECTION(S).

3:26:34 PM  
 \\TC\p\2915C\_fc\_P2D16.dgn  
 \$\$\$USERNAME\$\$\$

**HNTB**


HNTB NORTH CAROLINA, P.C.  
 343 E. Six Forks Road, Suite 200  
 Raleigh, North Carolina 27609  
 NC License No: C-1554

DOCUMENT NOT CONSIDERED FINAL  
UNLESS ALL SIGNATURES COMPLETED

APPROVED:  
 Rhonda B. Early  
 F34CAFAC8BF48A

DATE:  
 7/2/2016

**PROFESSIONAL ENGINEER**  
 NORTH CAROLINA  
 SEAL  
 023521  
 RHONDA B. EARLY

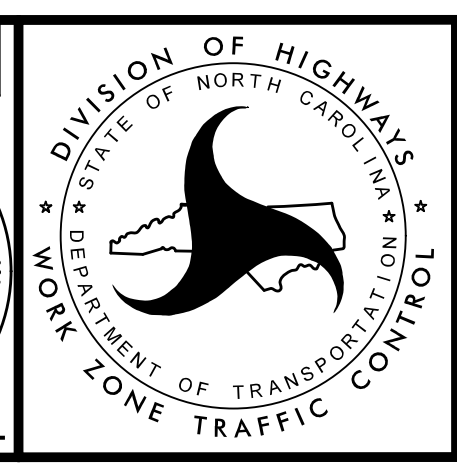

TRANSPORTATION  
MANAGEMENT PLAN

PHASE II  
DETAIL