


3:27:16 PM
C:\P\2915C\TC_P3_0V.dgn
\$\$\$\$\$USERNAME\$\$\$\$\$

HNTB
 HNTB NORTH CAROLINA, P.C.
 343 E. Six Forks Road, Suite 200
 Raleigh, North Carolina 27609
 NC License No: C-1554

DOCUMENT NOT CONSIDERED FINAL
UNLESS ALL SIGNATURES COMPLETED

APPROVED:
 Rhonda B. Early
 F34CAFACBDF48A...
 DATE: 7/2/2016

NORTH CAROLINA
 PROFESSIONAL
 SEAL
 023521
RHONDA B. EARLY
 ENGINEER

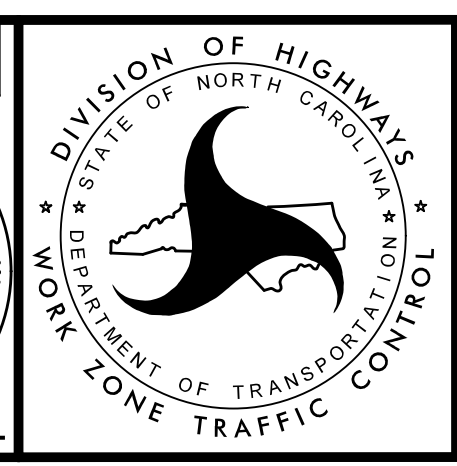

TRANSPORTATION
MANAGEMENT PLAN

PHASE III OVERVIEW

SHEET 1 OF 3