

MATCHLINE  
-L- STA 423+00+/-  
SEE SHEET TMP-44

AWAY FROM TRAFFIC, BEGIN  
CONSTRUCTION OF -L- (NBL).

USING FLAGGERS,  
CONSTRUCT -Y14-  
TIE TO EXISTING.

USING FLAGGERS AS NEEDED, BEGIN  
CONSTRUCTION OF -L- (NBL).

END STATE PROJECT R-2915C  
-L- STA 464+60

3:27:18 PM  
K:\CP\R2915C\Tc\_P3\_0V.dgn  
\$\$\$\$\$USERNAME\$\$\$\$\$


**HNTB**  
HNTB NORTH CAROLINA, P.C.  
343 E. SIX FORKS ROAD, SUITE 200  
RALEIGH, NORTH CAROLINA 27609  
NC LICENSE NO: C-1554

DOCUMENT NOT CONSIDERED FINAL  
UNLESS ALL SIGNATURES COMPLETED

APPROVED BY:  
*Rhonda B. Early*  
F34CAFAC8BF48A

DATE:  
7/2/2016

**NORTH CAROLINA**  
PROFESSIONAL  
ENGINEER  
RHONDA B. EARLY  
SEAL  
023521

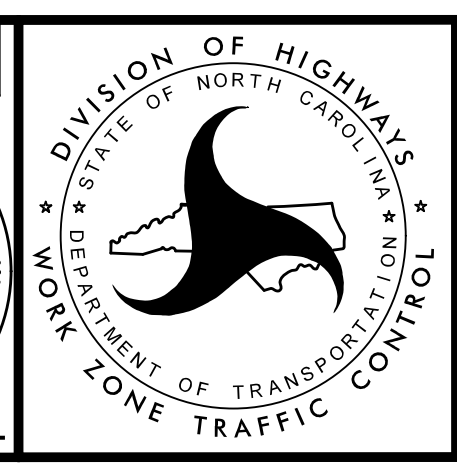

TRANSPORTATION  
MANAGEMENT PLAN

PHASE III OVERVIEW

SHEET 3 OF 3